
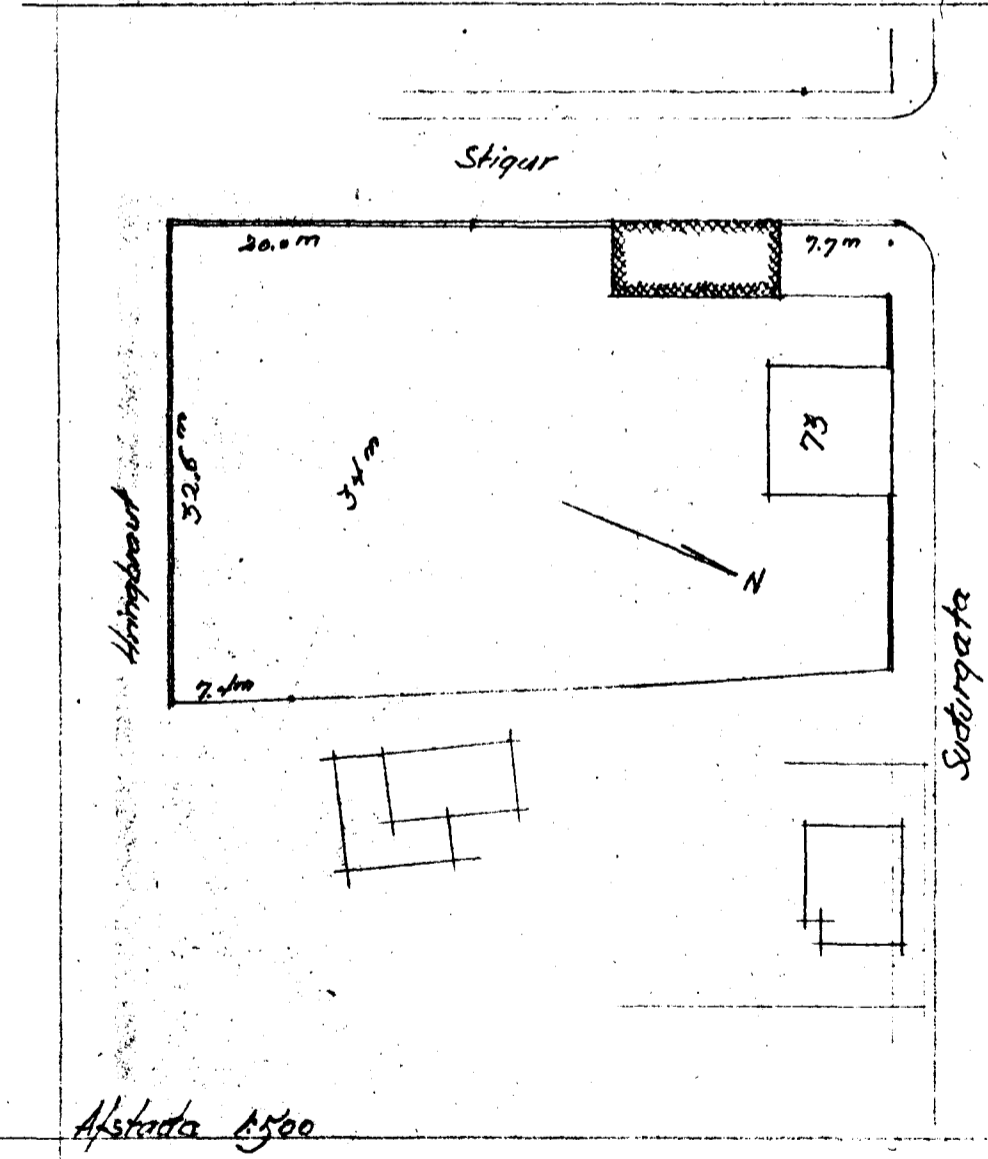
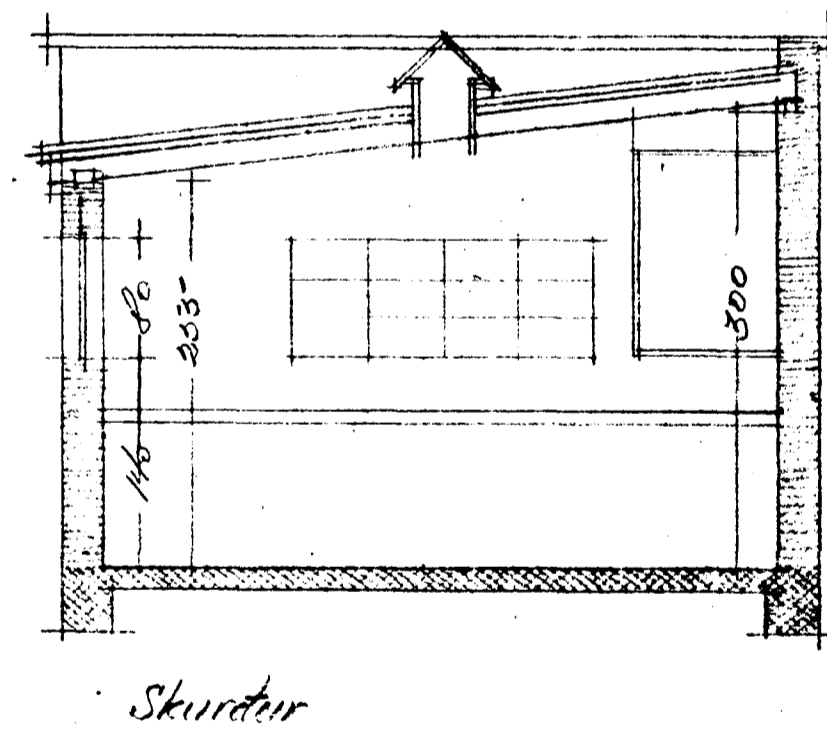
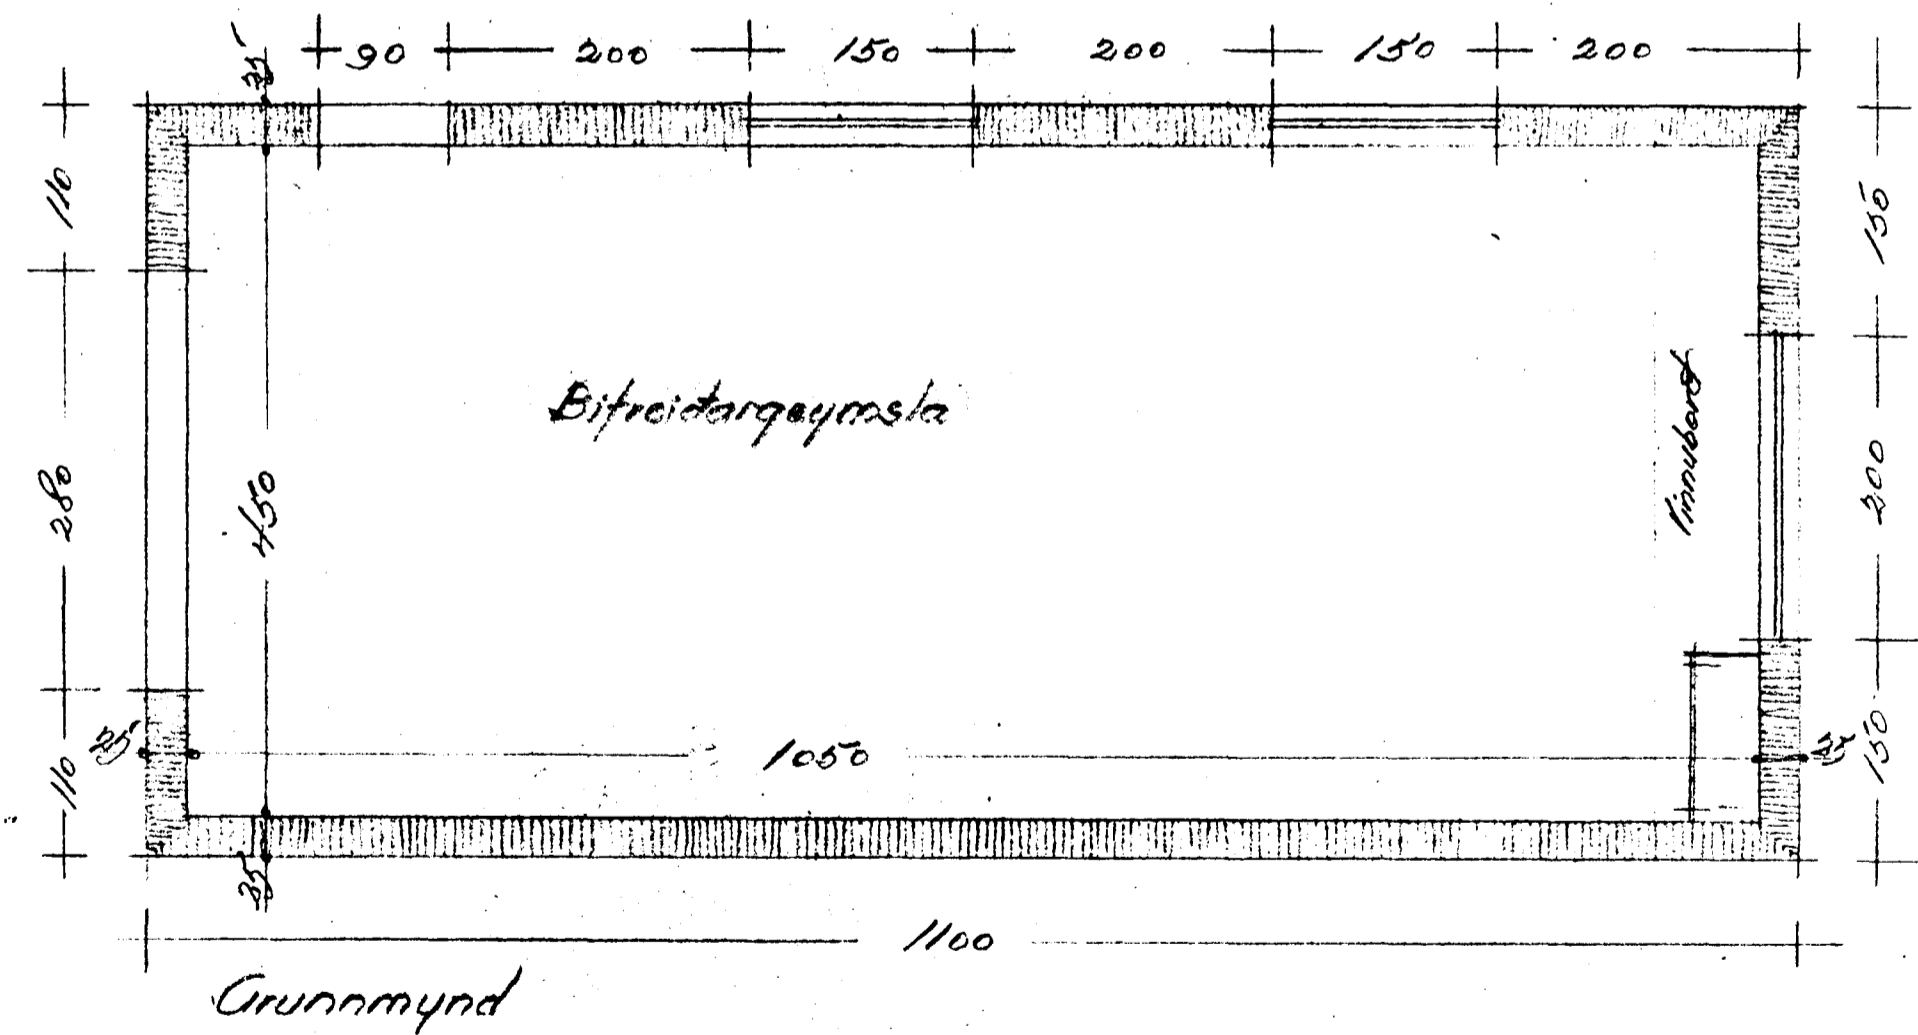
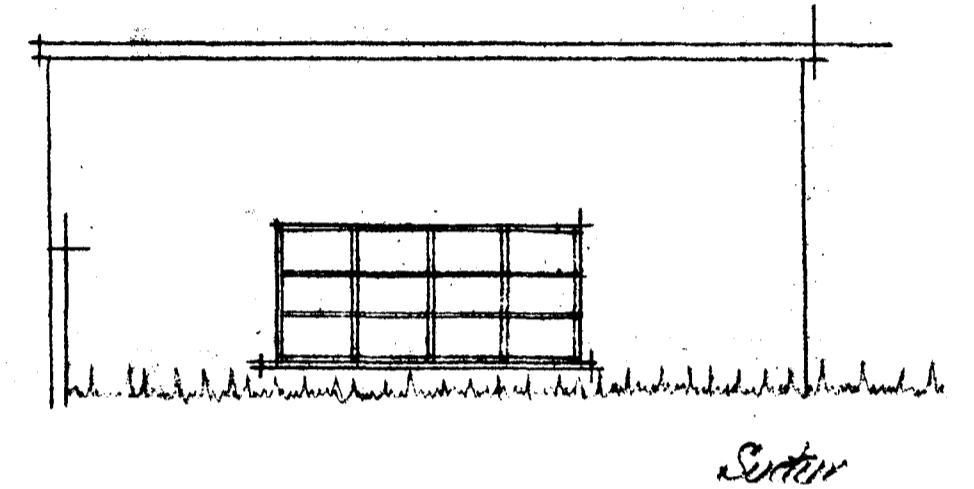
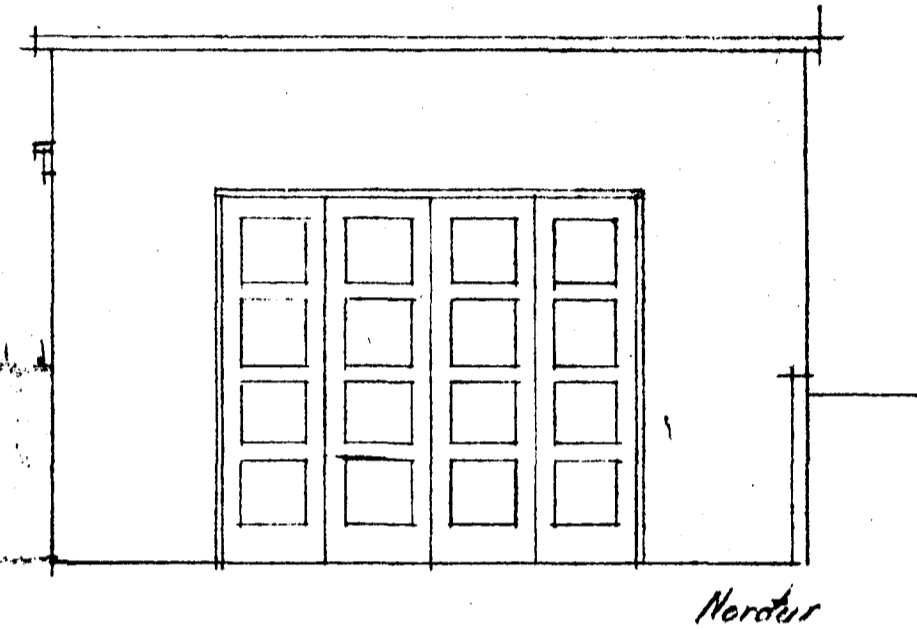


Sp. 11/10 '53

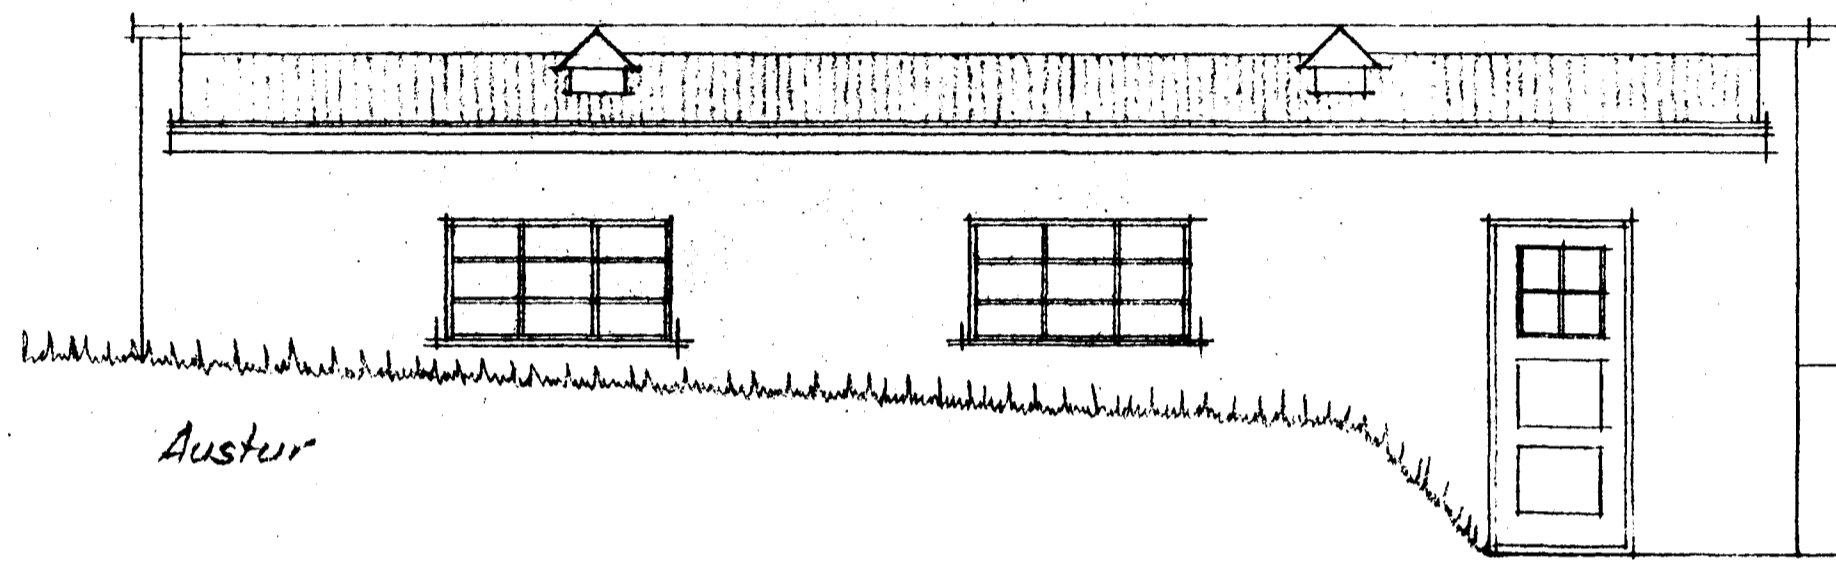

Þj. ann. 10. k. 1953  
Sudurgata 42. Sig. Guðmundsson