


NR	PANELOFNAR	TENGING.	At 40	HITAVEITA
001	750 E	1600	A/D	3/8
002	750 E	1600	A/D	3/8
101	750 EK	2000	A/D	3/8
102	750 EK	1200	A/D	3/8
103	750 E	1200	A/D	3/8
104A	750 EK	1200	A/D	3/8
104B	750 EK	1200	A/D	3/8
105	750 E	1000	A/D	3/8
106	750 E	1600	A/D	3/8
107A	600 TK	2000	A/D	3/8
107B	600 TK	2000	A/D	3/8
107C	600 TK	2000	A/D	3/8
107D	600 TK	2000	A/D	3/8
107E	600 E	1600	A/D	3/8
107F	600 E	1600	A/D	3/8
107G	500 EK	2000	A/D	3/8
107H	500 EK	2000	A/D	3/8
107J	500 EK	2000	A/D	3/8
107K	500 EK	2000	A/D	3/8
108A	750 E	1600	A/D	3/8
108B	750 E	1600	A/D	3/8
109	750 E	400	A/D	3/8
110	750 E	1000	A/D	3/8
111	750 EK	1400	A/D	3/8
201 A	500 EK	2000	A/D	3/8
201 B	500 EK	2000	A/D	3/8
201 C	500 EK	2000	A/D	3/8
202	500 EK	2000	A/D	3/8
204A	500 EK	2000	A/D	3/8
204B	500 EK	2000	A/D	3/8

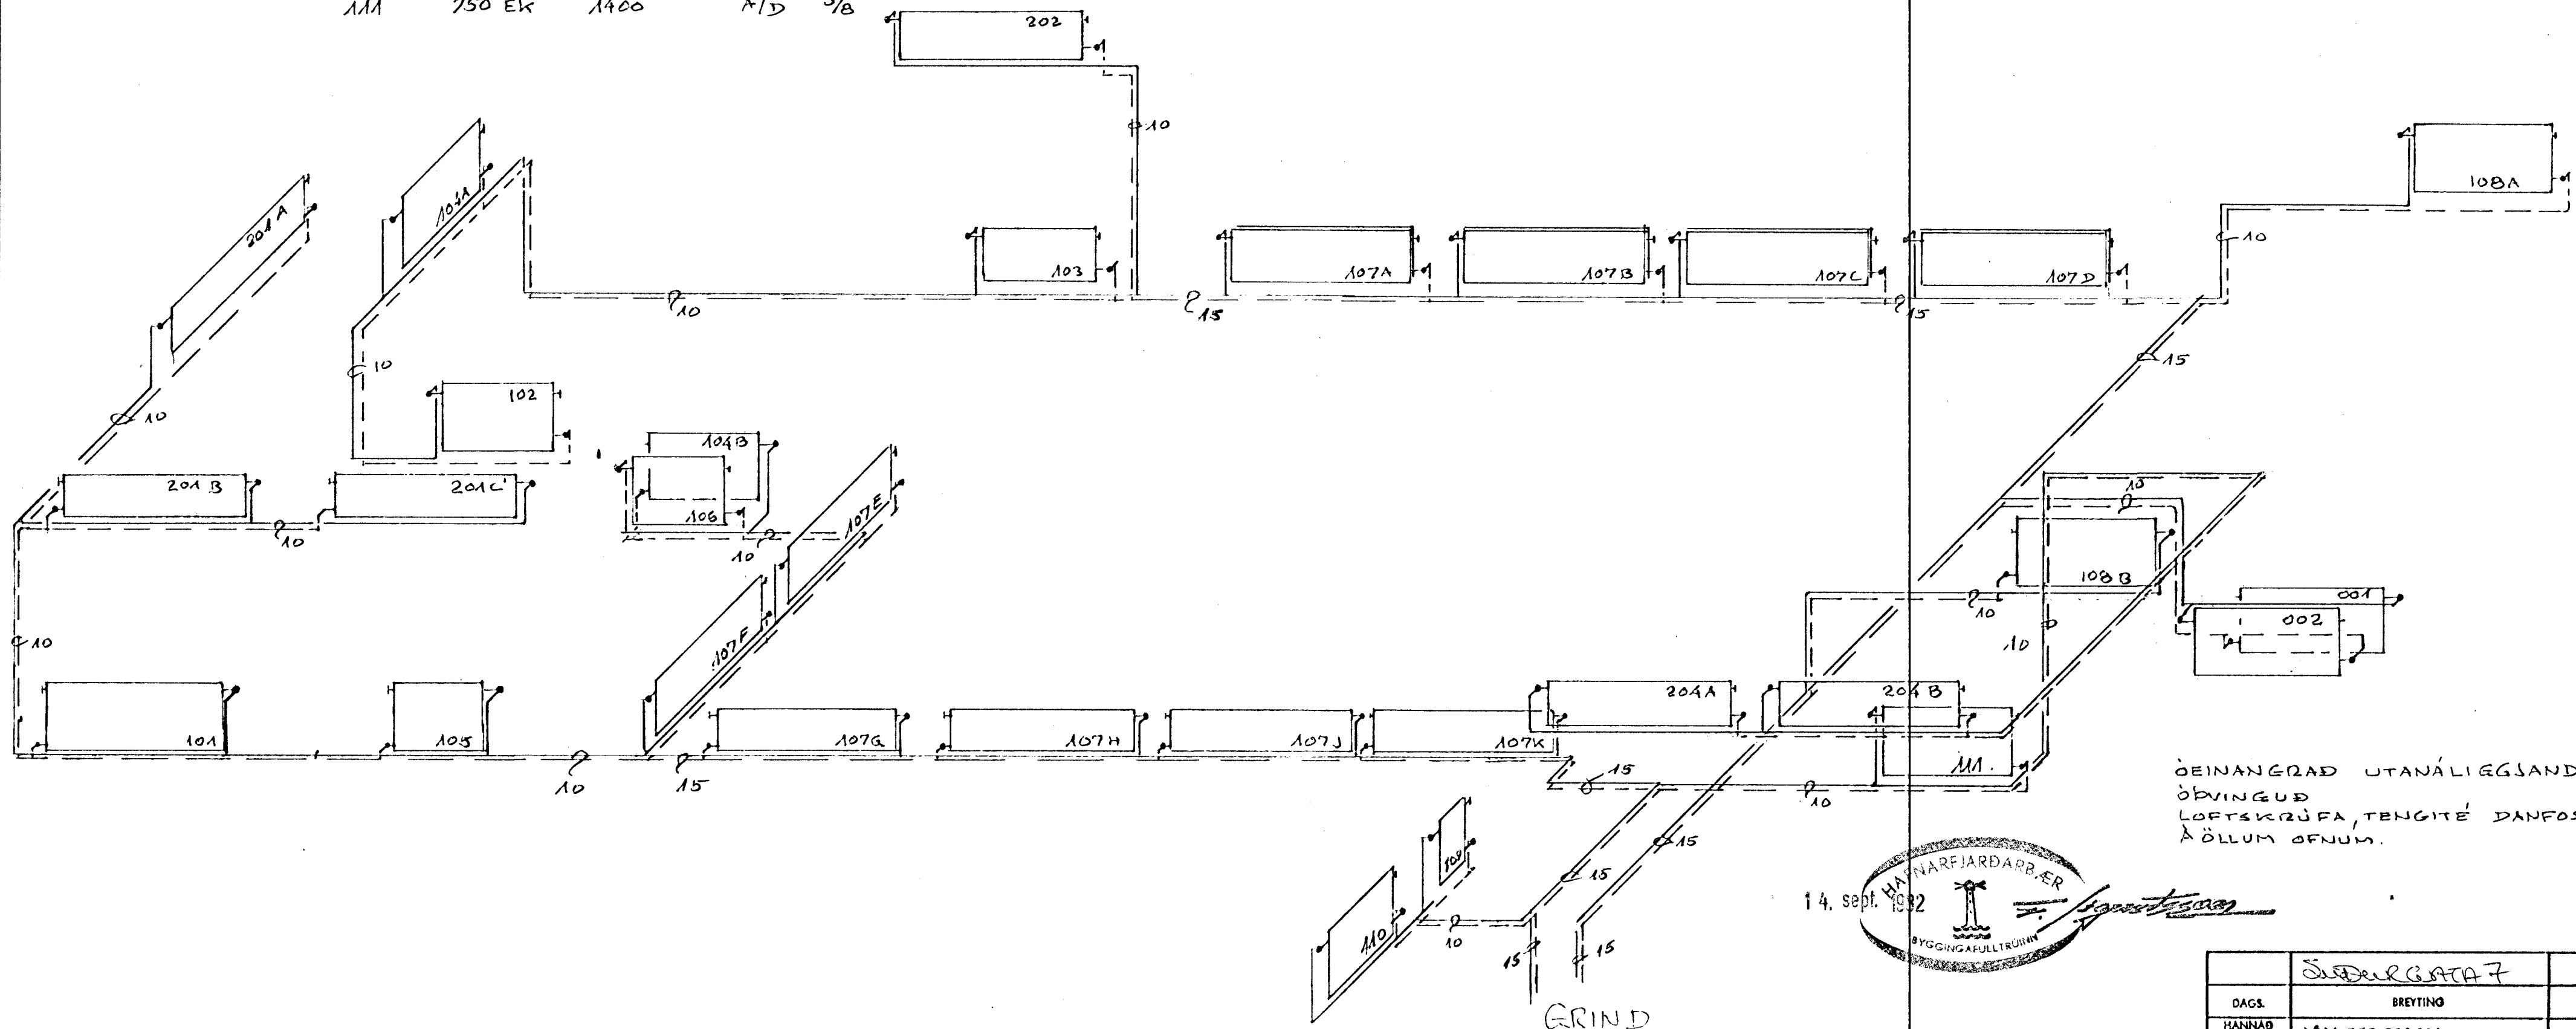

ÖEINANGRÆÐ UTANÁLIEGGSANDI  
ÖBVIÐGUD  
LOFTSKRÚFA, TENGINGUR DANFOSSLOKI  
AÖLLUM ÖFNUM.

14. sept. 1982  
HAFNARFJÁRDARBYGGINGAFULLTRÚA  
BYGGINGAFULLTRÚA

DAGS.	BREYTING	GJORT
HANNAÐ	JÓN BERGSSON	BLAÐ.
TEIKNAD	DIP. ING.	VERK.
TEIKNAD	GÖDTEMLARAHÚS.	VERK.
TEIKNAD	HITALÖGN.	
SAMDRÖG	BYGGINGAFULLTRÚA	
M=1:50	DAGS. Sept. 82	