



GRUNNMÝND 1:50

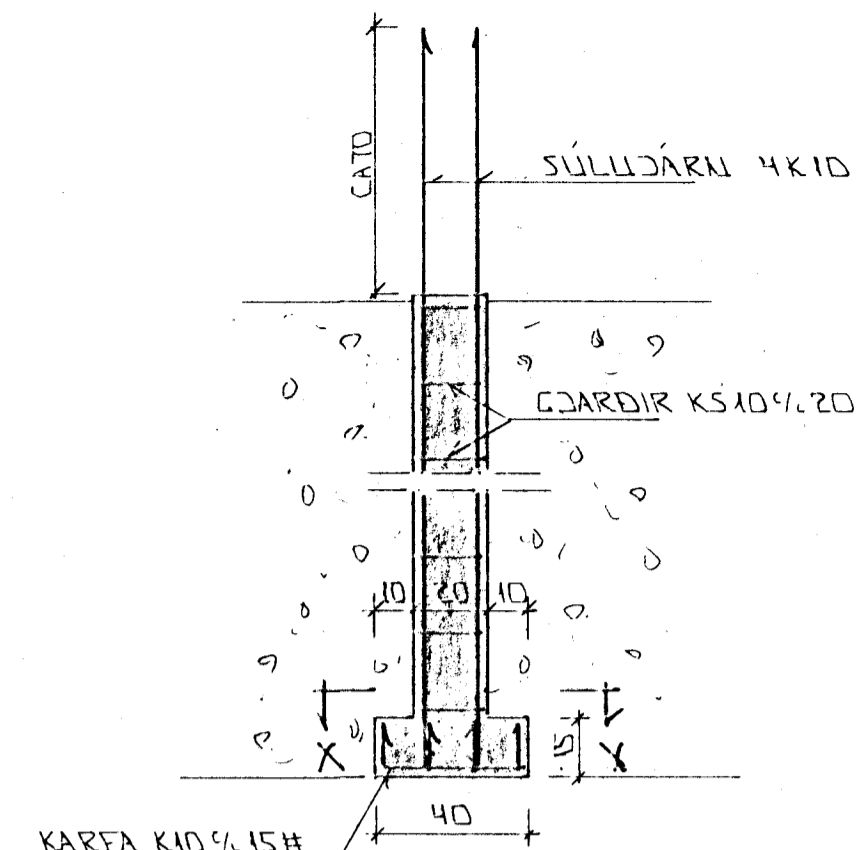

SÚLA S1 1:20

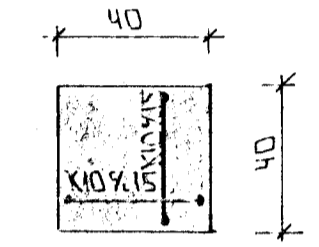

SNID X-X 1:20

SKÝRINGAR

ALMENNAR SKÝRINGAR SJÁ BL. NR. 1-01.
SNID SJÁ BL. NR. 1-03.

BR. DAGS. EDLI BR. SIGN.

SJUDURHOLT 10
HAFNARFIRÐI

UNDIRSTÖÐUR - MÁLTEIKN

MKV 1:50 1:20
DAGS. DES '97
VERK NR. 9759
TEIKN NR. 1-02
HANNAD *CH*
TEIKNAD *GH*
YFIRFARIÐ

Byggingatillit HAFNARFJÓRÐAR
Afgreitt þann
13 MARS 1998
AD
Sigurbjartur Halldórsson