




L=20,60
 AUSTUR

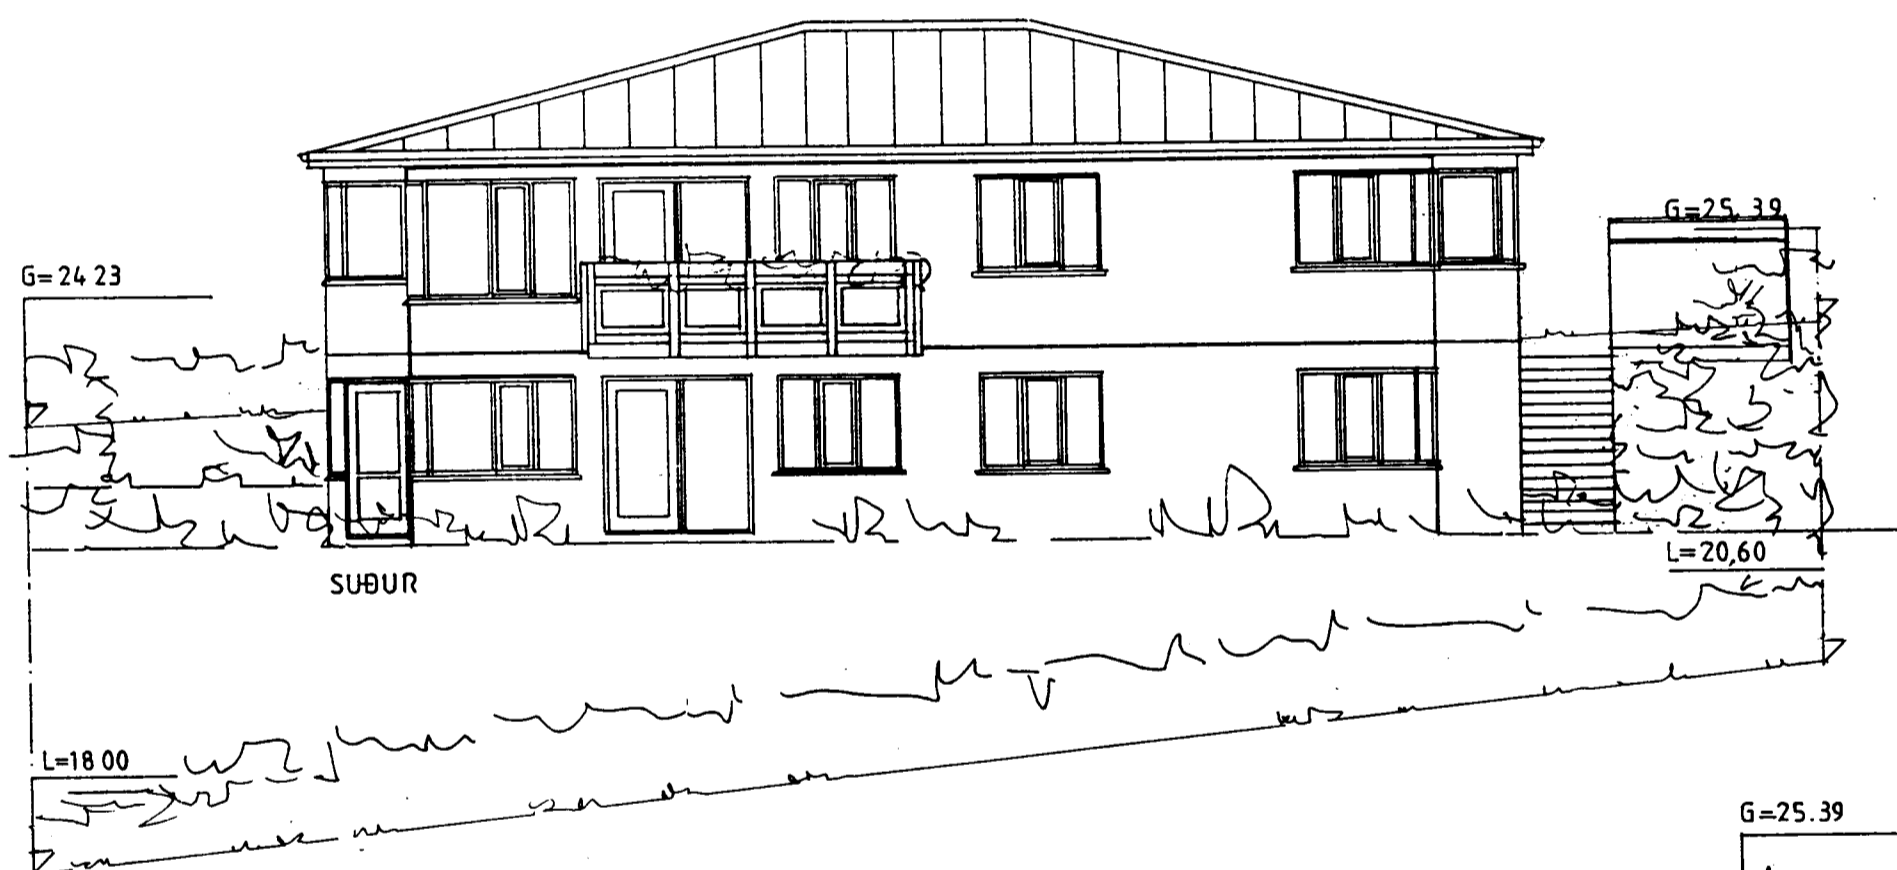

G=24.23
 SUÐUR
 L=18.00

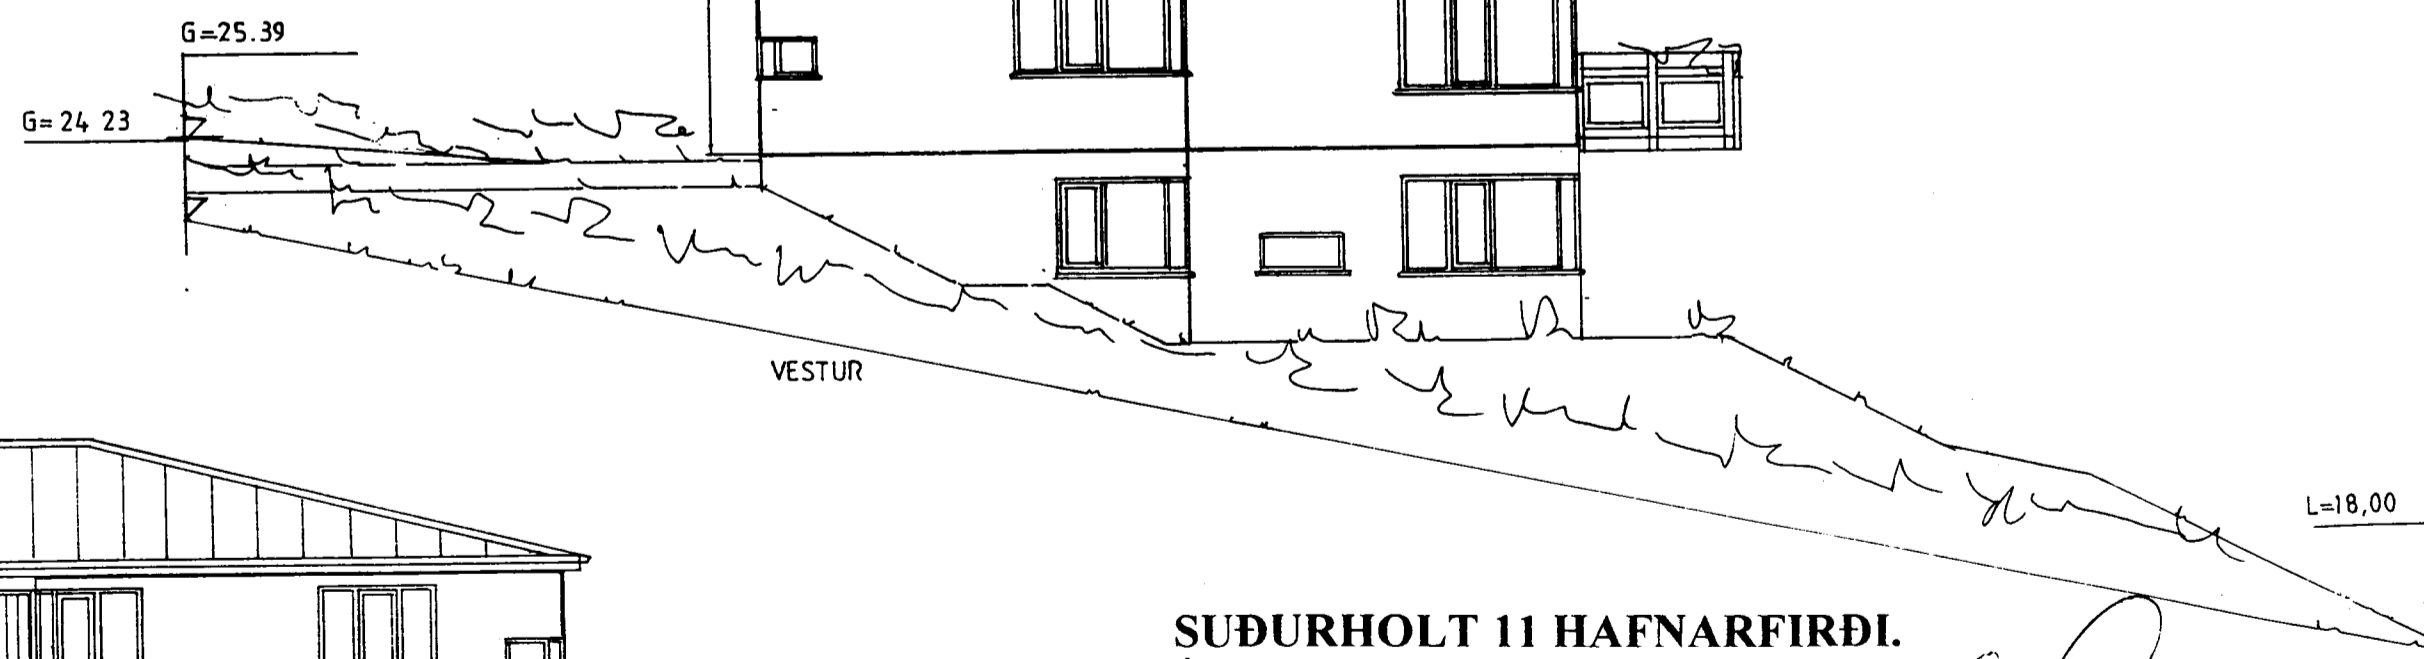

G=25.39
 G=24.23
 VESTUR
 L=18,00

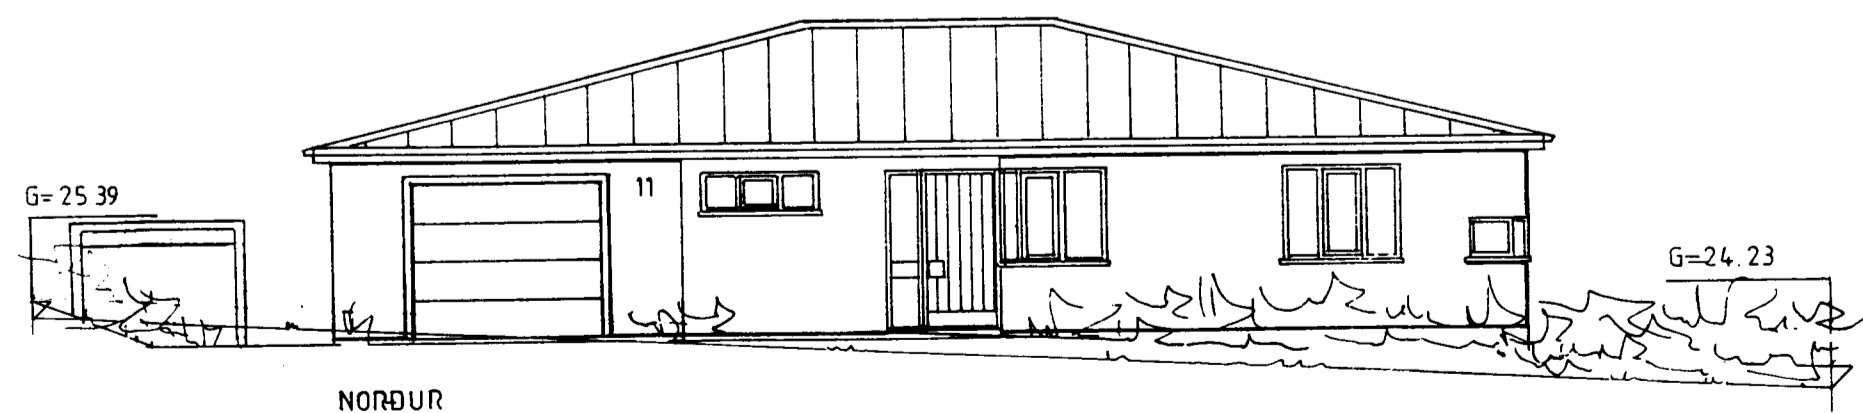

G=25.39
 NORÐUR
 G=24.23

SUÐURHOLT 11 HAFNARFIRÐI.

ÚTLIT.
 MARS. 1999. MKV. 1:100.

Jóhannes Pétursson 010448-3959 S-567-5107
 BR. 4.5.1999 JP/SS 19.5.99 JP/SS
 Sigurður Sigurðsson 021146-2349 S-566-6613

[Handwritten signature]
 Sig. S.