

GRUNNMYND NEDRI HÆÐ — MKV 1:50




$\Delta t = 40^\circ C$

ATH! OFNASTÆRDIR SKULU ATHUGAST Á STADNUM ÁÐUR EN OFNAPÖNTUN ER GERÐ.

OFN. NR.	GERÐ	LENGD. CM.	HÆÐ. CM.	AFKÖST KCAL/H.	TENGING. FRAM.	TENGING. BAK.	VALDIR OFNAR. GERÐ. AFK.
1.1		100	60	600	C	D	
1.2		100	60	500	C	D	
1.3		100	60	470	A	B	
1.4		130	60	1140	A	B	
1.5		130	60	1100	A	B	
1.6		170	60	1400	A	B	
1.7		100	60	250	A	B	
2.1		100	60	840	A	B	
2.2		80	60	1010	A	B	
2.3		250	70	2180	C	D	
2.4		130	60	1560	A	B	
2.5		130	60	970	A	B	
2.6		130	60	880	A	B	
2.7		170	30	1200	C	D	
2.8		170	30	1200	C	D	
2.9		170	60	2000	C	D	
2.10		130	60	1510	C	D	
2.11		100	60	660	A	B	
2.12		100	60	700	A	B	
2.13		90	60	830	C	D	

LL. Merkir Ø 100 mm. loftrás út úr vegg lokað að utan með veðurrist.

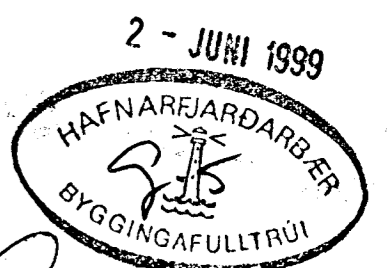

SUÐURHOLT 11 HAFNARFIRÐI.
HITALÖGN VATNSLÖGN GRUNNMYND NEDRI HÆÐ.
APRÍL 1999. MKV. 1:50.

Jóhannes Pétursson 010448-3959 S - 567-5107

Sigurður Sigurðsson 021146-2349 S - 566-6613