




2 STK. GLUGGAR-OPNANLEGIR

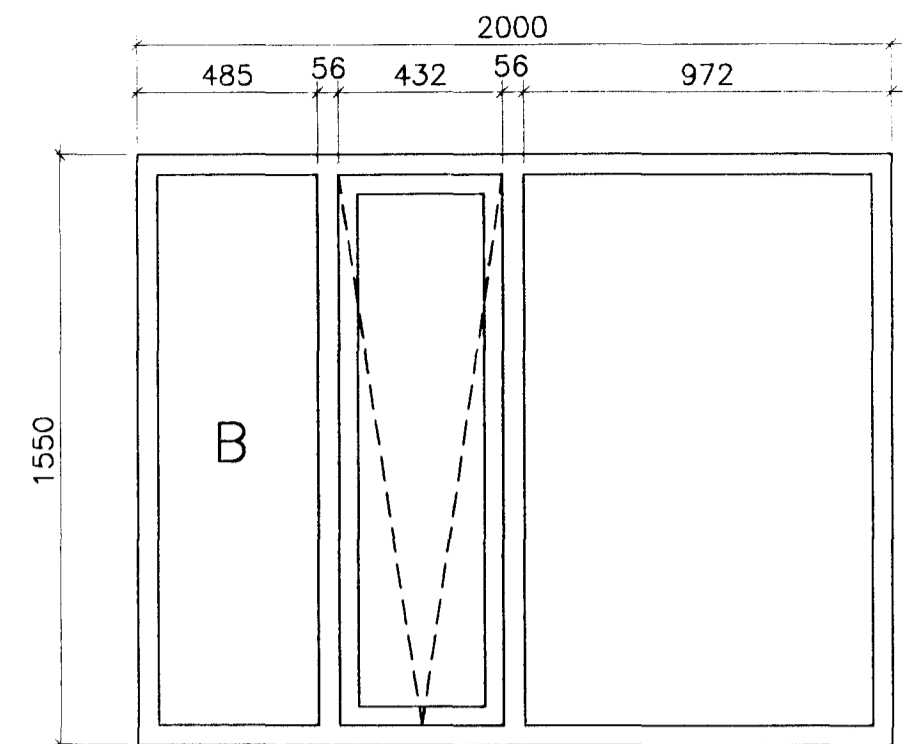


1 STK. GLUGGI-OPNANLEGUR

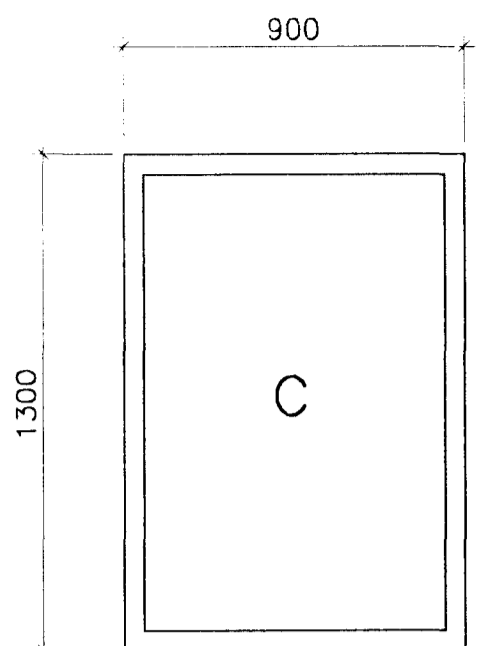


4 STK. GLUGGAR

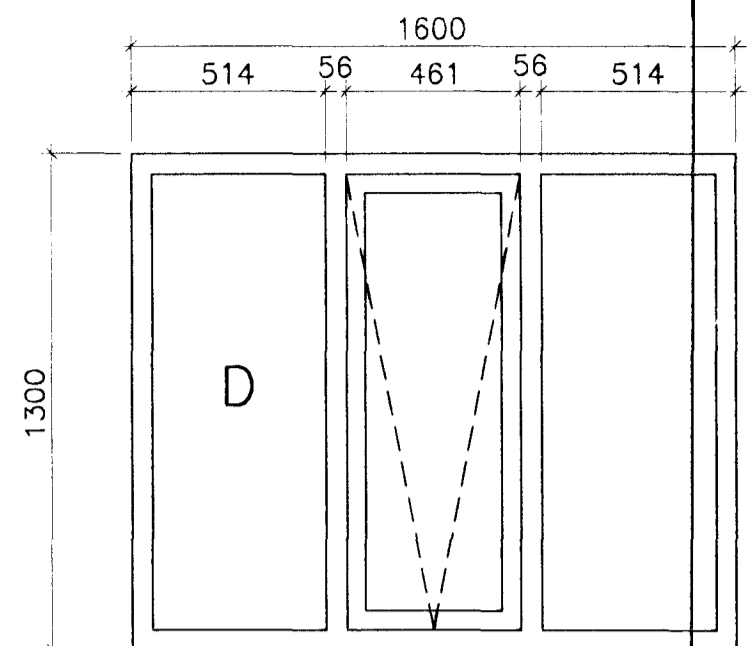


7 STK. GLUGGAR-OPNANLEGIR

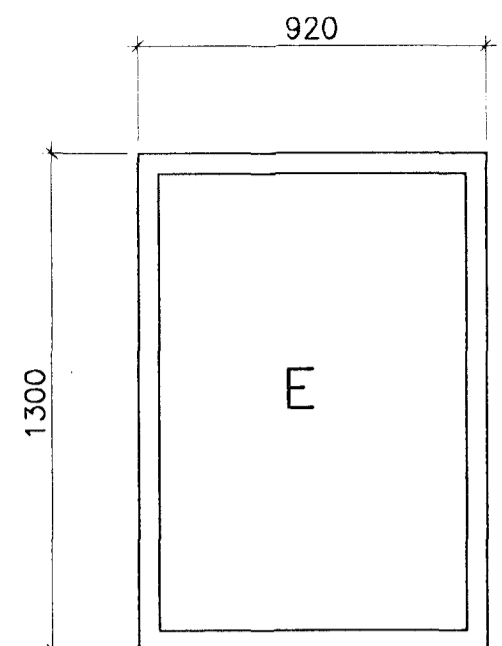


1 STK. GLUGGI

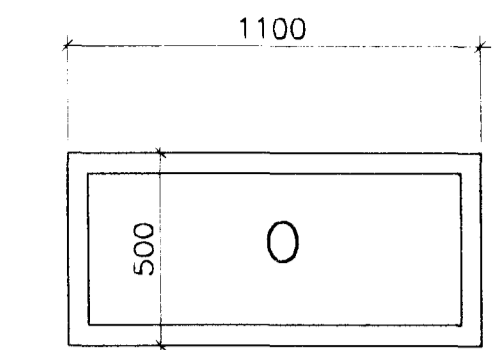


1 STK. GLUGGI

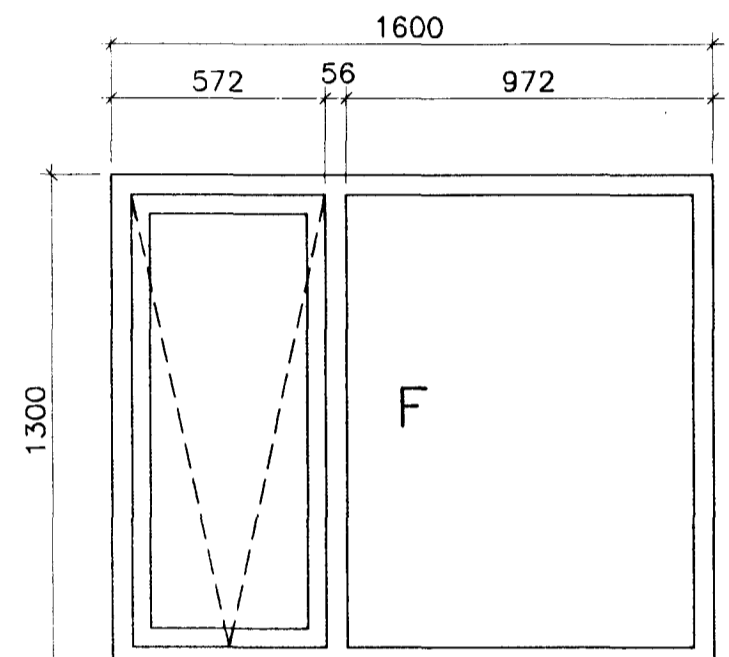


1 STK. GLUGGI-OPNANLEGUR

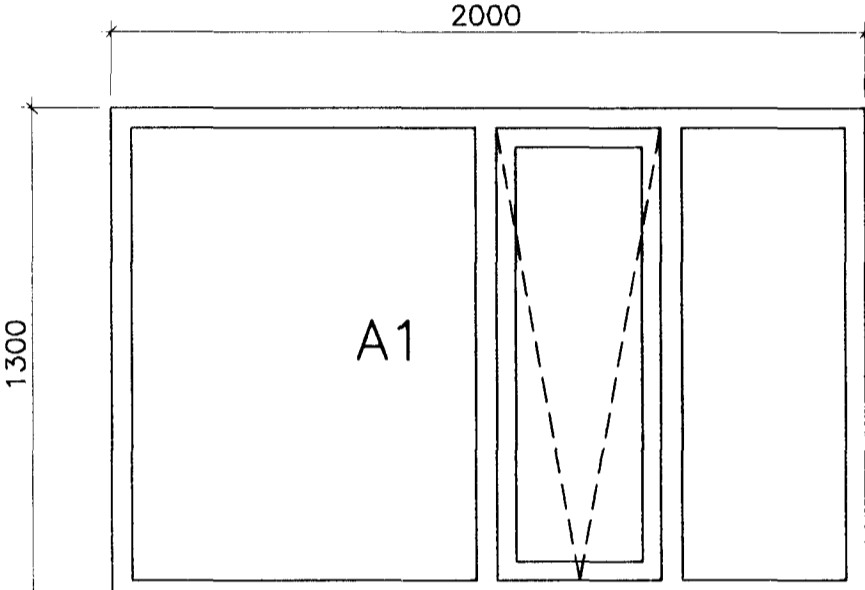


1 STK. GLUGGI-OPNANLEGUR

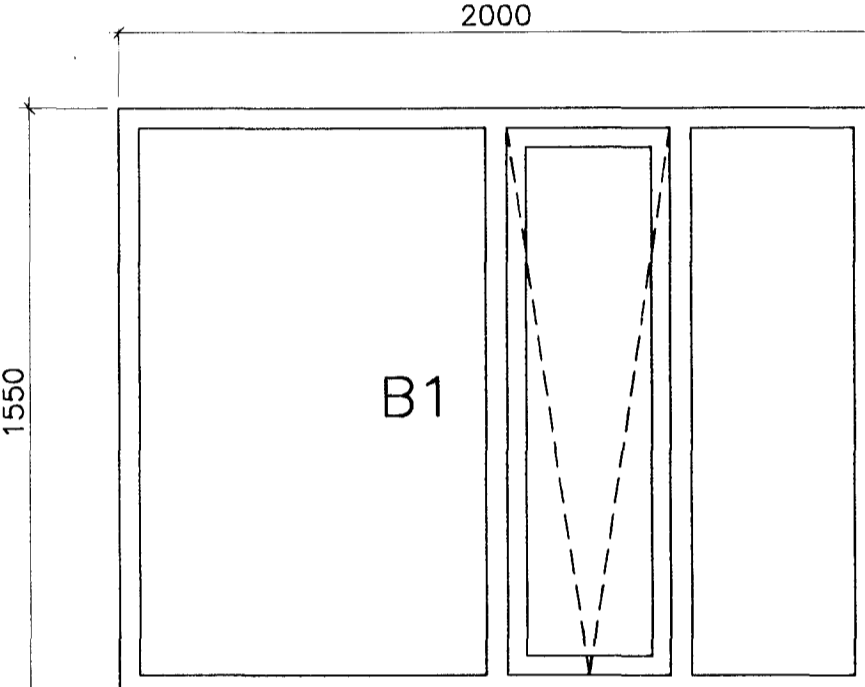


1 STK. GLUGGI-OPNANLEGUR

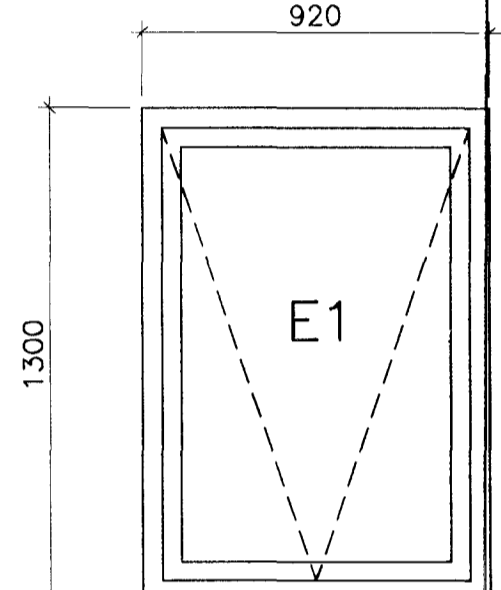


1 STK. GLUGGI-OPNANLEGUR

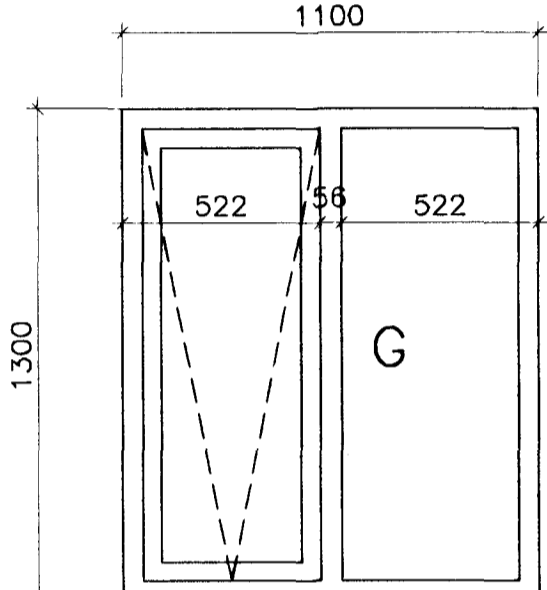


1 STK. GLUGGI-OPNANLEGUR

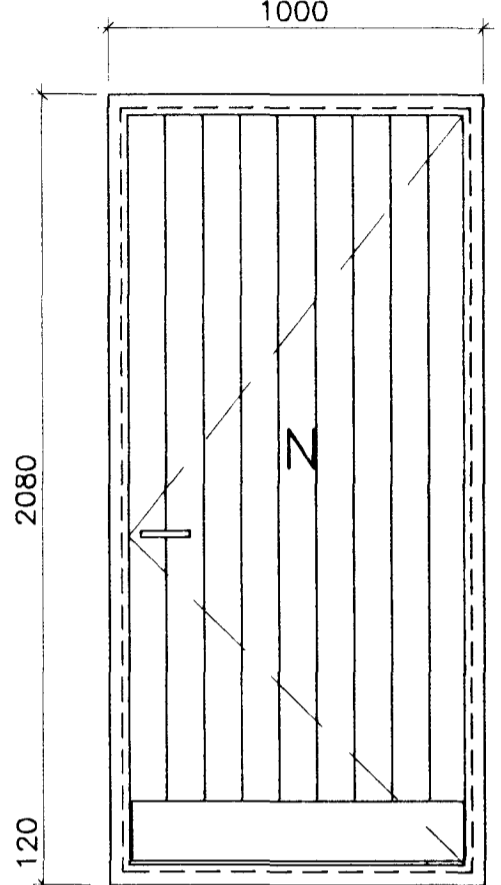


1 STK. HURD OPN. INN (VINSTRI)

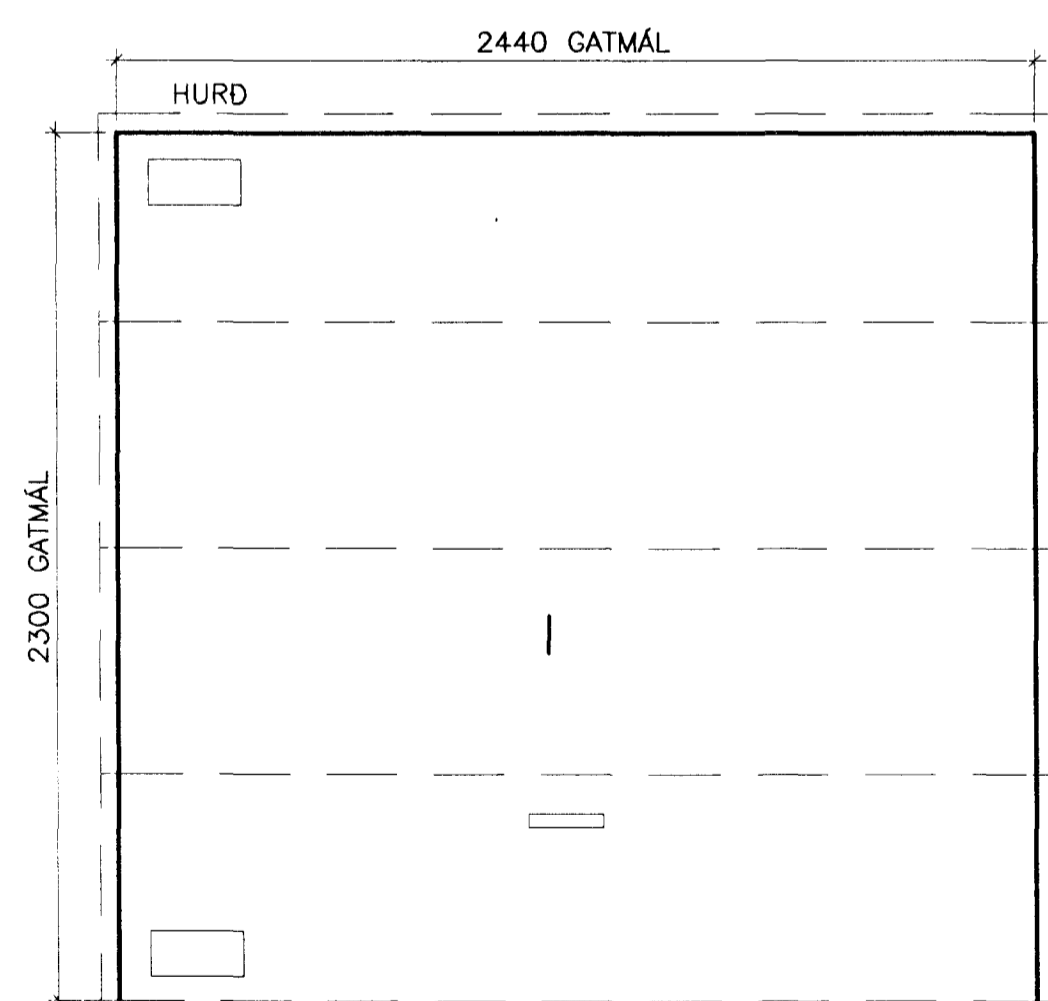


1 STK. BÍLGEYMSLUDYR, 2440X2300mm

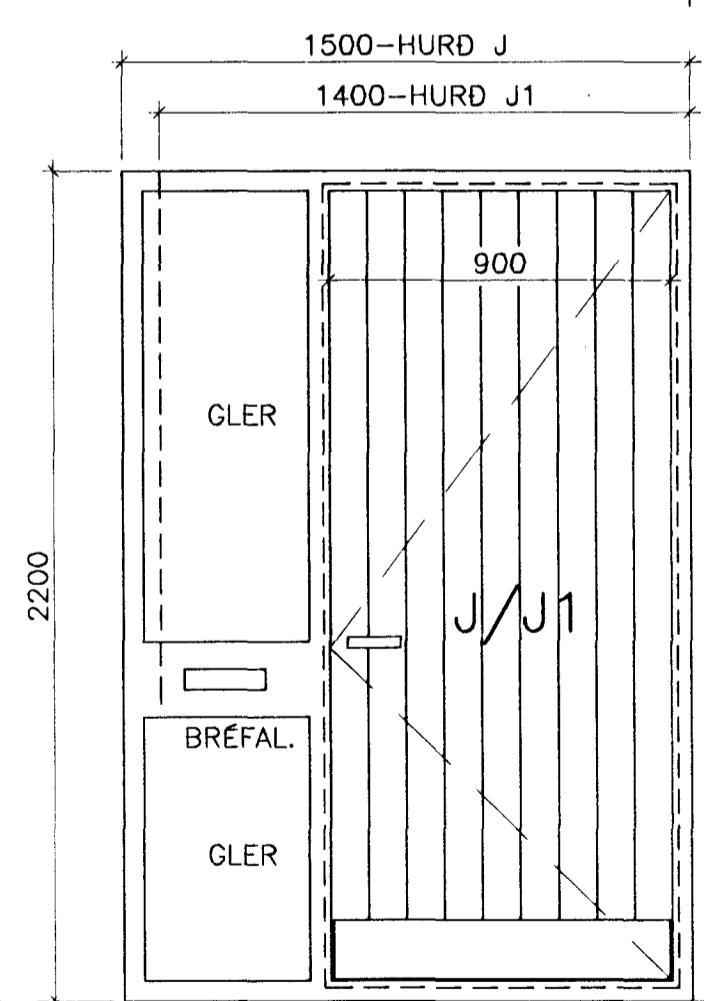


1 STK. HURDIR OPN. INN (VINSTRI J1)
1 STK. HURDIR OPN. INN (VINSTRI J)

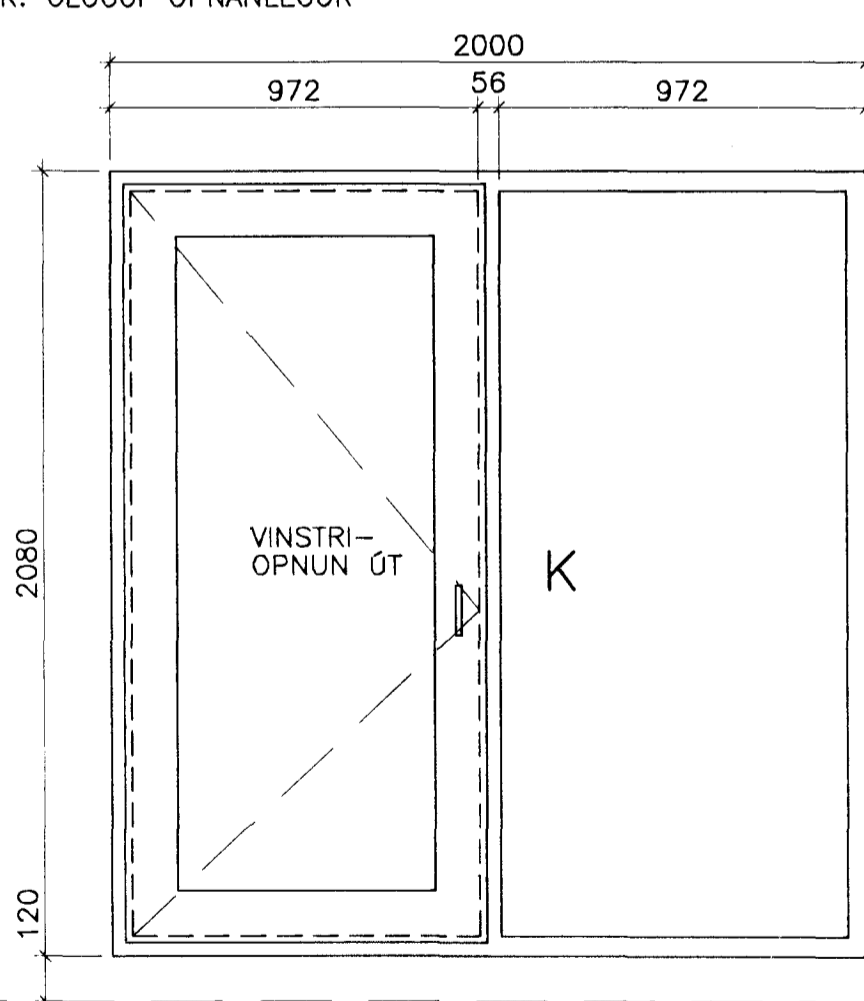


2 STK. GLUGGAR/SVALAHURDIR

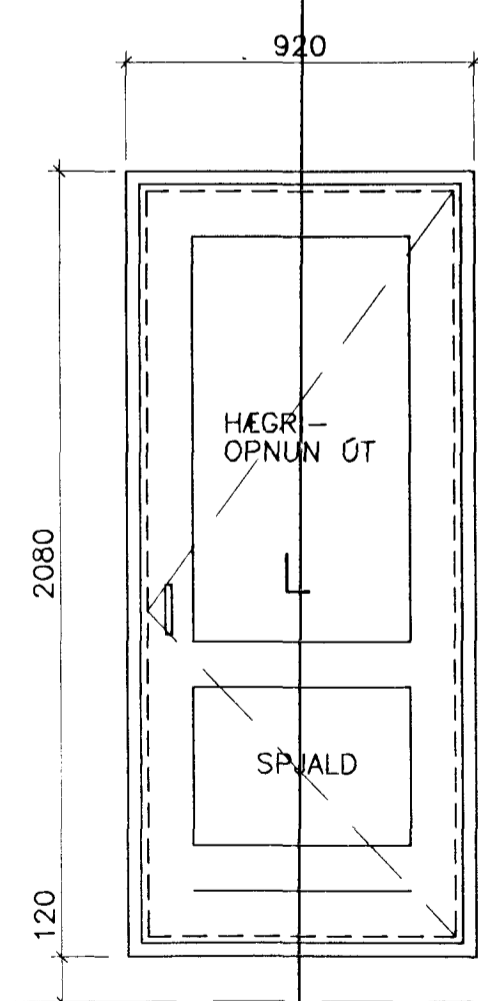

1 STK. HURD OPN. ÚT

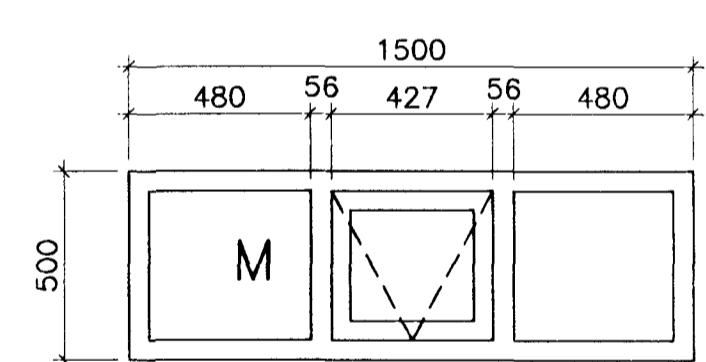

1 STK. GLUGGI OPNANLEGUR

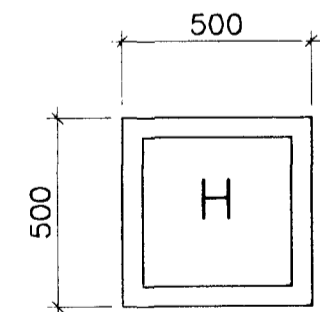

2 STK. GLUGGAR

GLUGGAR OG HURDIR

(SJA SÉRTEIKNINGAR BLAÐ NO.)

2 - JUN 1999

SUÐURHOLT 11 HAFNARFIRÐI.
 GLUGGAR OG ÚTIHURDIR. MÁL ATHUGIST Á STAÐNUM ABUR EN SMÍÐI HEFST.
 APRÍL 1999. MKV. 1:20.
 20.05.1999
 Jóhannes Pétursson 010448-3959 S-567-5107
 Sigurður Sigurðsson 021146-2349 S-566-6613