


ÚTLIT VESTUR

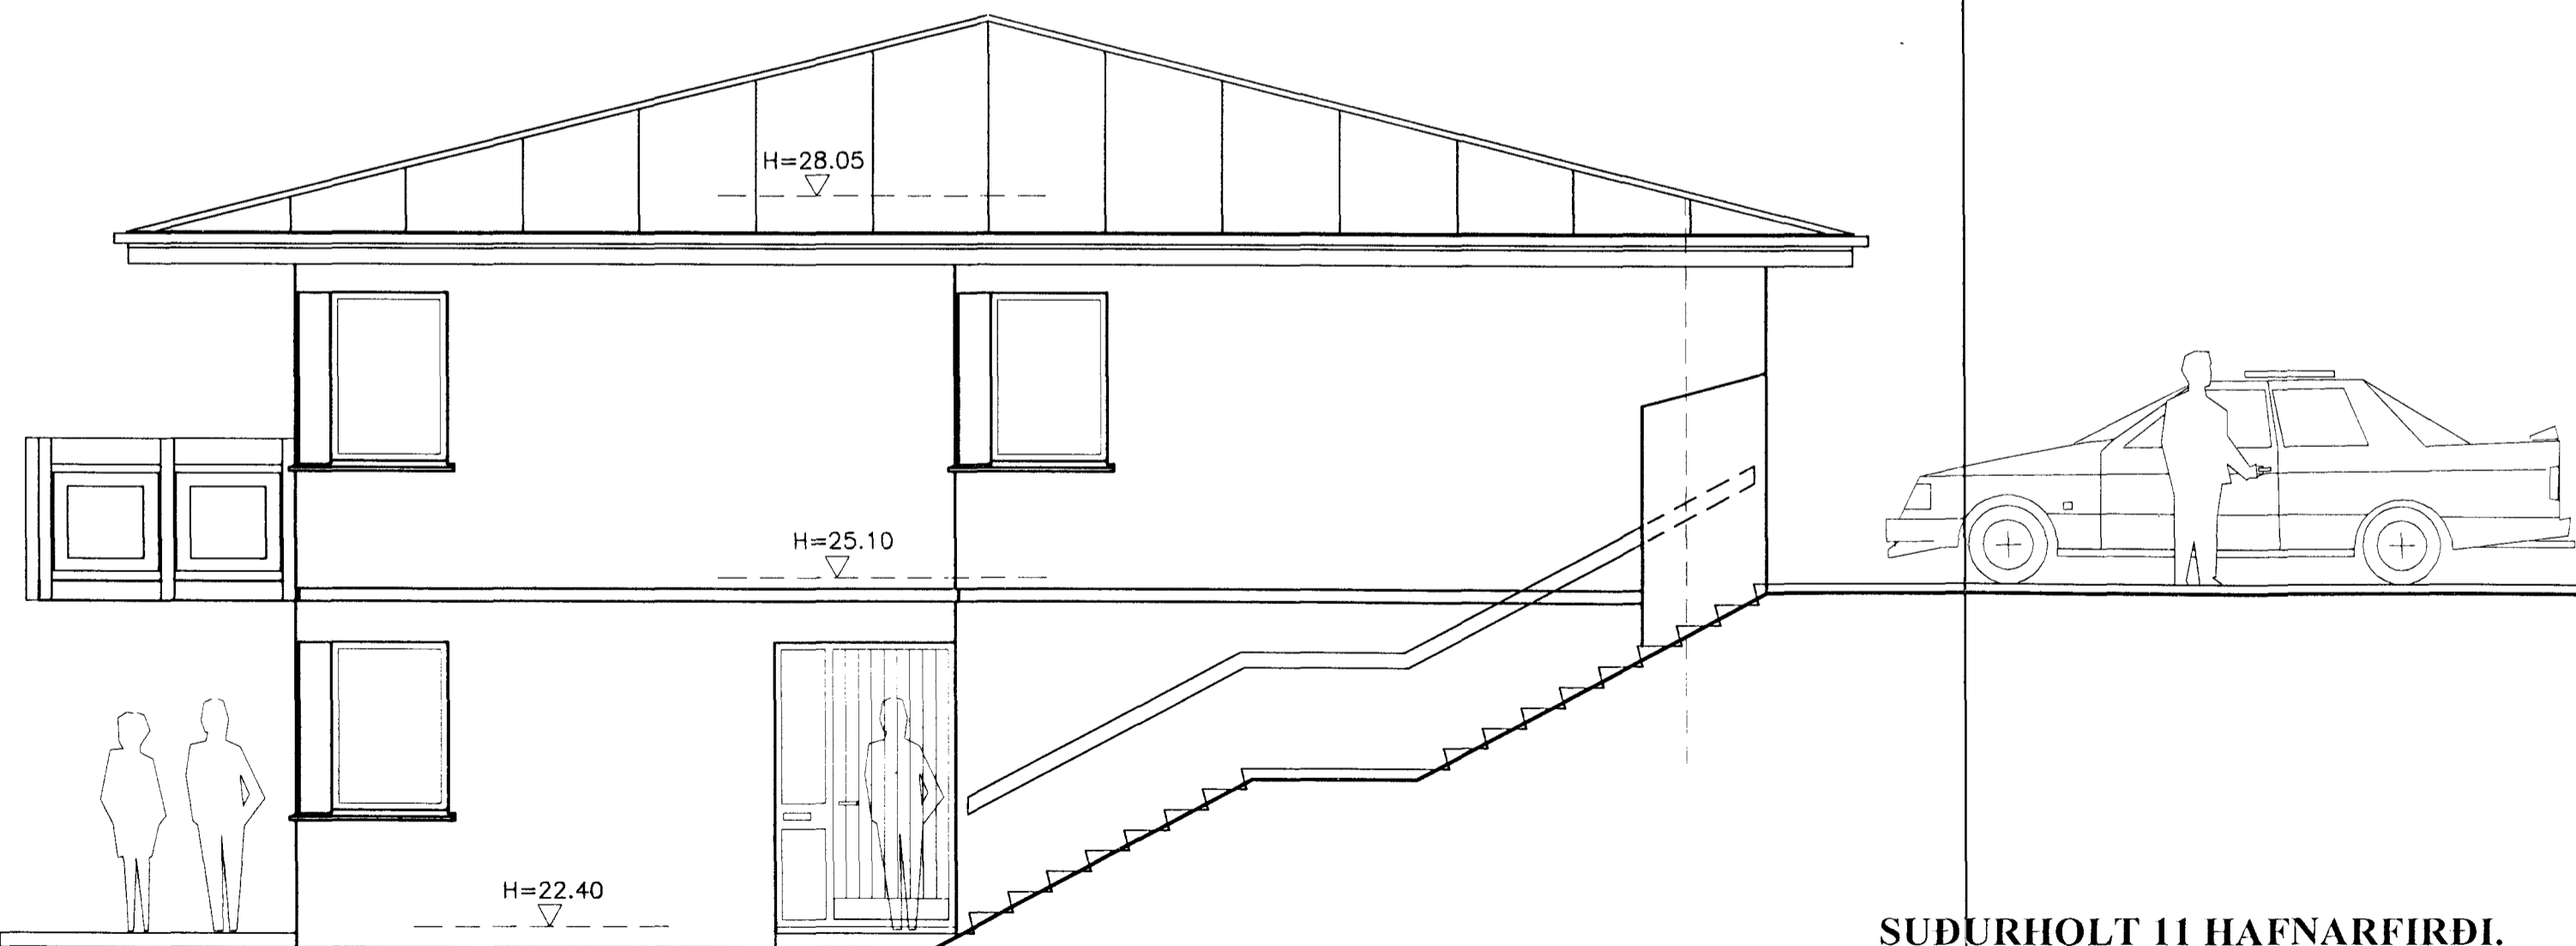

ÚTLIT AUSTUR

SÚÐURHOLT 11 HAFNARFIRÐI.

ÚTLIT

APRÍL 1999.

MKV. 1 : 50.

Jóhannes Pétursson 010448-3959 S - 567-5107

Sigurður Sigurðsson 021146-2349 S - 566-6613

