


GRUNNMUND 1:50

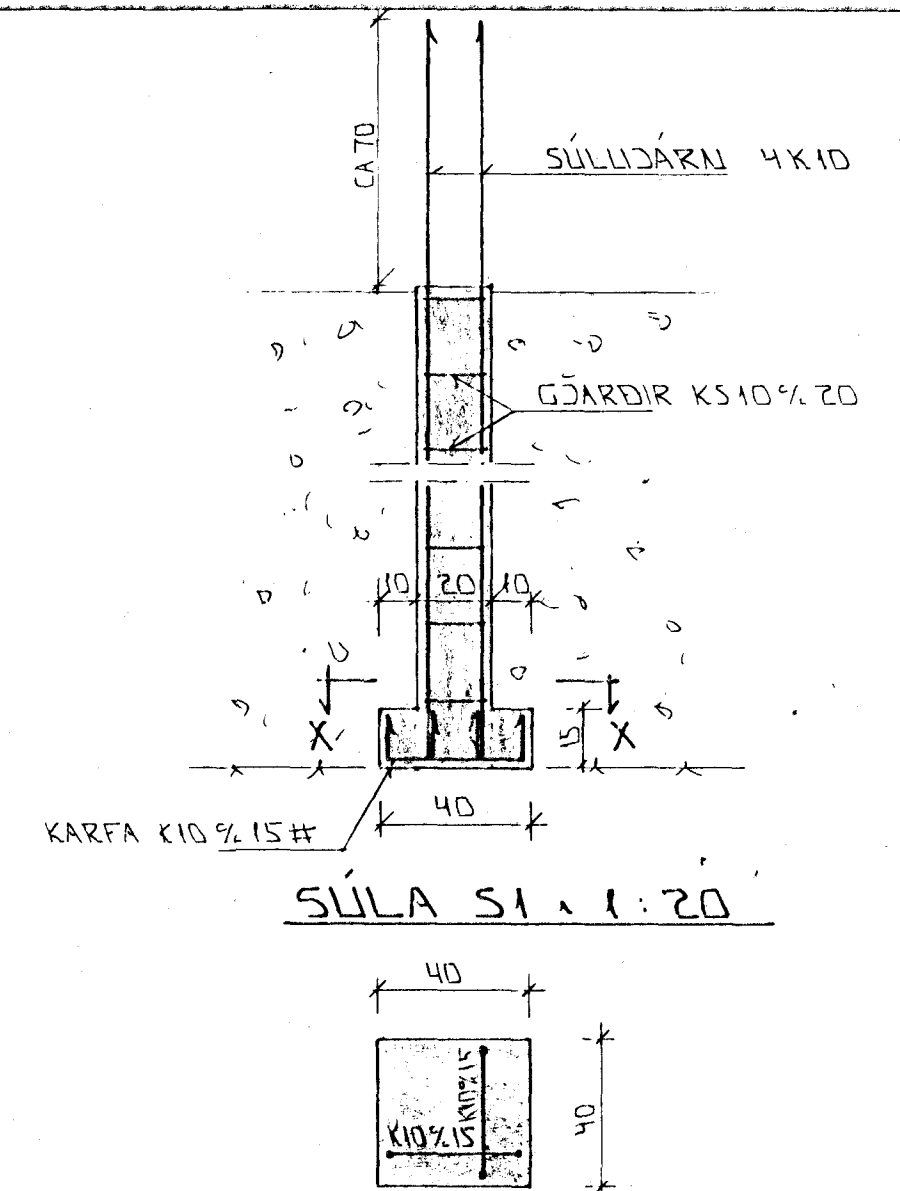

SKÝRINGAR


ALMENNAR SKÝRINGAR SJÁ BL. NR. 1-01.
SNID SJÁ BL. NR. 1-03.

BR: DAGS. EDLI BR. SIGN.

SUÐURHOLT 12
HAFNARFIRÐI

UNDIRSTÖÐUR - MÁLTEIKN

MKV 1:50
DAGS. DES '97
VERK NR. 9760
TEIKN NR. 1-02
HANNAD 9/11
TEIKNAD GH
YFIRFARIÐ

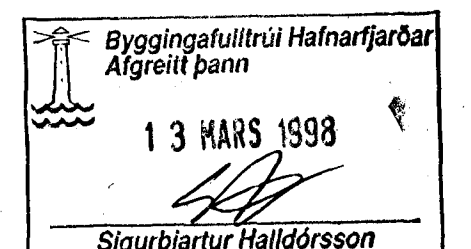

TEKNIÞJÓNUSTA
SIGURDAR ÞORLEIFSSONAR ehf

STRANDGÖTU 11 - 220 HAFNARFJÖRÐUR - Sími 555 4255 - FAX 565 2875