




SNID -J 1:10

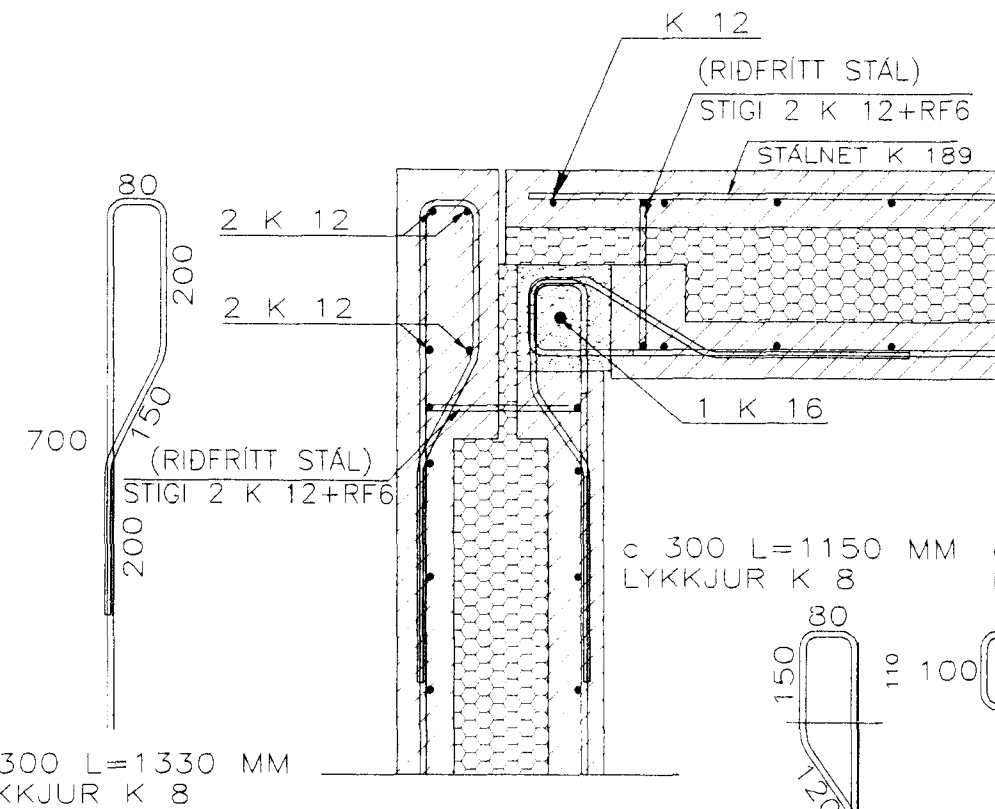


SNID -L 1:10

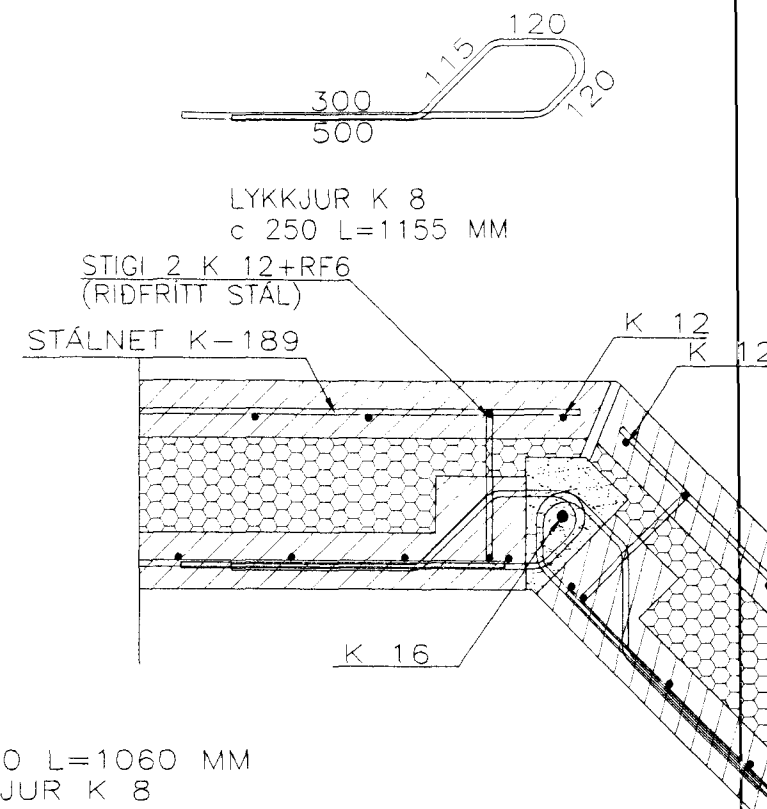


SNID -M 1:10

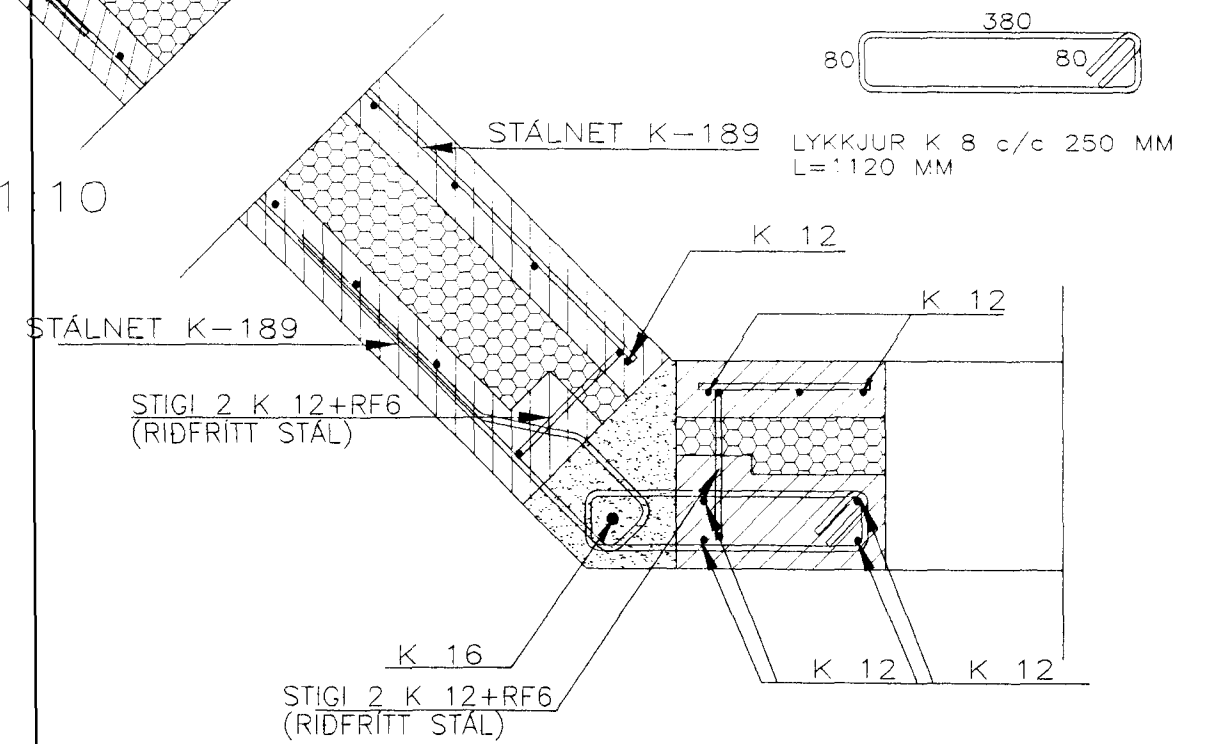

SNID -N 1:10

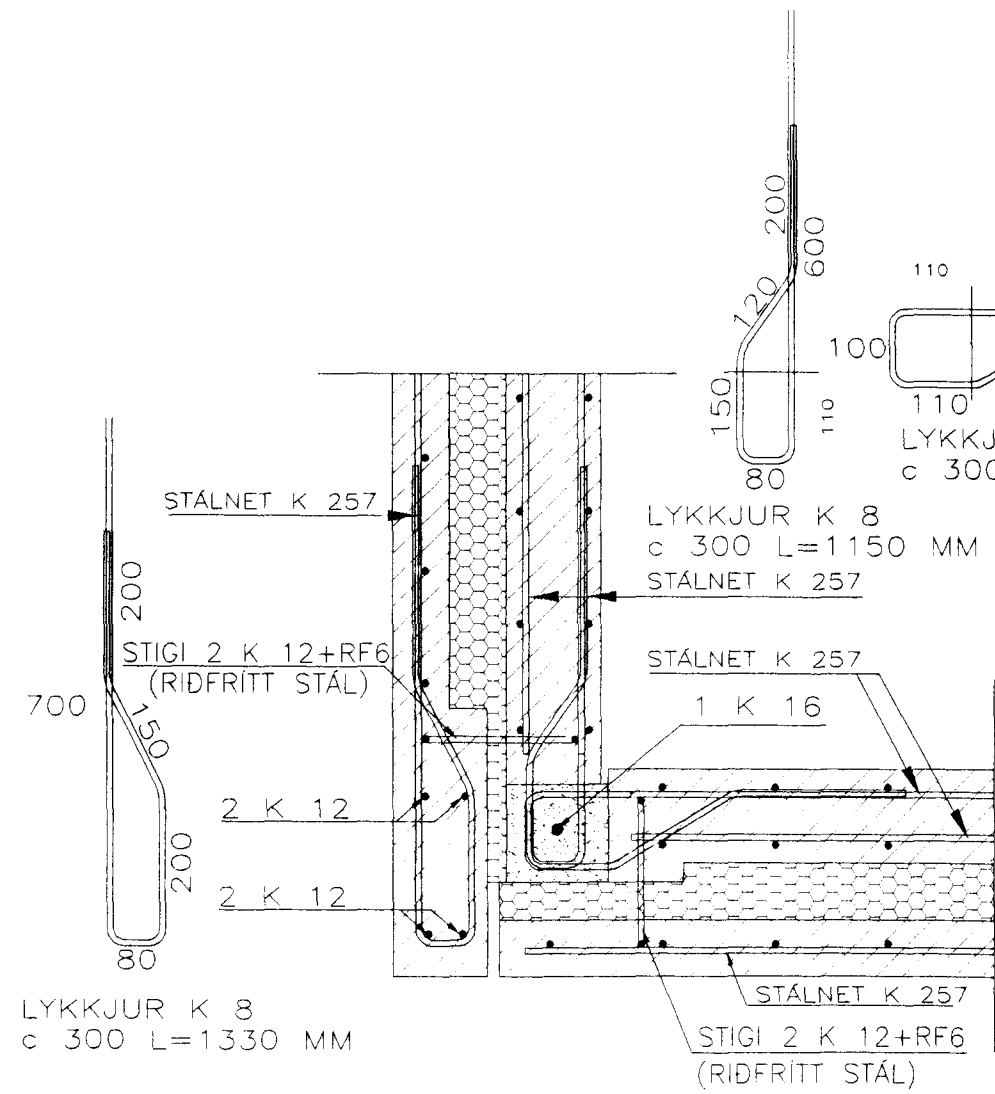

SNID -K 1:10

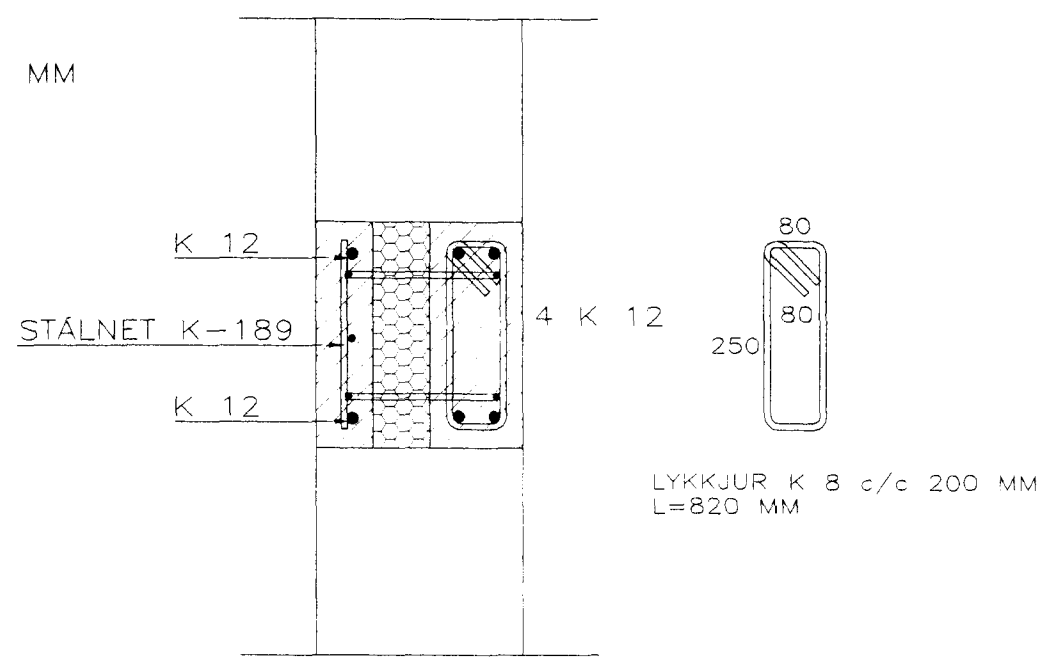

SÚLA S-1 1:10

Byggingaútlitri Hafnarfjarðar  
Afgreitt þann  
18 MARS 1909  
Sigurbjartur Halldórsson

**HERMANN ISEBARN** MPTI  
TEIKNISTOFA SUDURLANDSBRAUT 48  
# 5967544 kt 050244-4919

**SUDURHOLT NR.14-16, HAFNARFIRÐI**

Mál	1:10	JÄRNBENT STEINSTEYPA
Dag.	Feb. 1909	SNID I EINGAR
Blad	12	
Þrytt		

*Hermann Isebarn*