



SNID - f 1:10

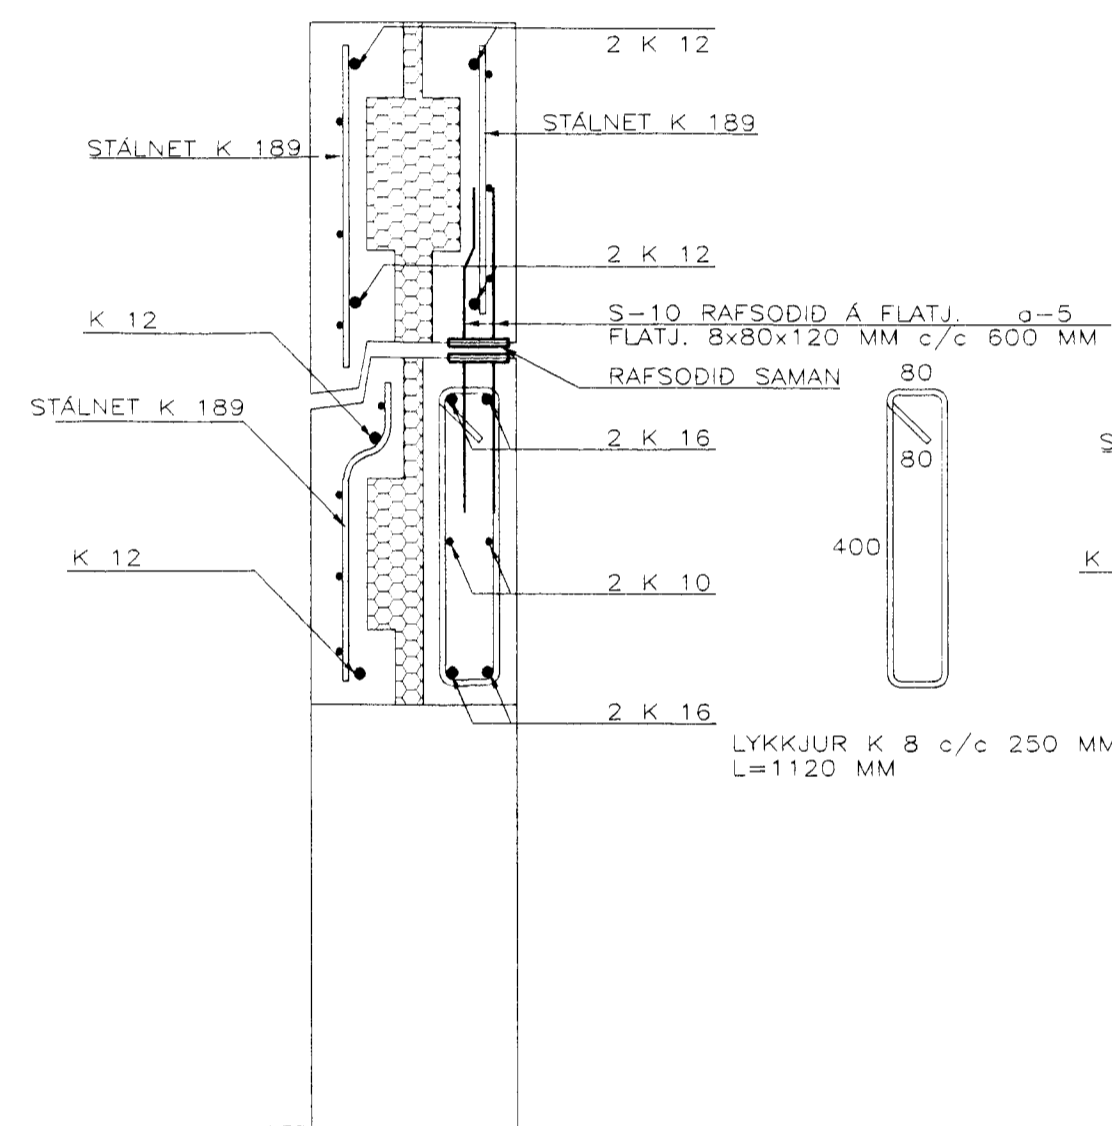

SNID - g 1:10

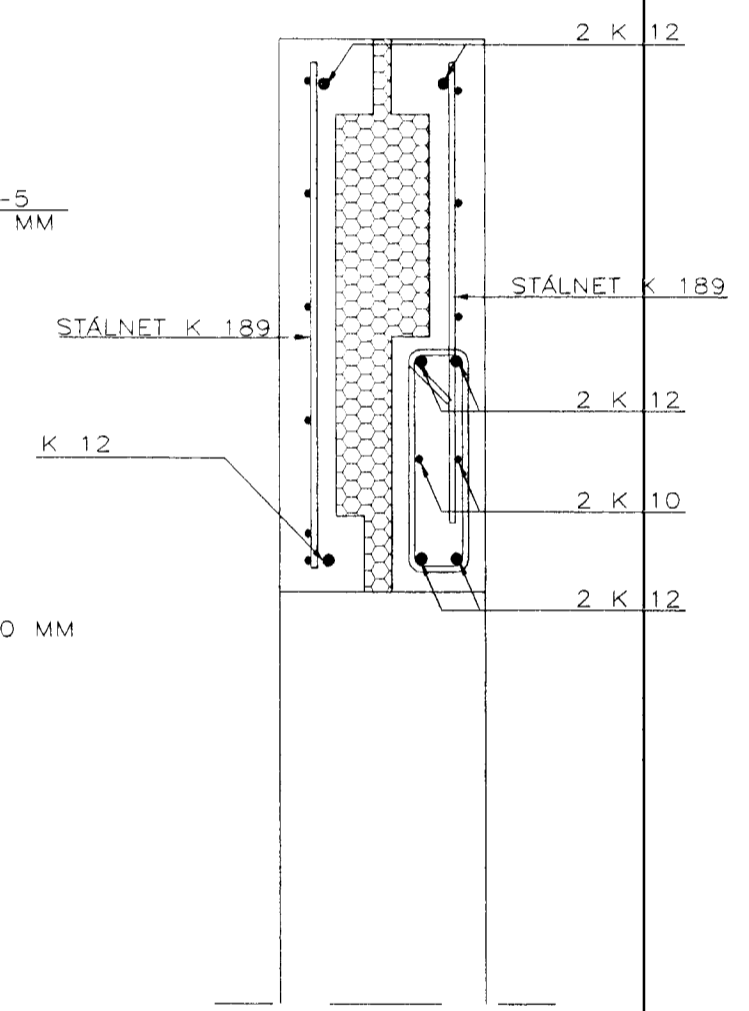

SNID - h 1:10

Byggingaútlit Hafnarfirðar
Afgreitt þeir
18 MARS 1999
Sigurbjartur Halldórsson

HERMANN ISEBARN MTFI
TEIKNISTOFA SUÐURLANDSBRÁUT 48
s 5887544 kt 050244-4319

SUÐURHOLT NR.14-16, HAFNARFIRÐI

Mál	1:10	JÁRNBENT STEINSTEYPA SNID Í EININGAR
Dags.	feb.1999	
Blað	16	
Breytt		

Hermann Isebarn