



Úr Gildi

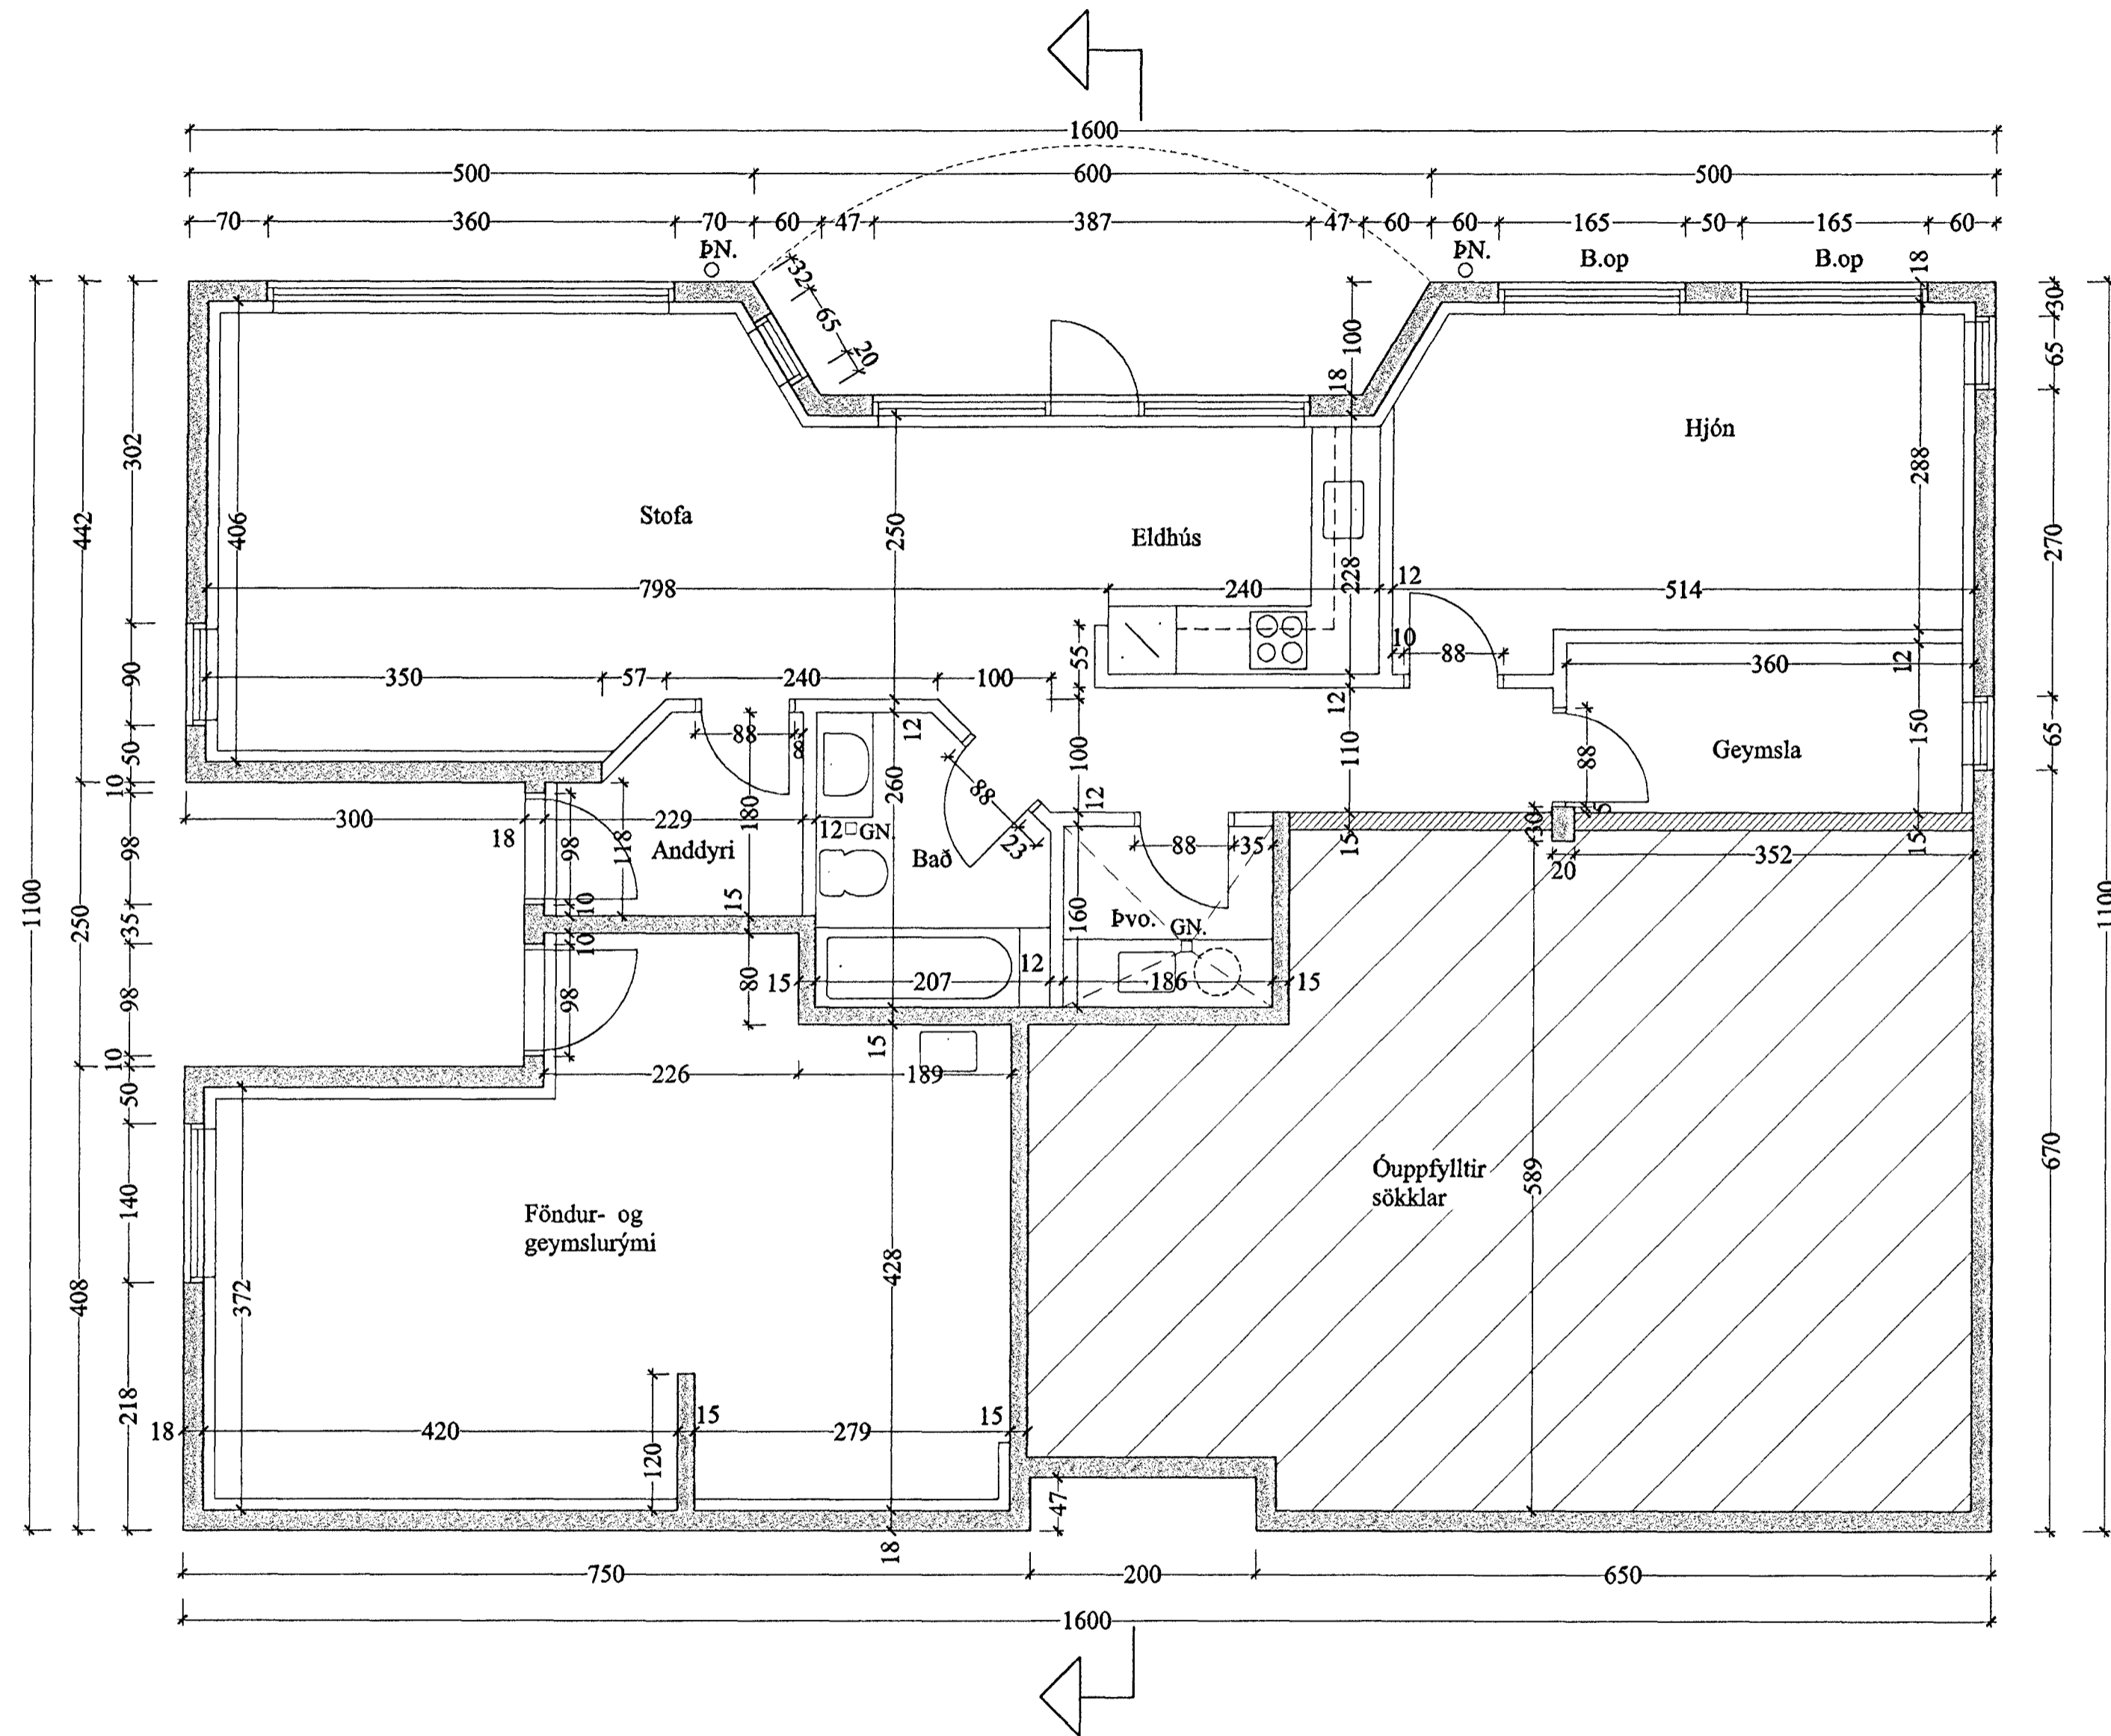

GRUNNMYND 1. HÆÐ M 1:50

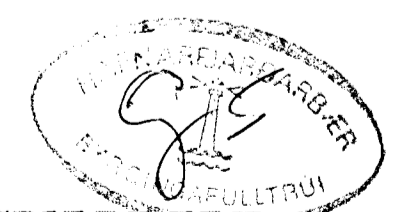

SUÐURHOLT 1, HAFNARFIRÐI GRUNNMYND

VERK. NR. 216
TEIKN. NR. 201

DAGB. 17.09.99 MÁL 1:50
BREYTT.

JÓN GUÐMUNDSSON ARKITEKT
VINNUSTOFA, SKÚLAGÖTU 63 REYKJAVÍK.

Jón Guðmundsson
KT. 310551
3259
SÍMI 552 5055