



SUÐVESTUR

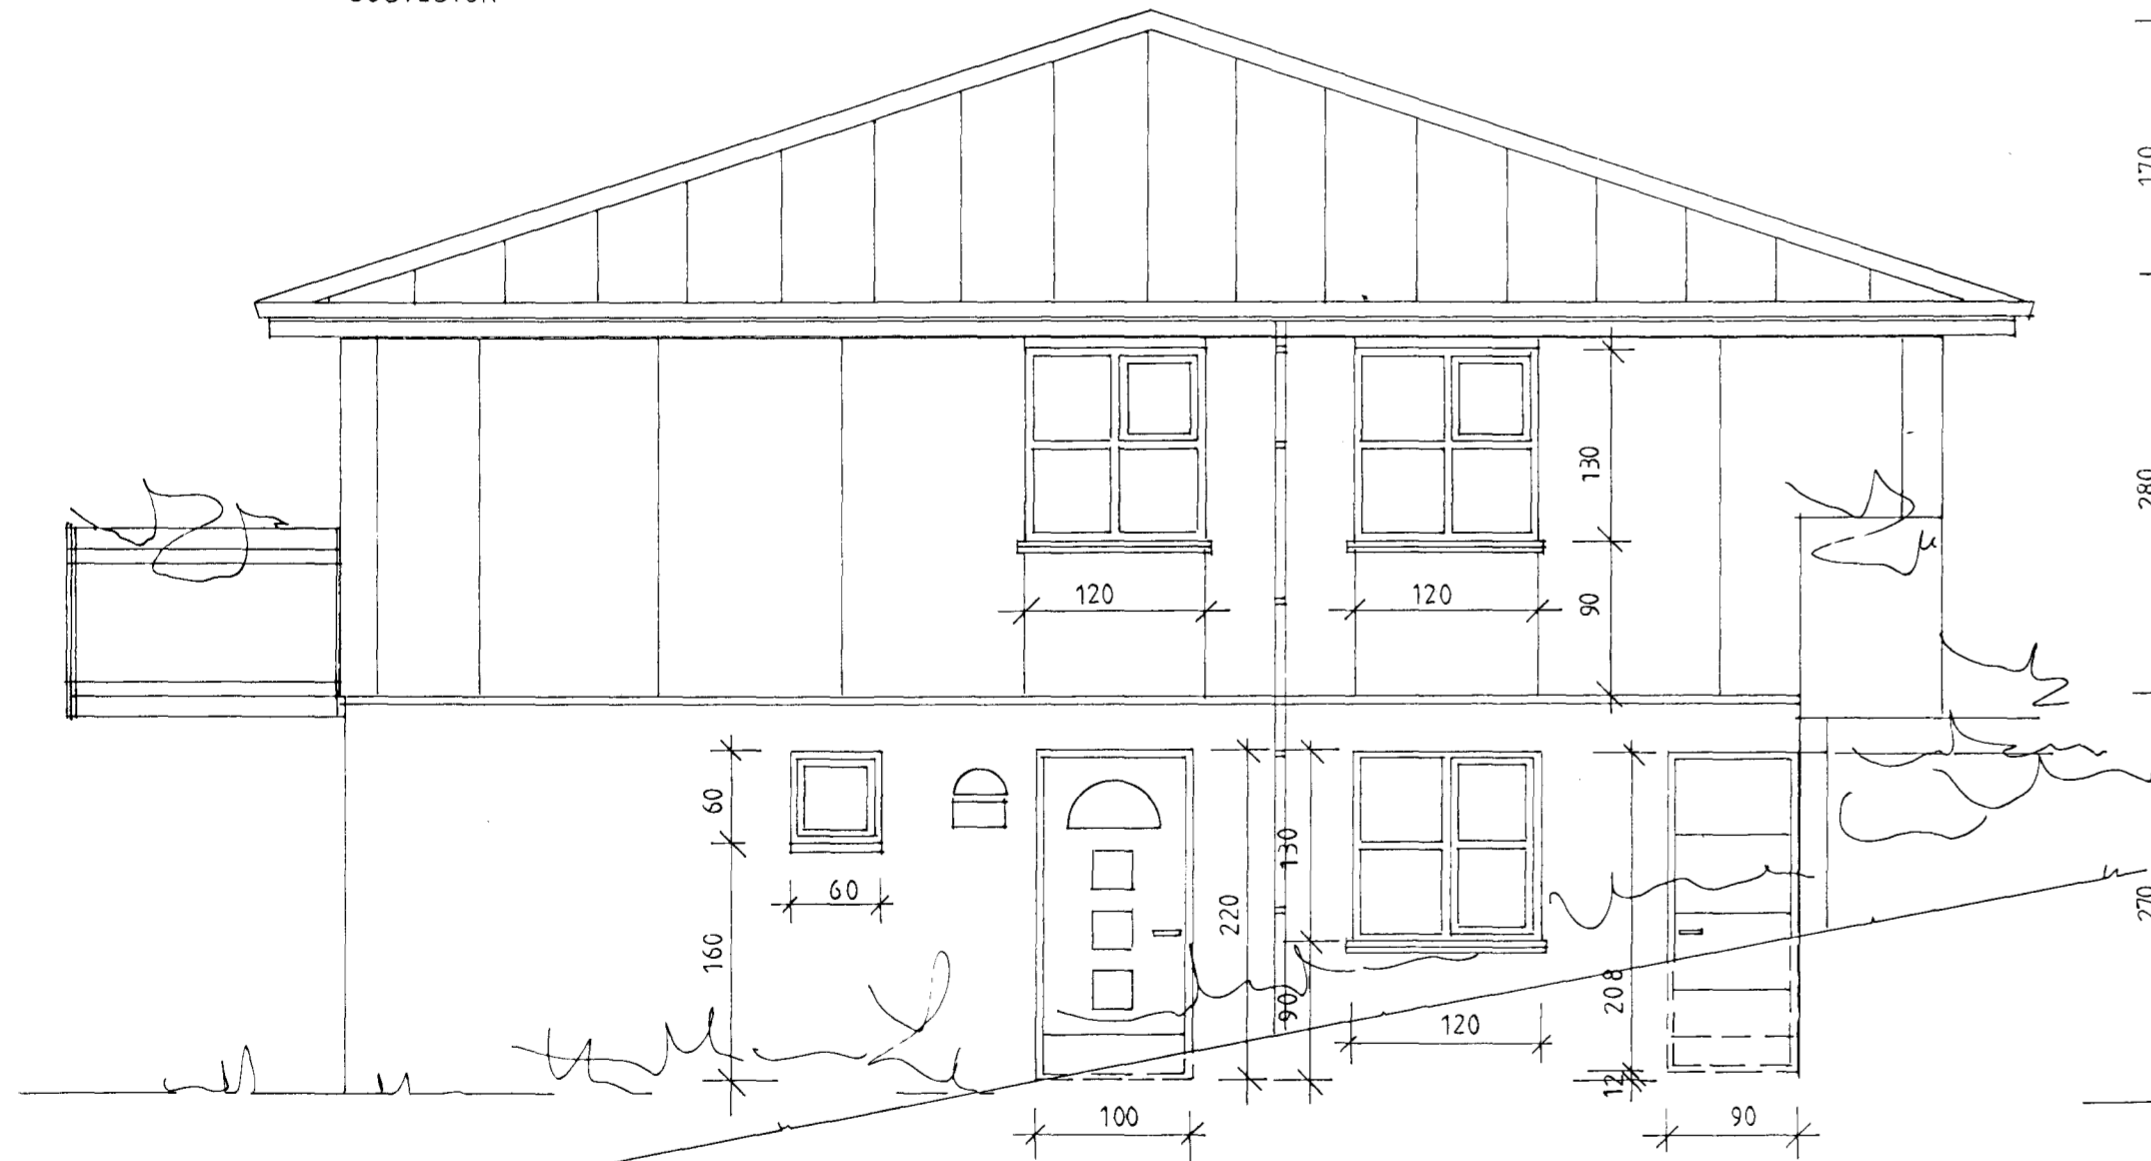

SUÐAUSTUR

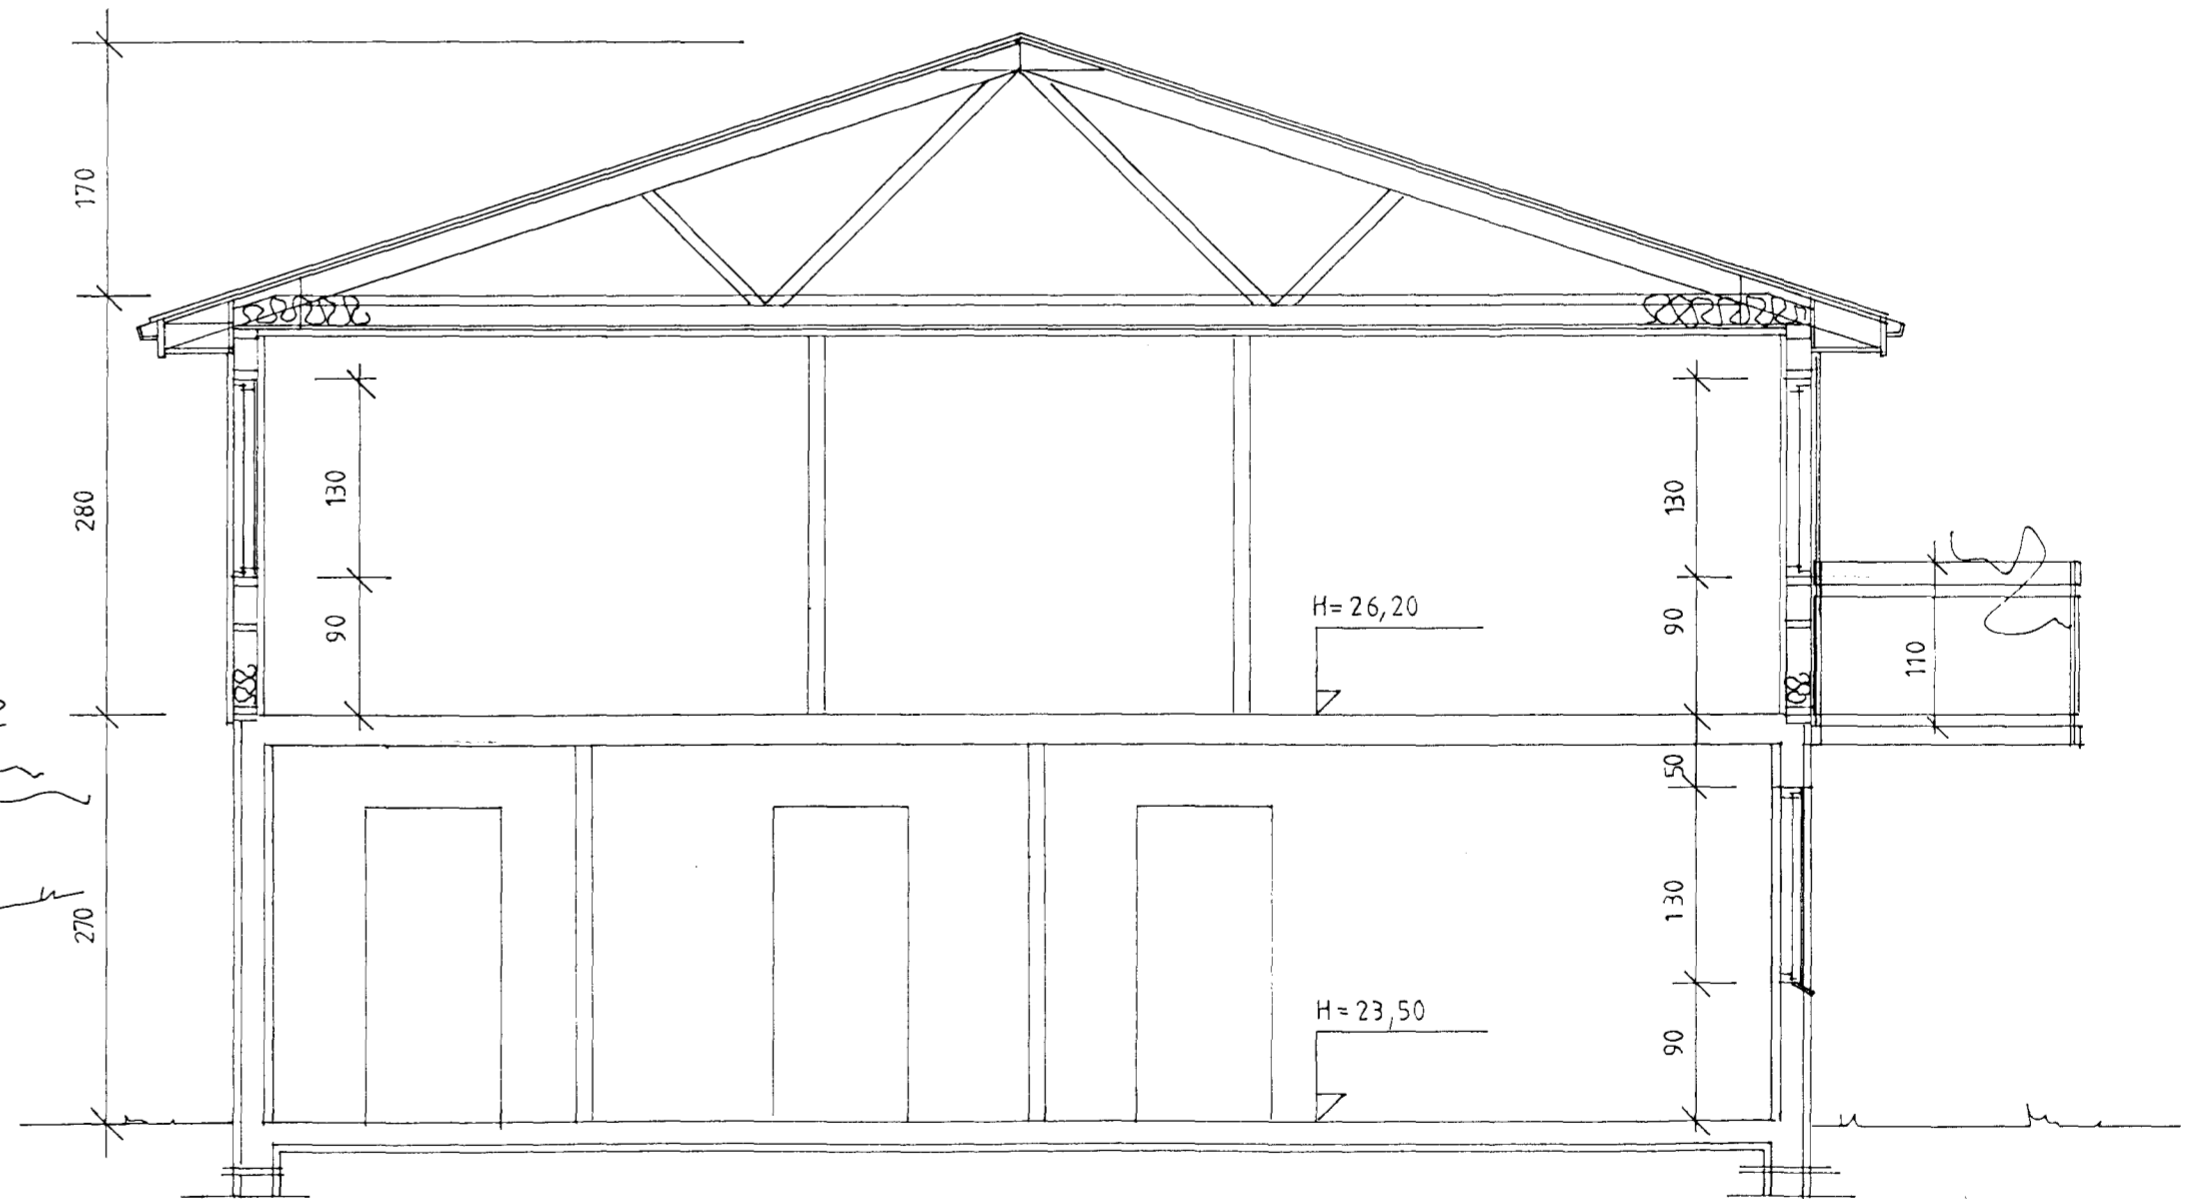

SNID A-A

SUÐURHOLT 7, HAFNARFIRÐI

ÚTLIT OG SNID
31.05.2000 MKV. 1 : 50.

Jóhannes Pétursson 010448-3959 S - 567-5107

Sigurður Sigurðsson 021146-2349 S - 566-6613

Handwritten signatures and initials.