


GRUNNMYND NEDRI HÆÐ – MKV 1:50



$\Delta t = 40^\circ C.$

ATH! OFNASTÆRÐIR SKULU ATHUGAST Á STADNUM ÁÐUR EN OFNAPÖNTUN ER GERÐ.

OFN.	GERÐ	LENGD.	HÆD.	AFKÖST	TENGING.		VALDIR OFNAR.	
NR.		CM.	CM.	KCAL/H.	FRAM.	BAK.	GERÐ.	AFK.
1,1		110	60	1190	A	B		
1,2		90	60	330	A	B		
1,22		90	60	400	A	B		
1,3		160	60	1400	A	B		
1,4		100	60	880	A	B		
1,5		60	60	450	C	D		

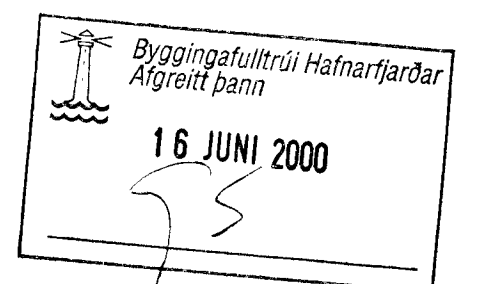

SUÐURHOLT 7 HAFNARFIRÐI.
 HITALÖGN GRUNNMYND 1. HÆÐ.
 31.05.2000. MKV. 1 : 50.

Jóhannes Pétursson 010448-3959 S - 567-5107

Sigurður Sigurðsson 021146-2349 S - 566-6613