


TAFLA YFIR TÖPPUNARSTADI. SUDURHOLT 7 ÍBÚÐ EFRI H.								
TÆKI.			KALDIR KRANAR.		HEITIR KRANAR.			
SK.	HEITL.	FJ.	VIÐD. 15 mm.	20 mm.	SAMT.	VIÐD. 15 mm.	20 mm.	SAMT.
VS.	VATNSSALERNI	2	2		2			
HL.	HANDLAUG.	2	2		2	2		2
EV.	ELDHÚSV.	1	1		1	1		1
ST.	STURTA:	1	1		1	1		1
BK.	BADKAR.	1	1		1	1		1
SV.	SKOLVASKUR.	1	1		1	1		1
UP.	UPPÞVOTTAVÉL							
ÞV.	ÞVOTTAVÉL.	1	1		1	1		1
SB.	SLÖNGUKRANI.	1	1		1	1		1
UK.	ÚTIKRANI.							
SAMTALS EININGAR.					10			8
VIÐD HEIMÆÐAR Ø 32 PL. PEH. Í Ø 63 PEH. FÓÐURRÖRI AD LÓÐARMÖRKUM.								

GRUNNMYND EFRI HÆÐ – MKV 1:50

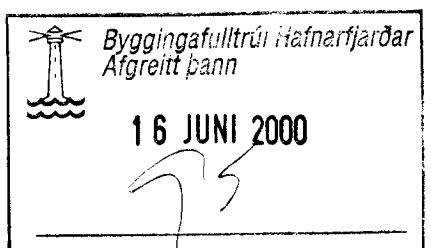

SUDURHOLT 7 HAFNARFIRÐI.

VATNSLÖGN GRUNNMYND 2. HÆÐ.

31.05.2000. MKV. 1 : 50.

Jóhannes Pétursson 010448-3959 S - 567-5107

Sigurður Sigurðsson 021146-2349 S - 566-6613

ABS teiknistofa S - 566-6613 , 567-5107. Nr. 17