




Samþykkt þann

18.05.2000

Byggingafulltrúinn í Hafnarfirði
F.h. Kristján Þorarinsson

K.P.

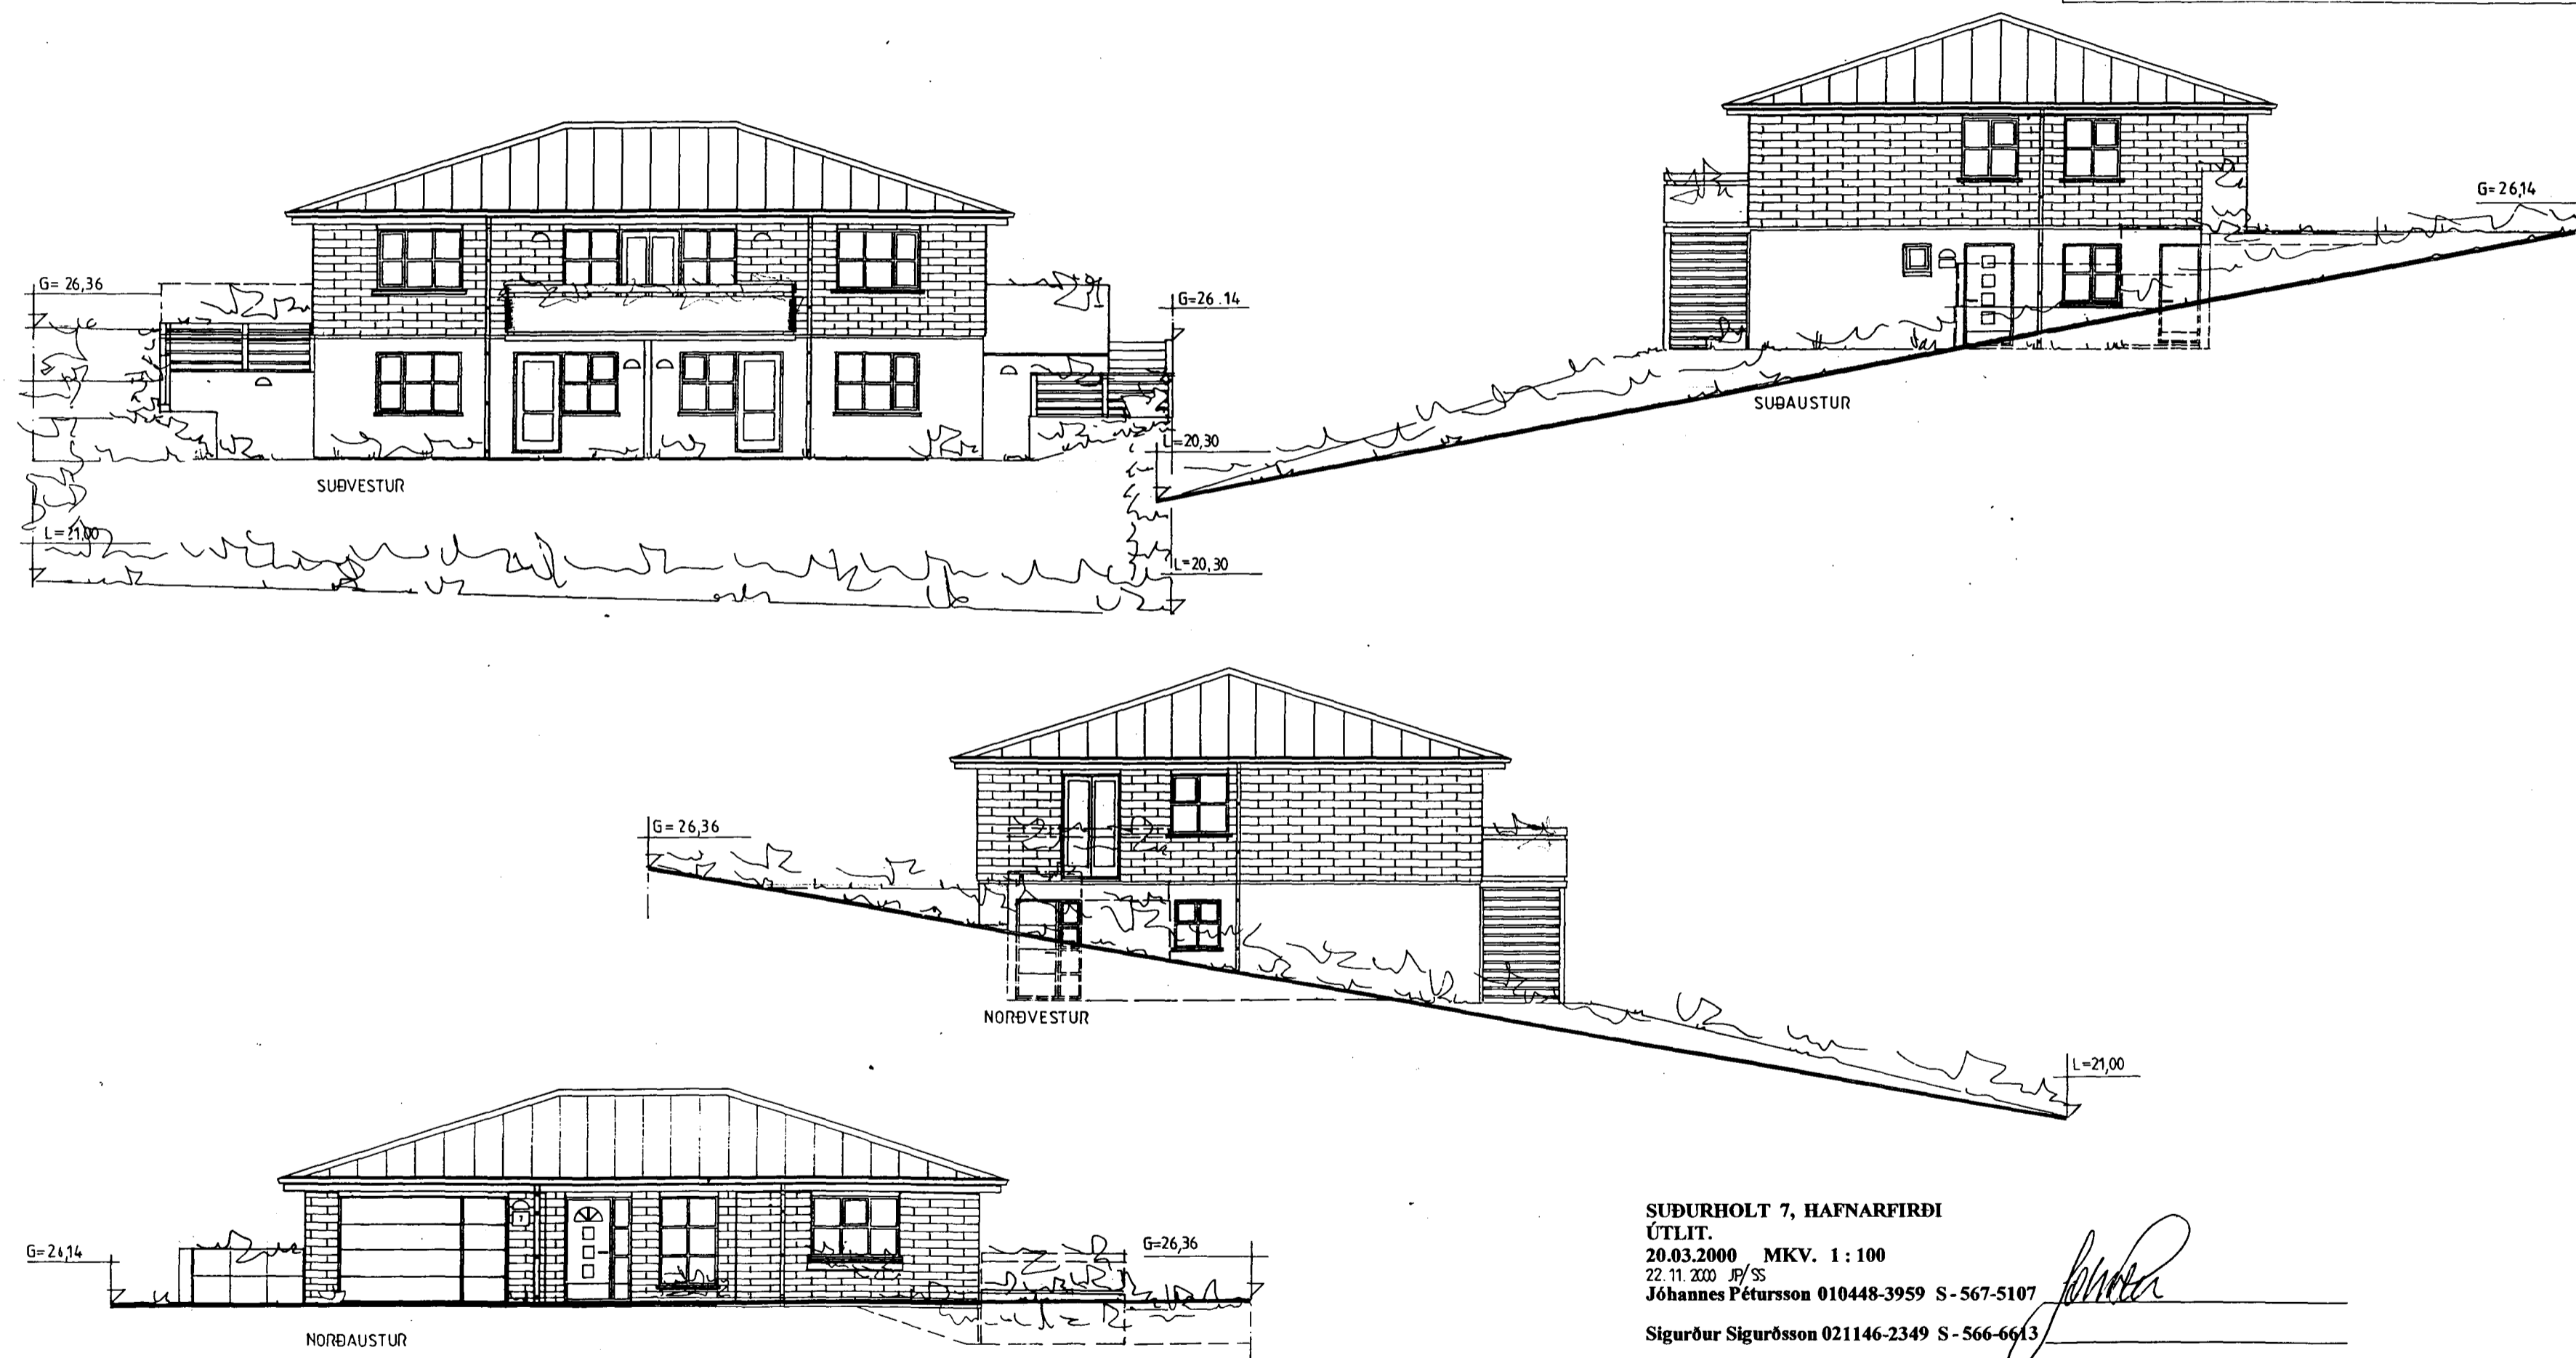

SUBURHOLT 7, HAFNARFIRÐI
ÚTLIT.
20.03.2000 MKV. 1:100
22.11.2000 JP/SS
Jóhannes Pétursson 010448-3959 S-567-5107
Sigurður Sigurðsson 021146-2349 S-566-6613

J.P.

ABS teiknistofa S-566-6613, 567-5107. Nr. 3