



I
 Skýp. 100
 G 1 DES. 1999
 Þessi teikning er höfundur
 Jón B. Halldórsson

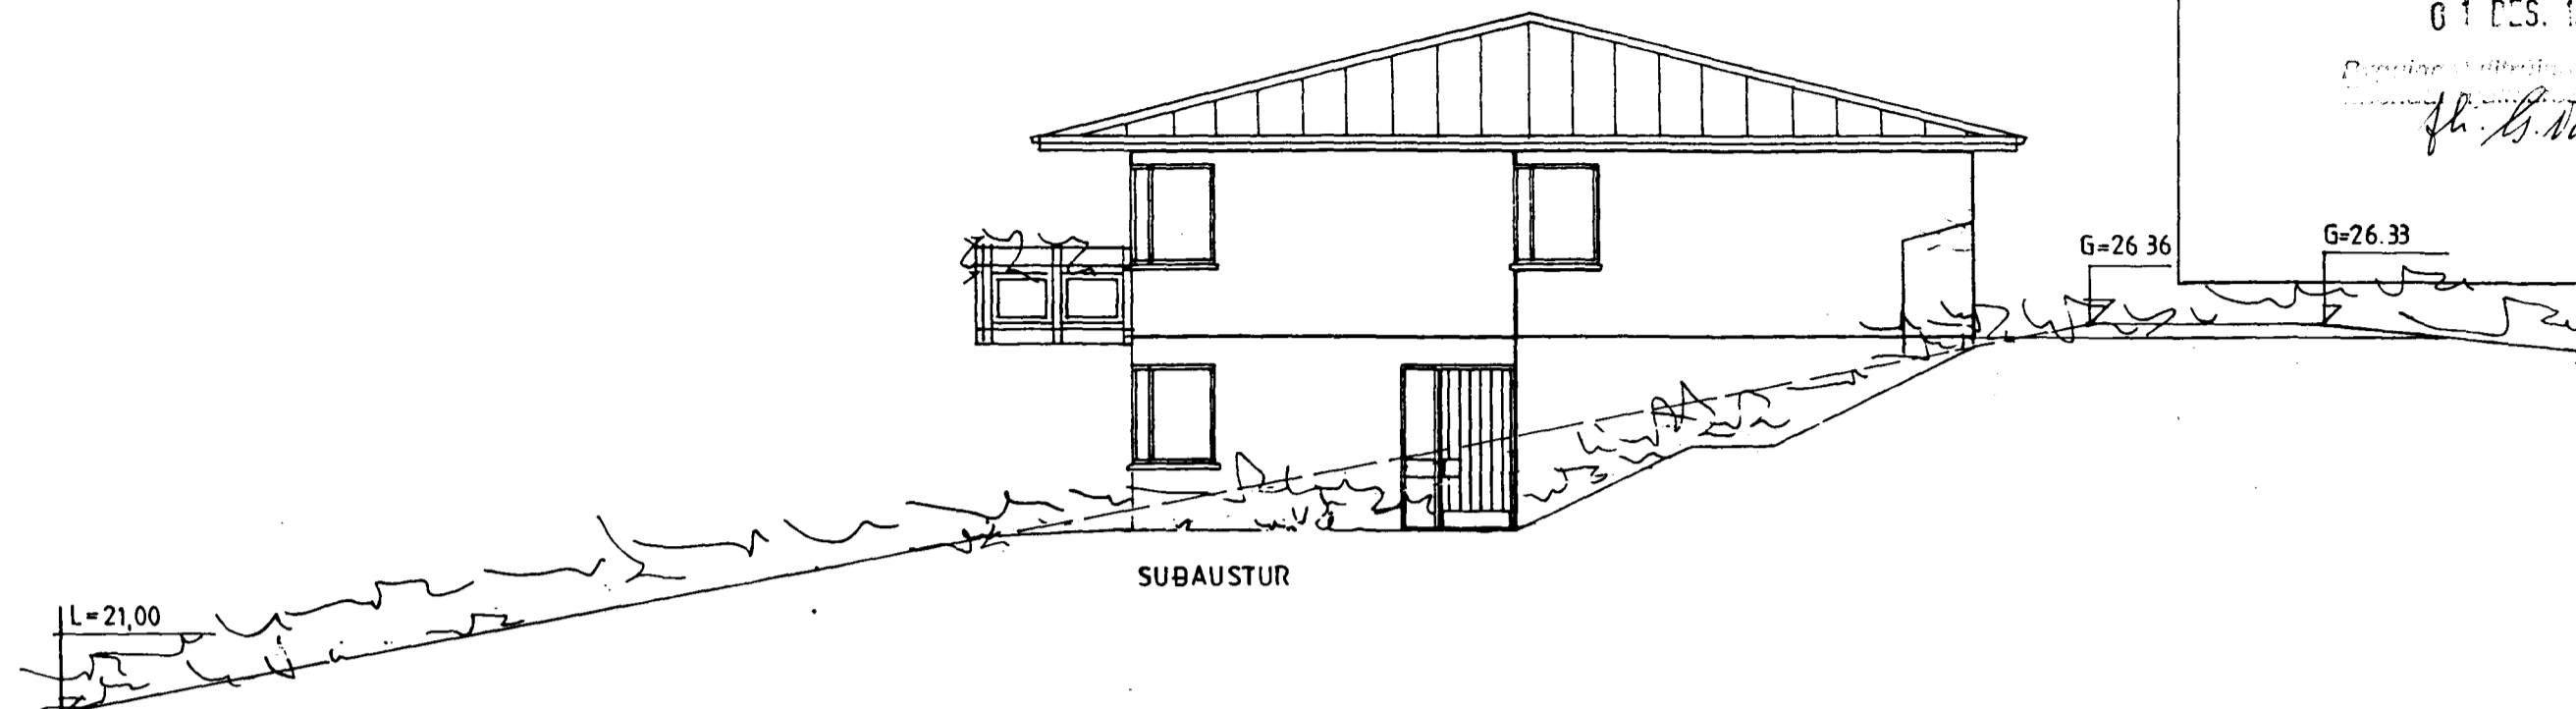


SUBAUSTUR

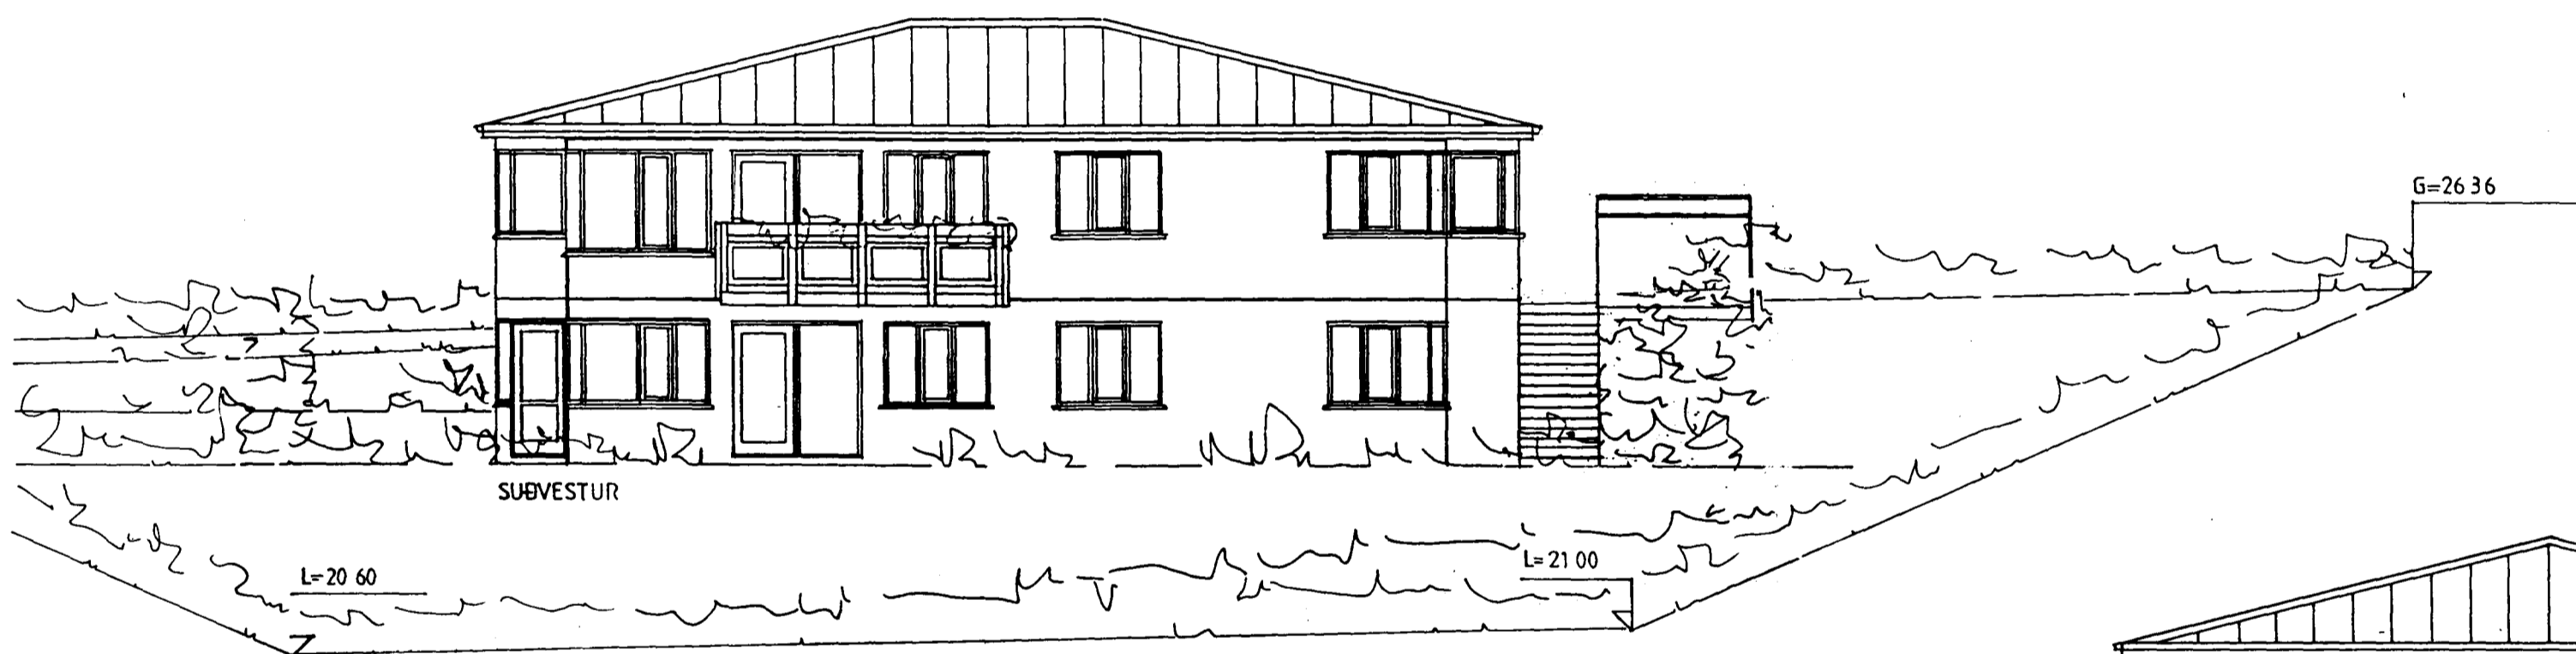

SUBVESTUR



NORBVESTUR

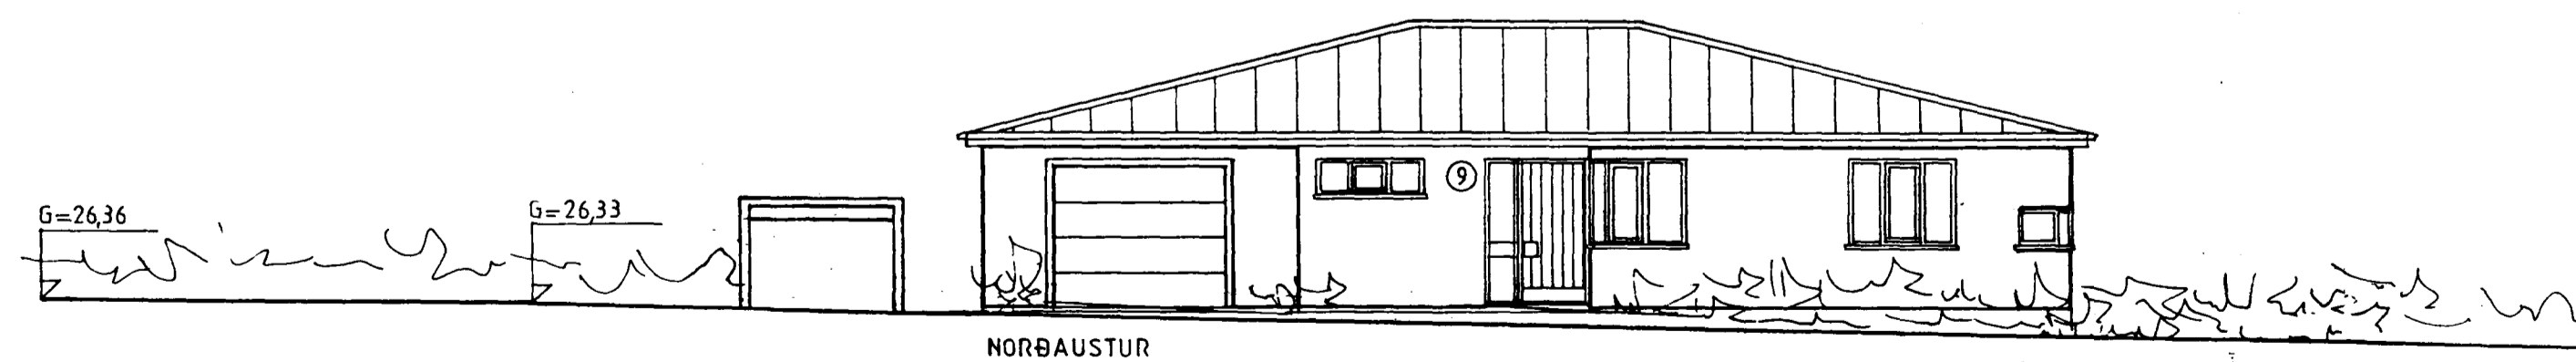

NORBAUSTUR

SUÐURHOLT 9 HAFNARFIRÐI.

ÚTLIT. G=25,54
 15.07.1999 MKV. 1 : 100. G=25,39
 Jóhannes Pétursson 010448-39597 S - 567-5107

Sigurður Sigurðsson 021146-2349 S - 566-6613

Jón B. Halldórsson
Sig. Sg

ABS teiknistofa S - 566-6613 . 567-5107. Nr. 3.