




2 STK. GLUGGAR-OPNANLEGIR

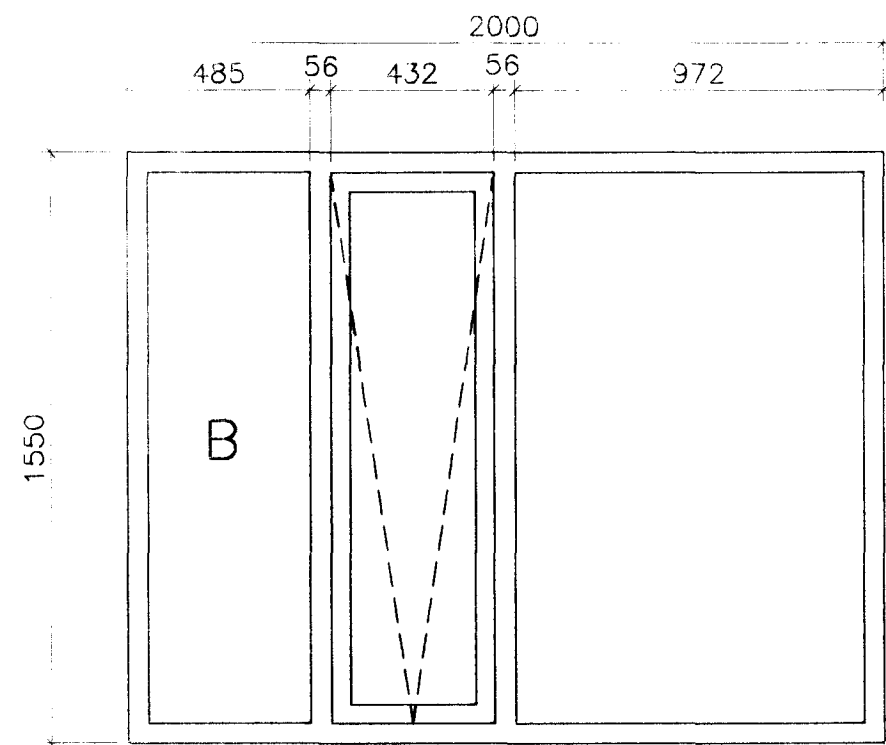


1 STK. GLUGGI-OPNANLEGUR

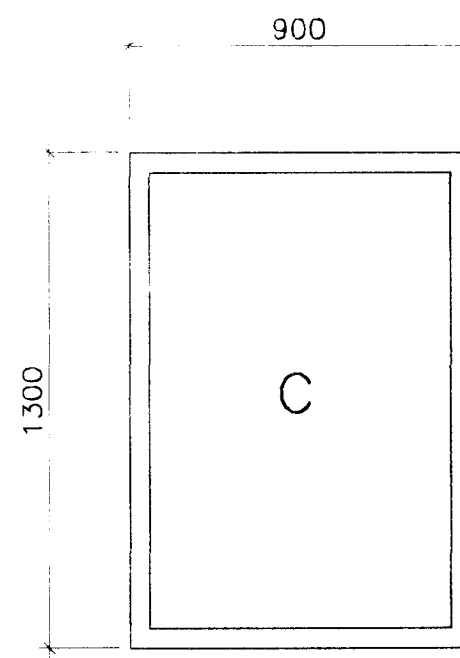


4 STK. GLUGGAR

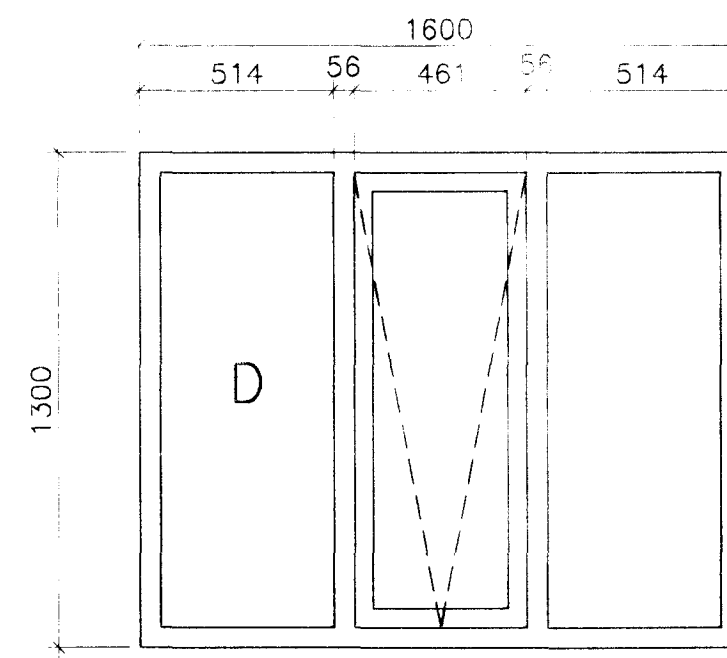


7 STK. GLUGGAR-OPNANLEGIR

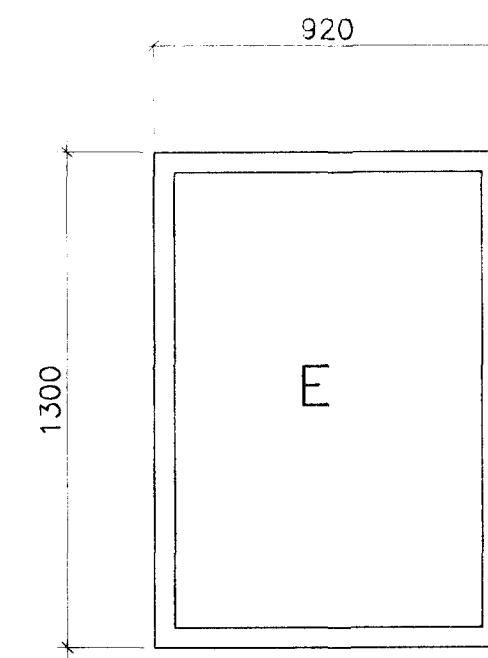


1 STK. GLUGGI

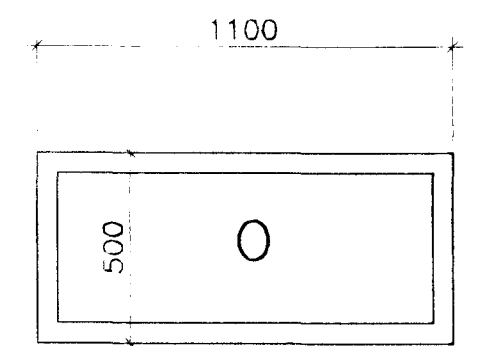


1 STK. GLUGGI

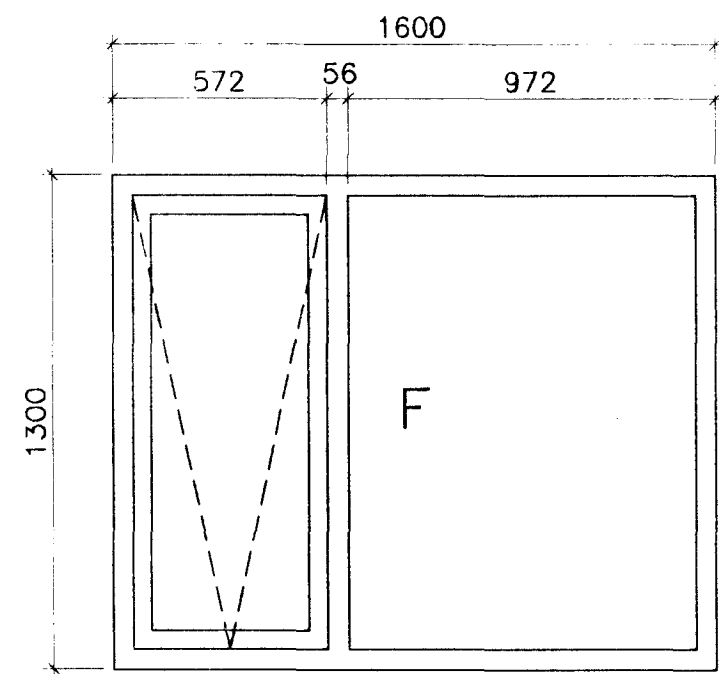


1 STK. GLUGGI-OPNANLEGUR

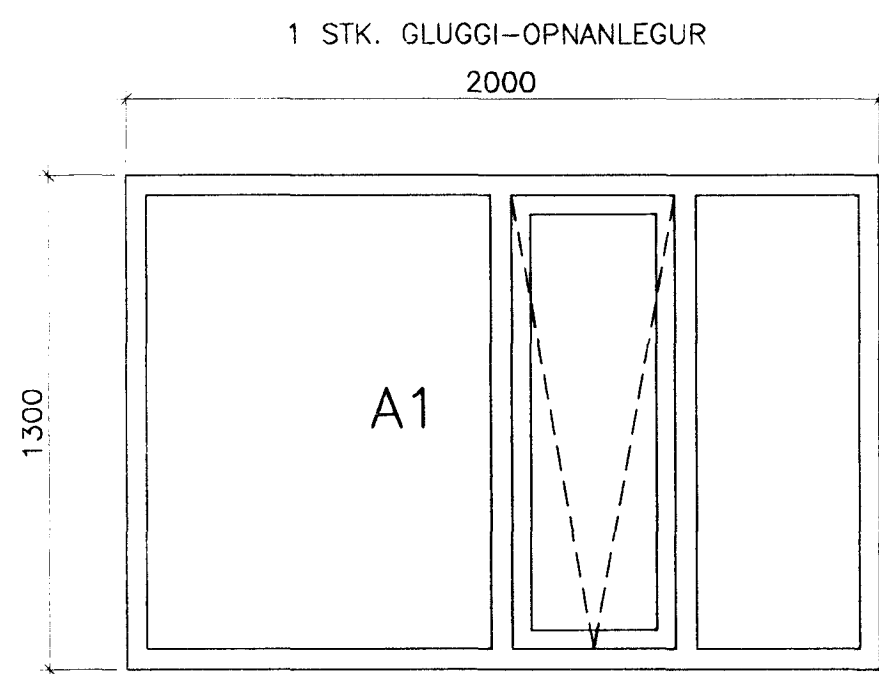


1 STK. GLUGGI-OPNANLEGUR

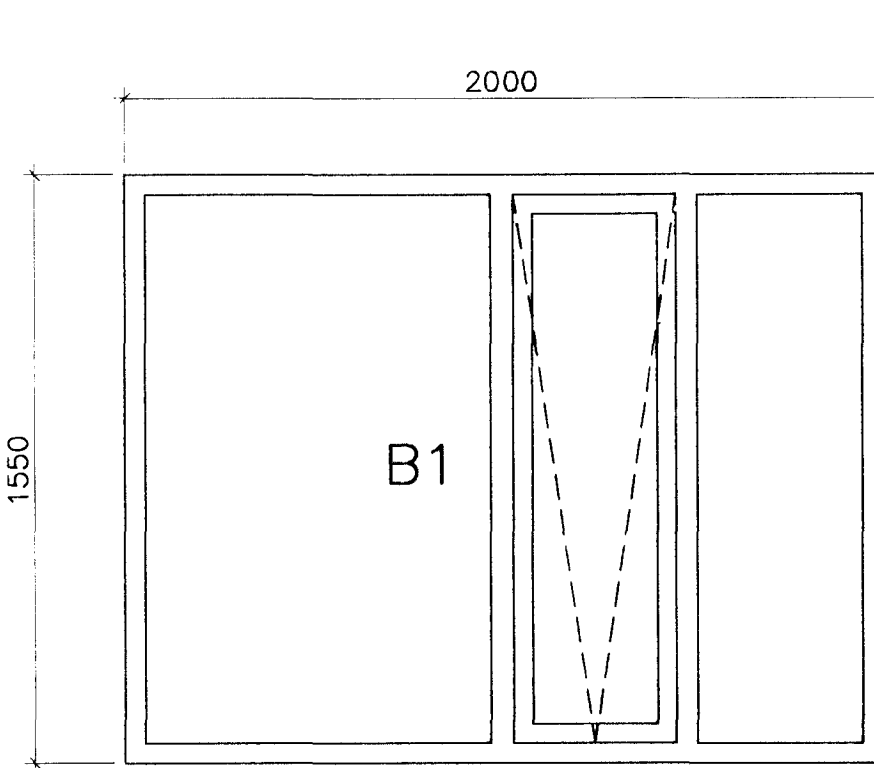


1 STK. GLUGGI-OPNANLEGUR

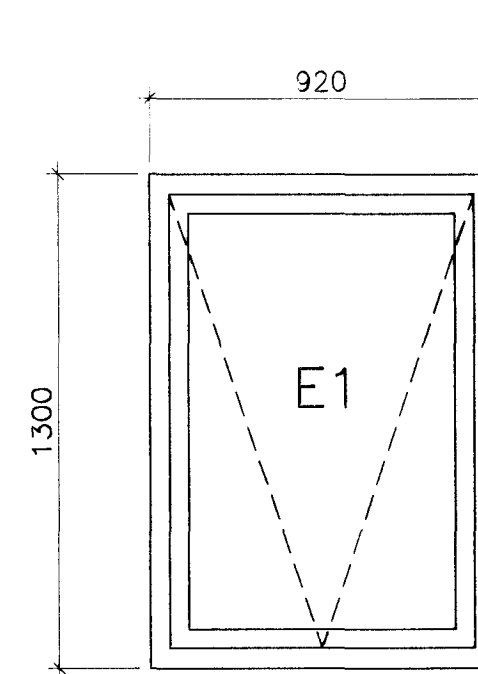


1 STK. GLUGGI-OPNANLEGUR

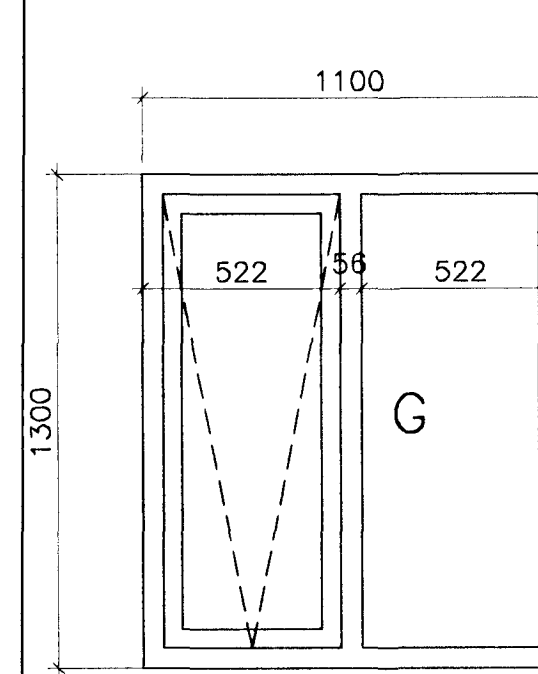


1 STK. GLUGGI-OPNANLEGUR

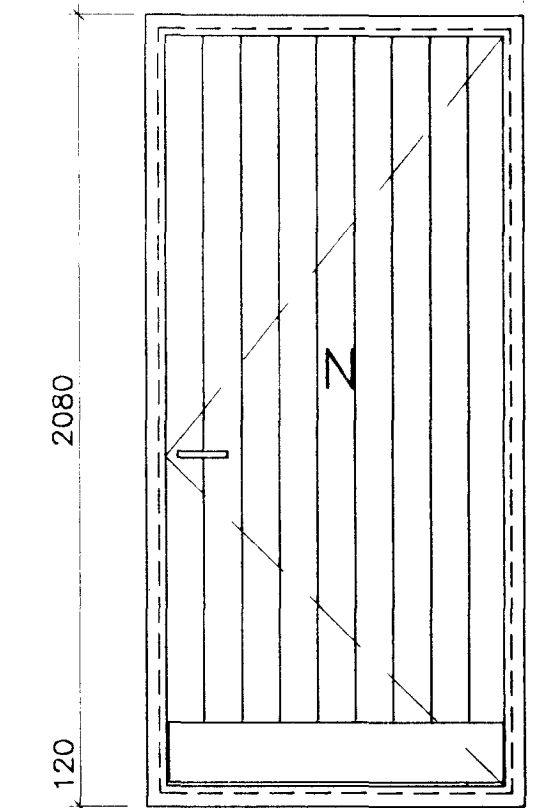


1 STK. HURD OPN. INN (VINSTRI)

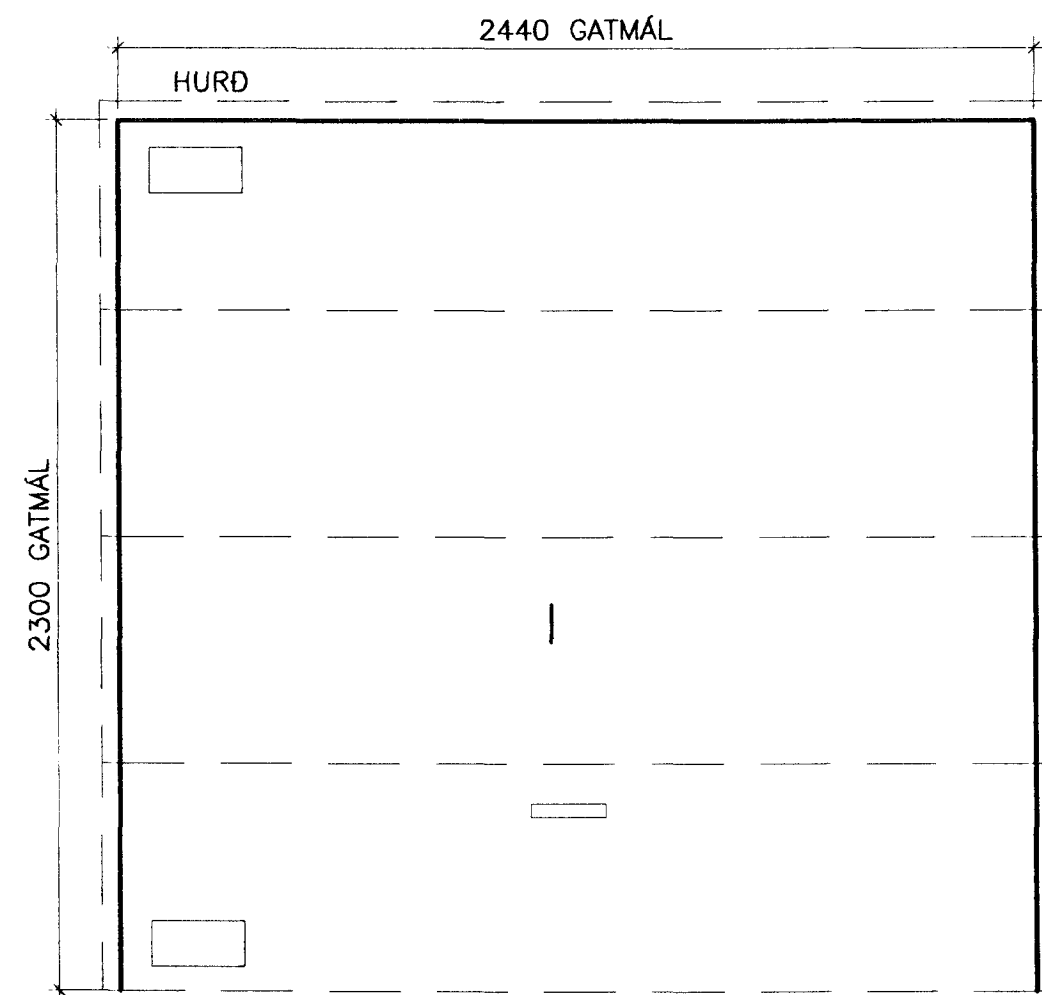


1 STK. BILGEYMSLUDYR, 2440X2300mm

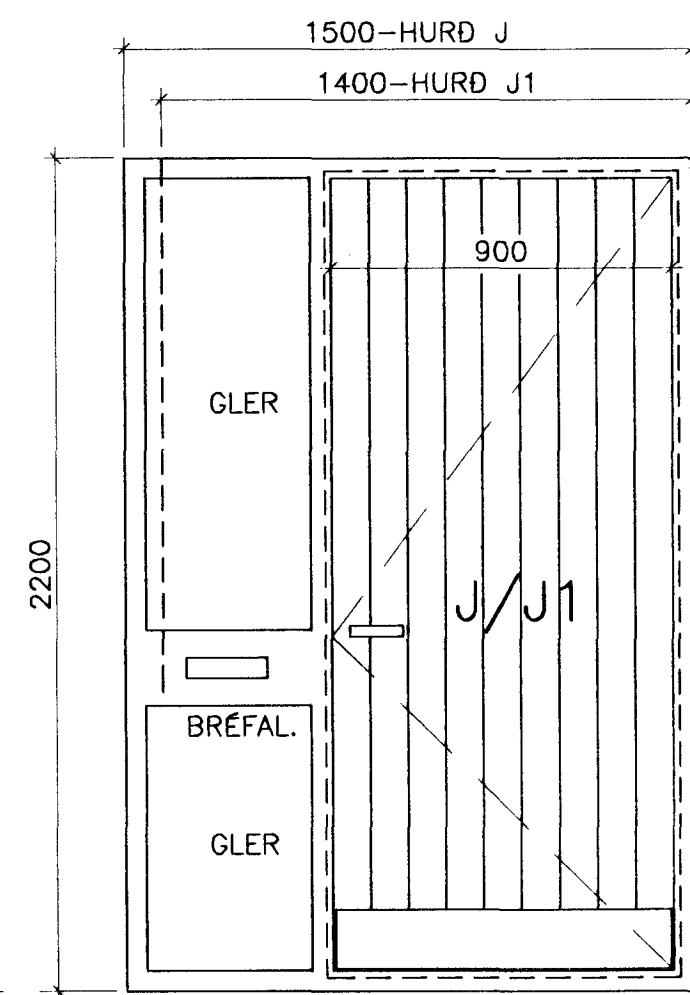


1 STK. HURDIR OPN. INN (VINSTRI J1)
1 STK. HURDIR OPN. INN (VINSTRI J)

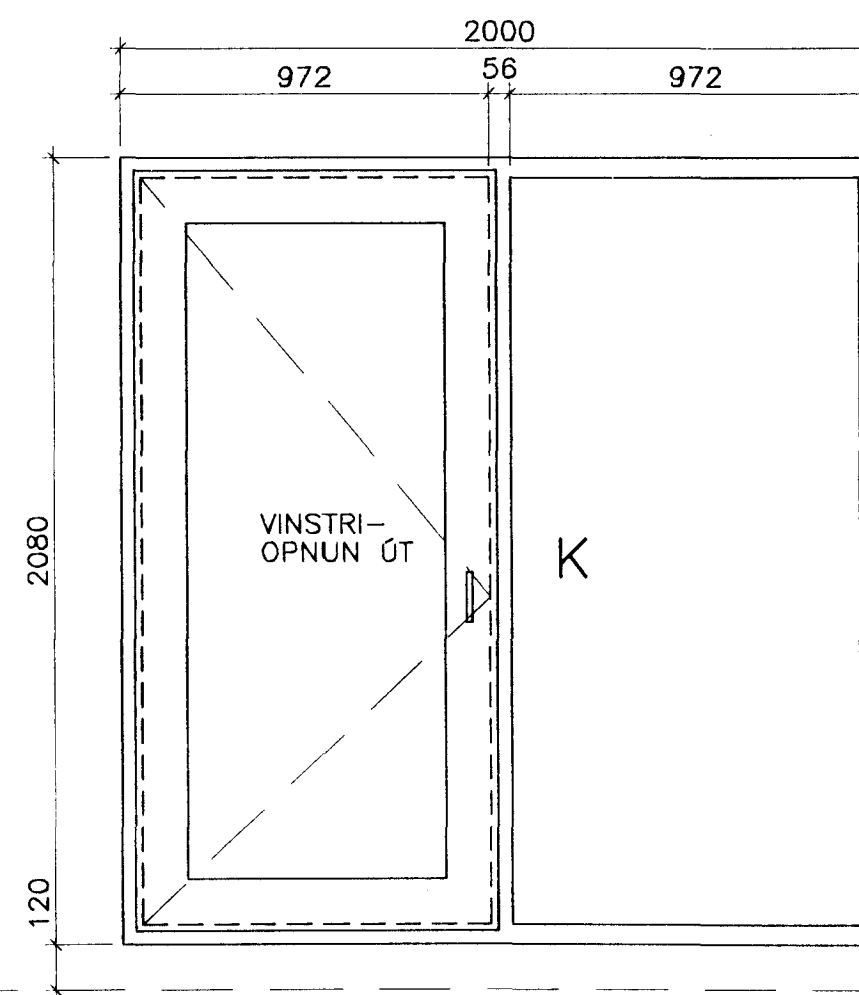


2 STK. GLUGGAR/SVALAHURDIR

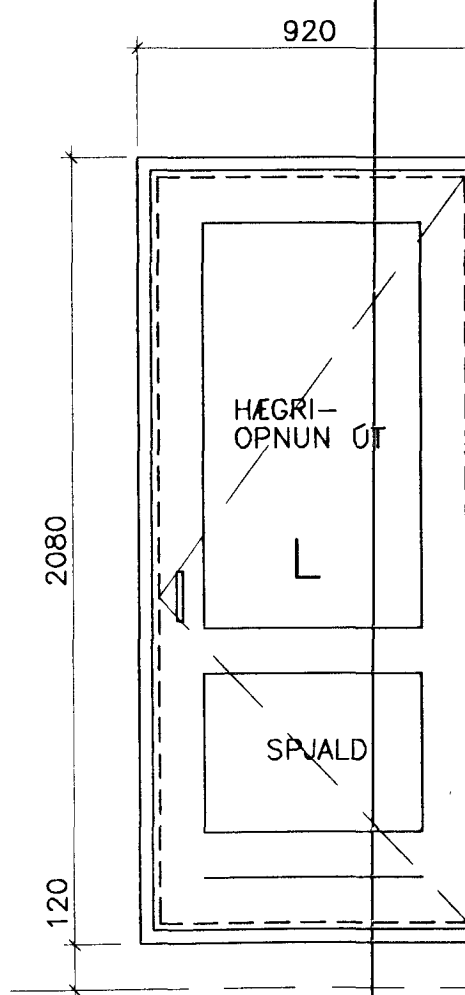

1 STK. HURD OPN. UT

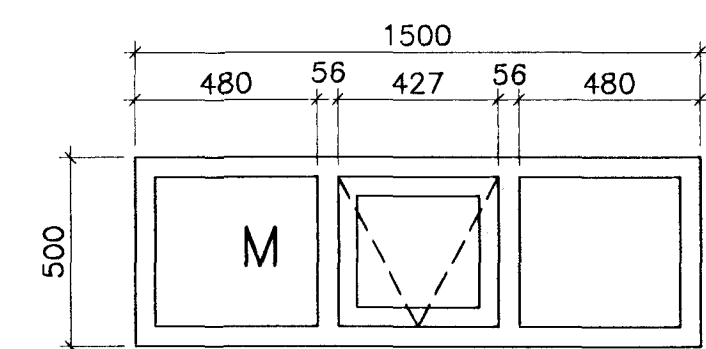

1 STK. GLUGGI OPNANLEGUR

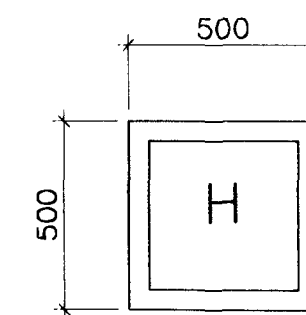

2 STK. GLUGGAR

GLUGGAR OG HURDIR

(SJA SERTEIKNINGAR BLAD NO.)

SUDURHOLT 9 HAFNARFIRÐI.

GLUGGAR OG UTIURDIR.

JULI 1999. MKV. 1:20.

Jóhannes Pétursson 010448-3959 S - 567-5107

Sigurður Sigurðsson 021146-2349 S - 566-6613