



Samþykkt á fundi bygginga-  
nefndar þ. 22/6 1989  
BYGGINGAFULLTRÚINN  
Í HAUFNARFIRDI

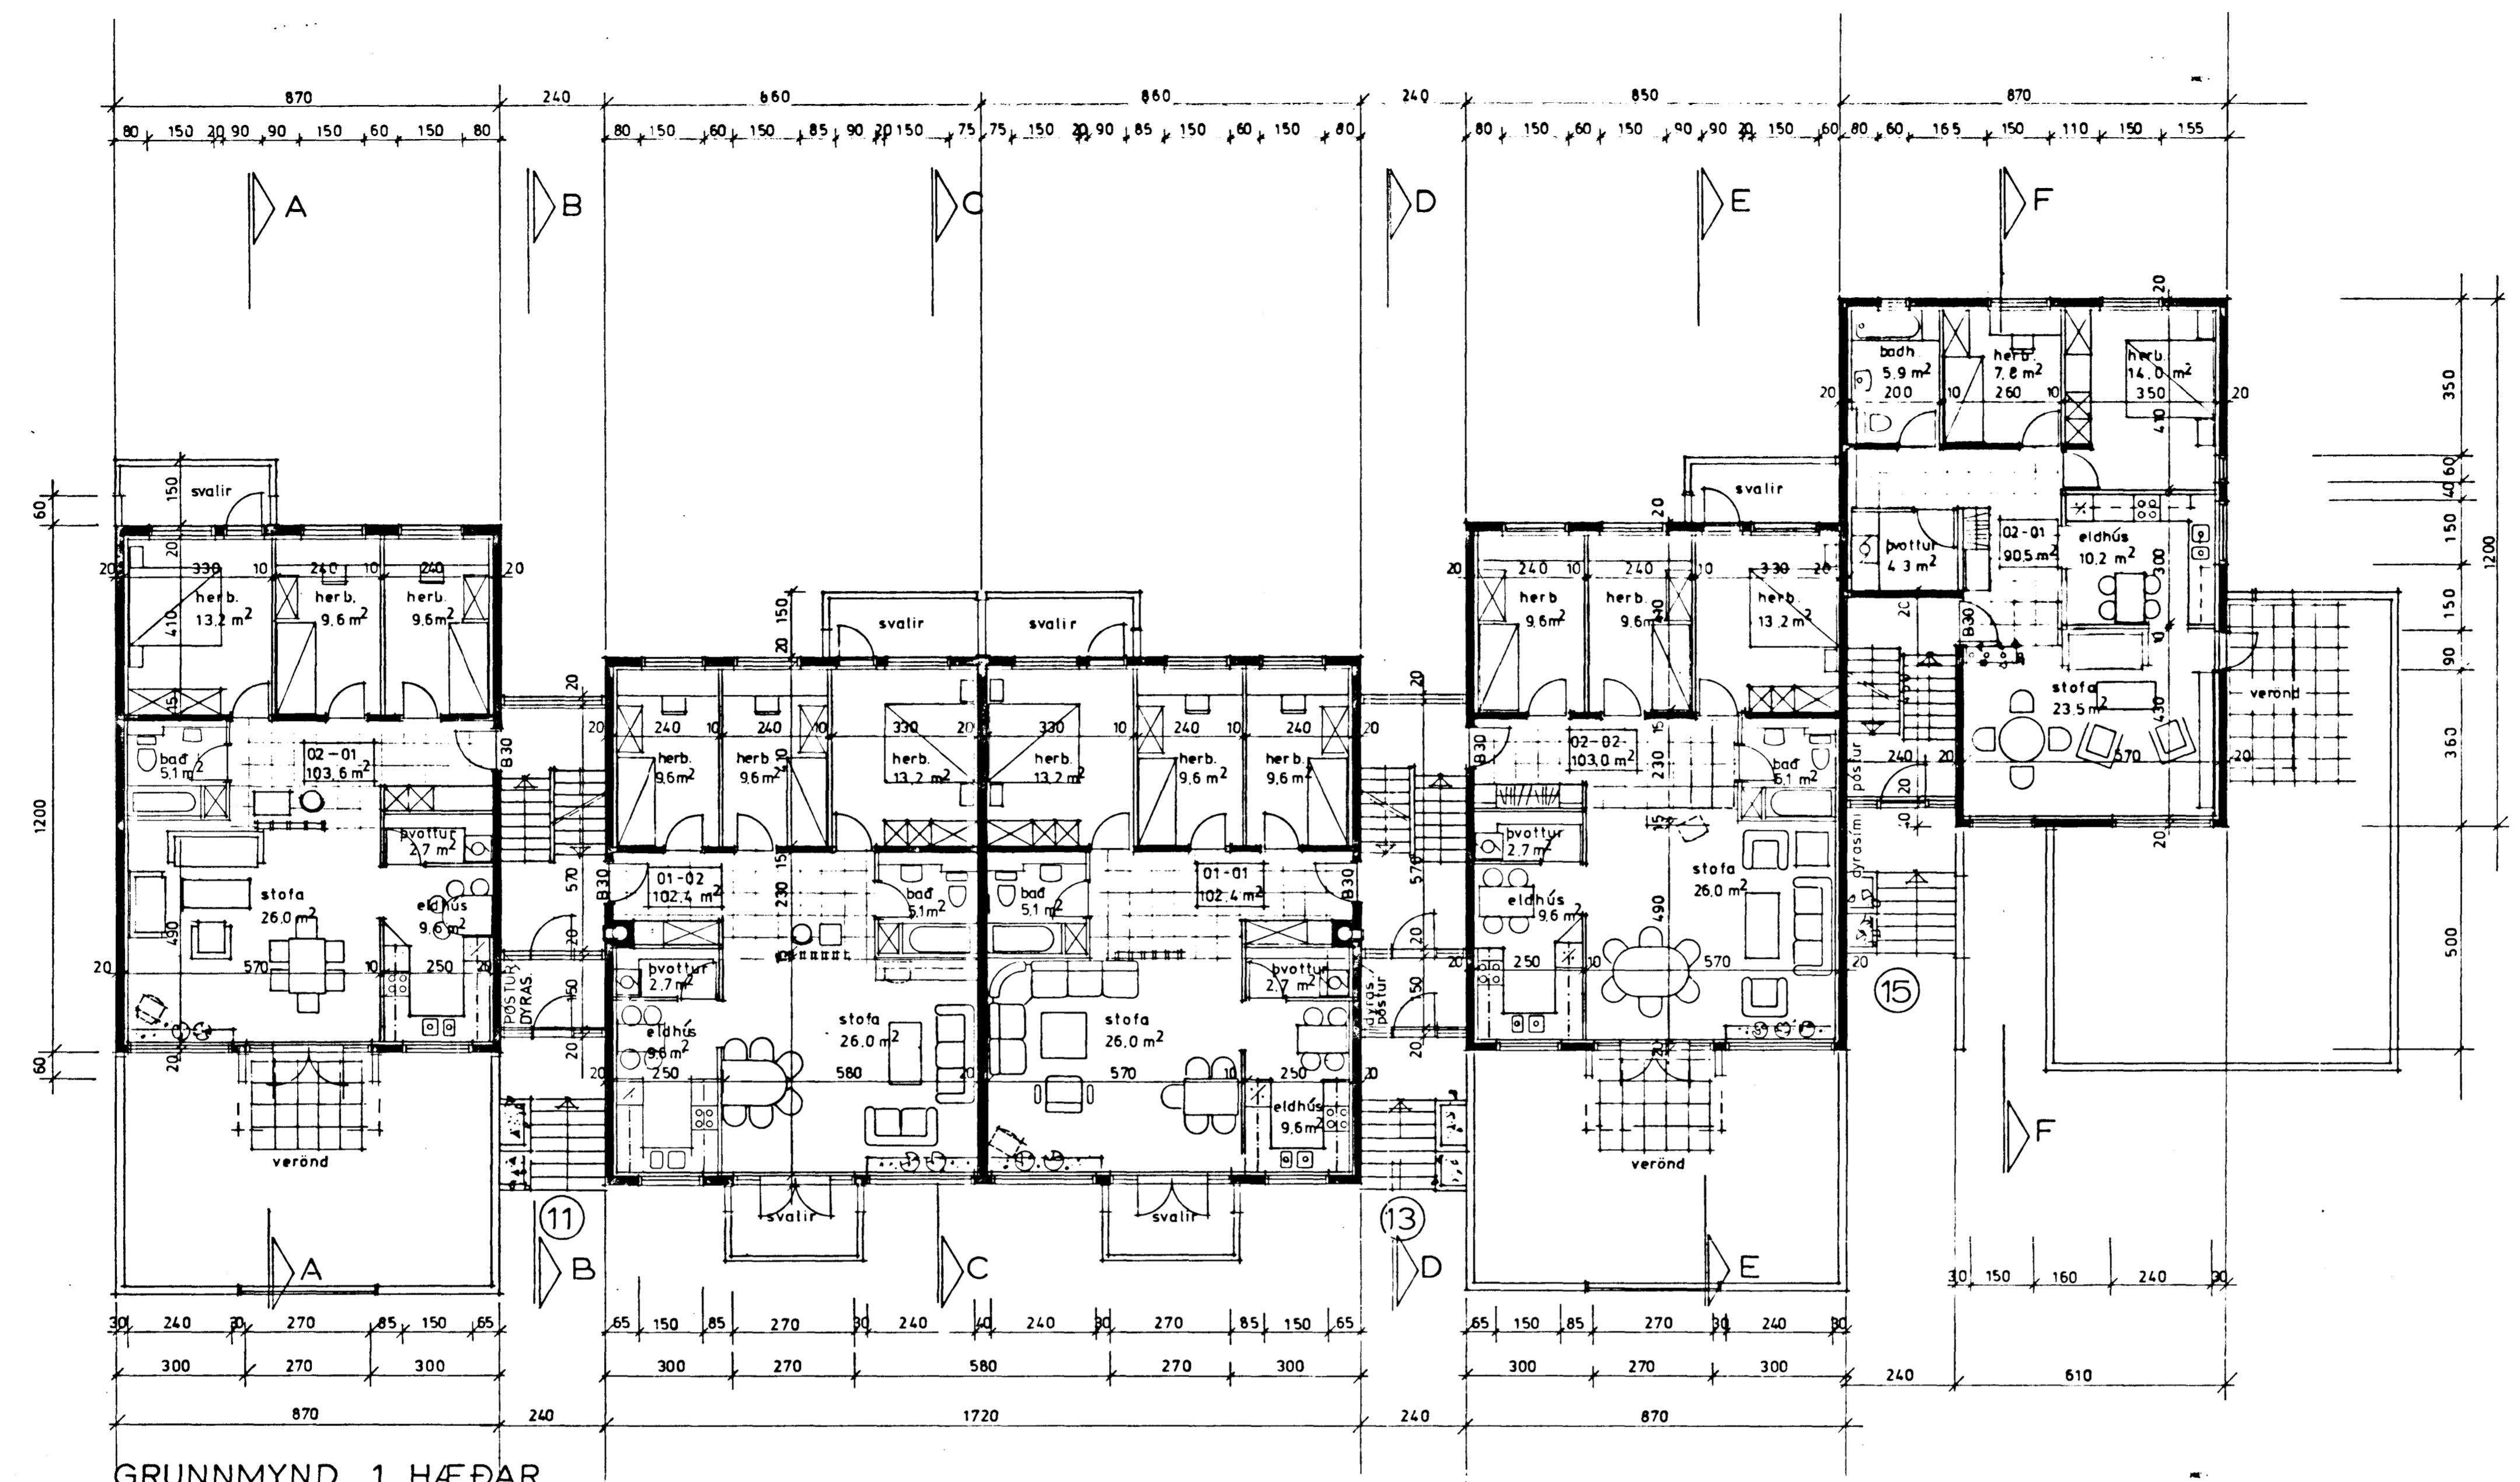


GRUNNMYND 1. HÆÐAR

ÖLL GLUGGALOUS RÝMI LOFTRÆST  
SKV. KRÖFUM BYGGINGAREGLUGERÐAR

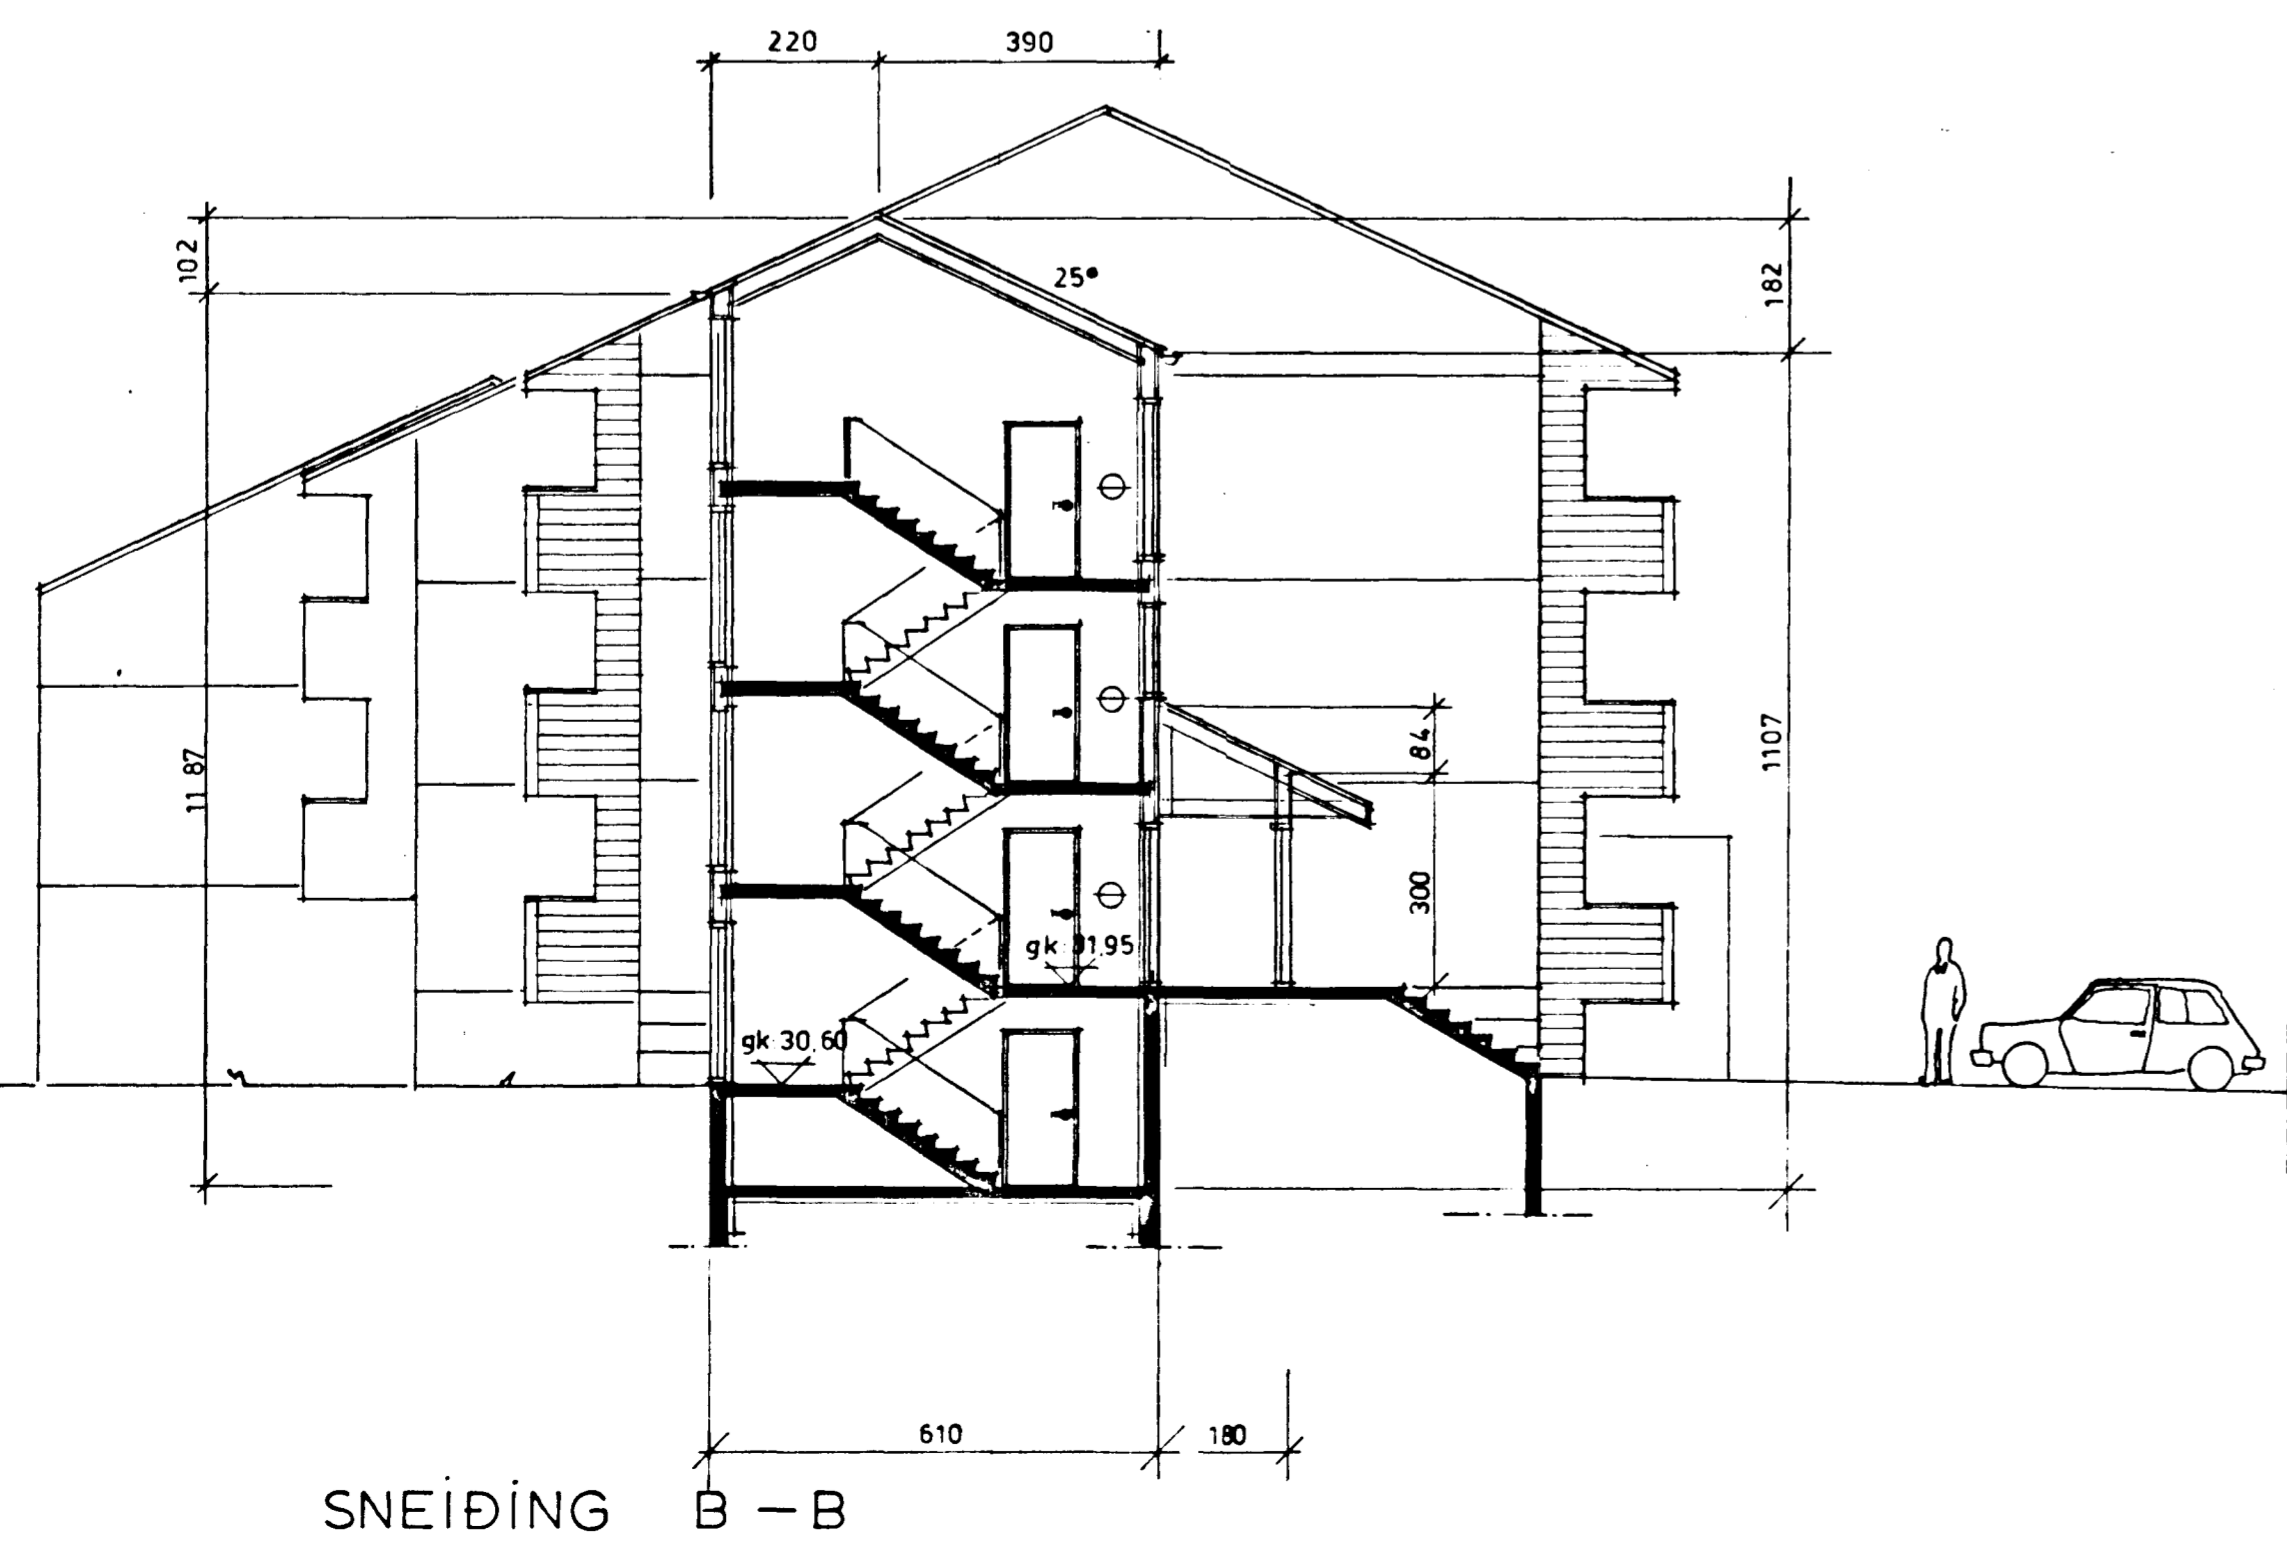

SNEIÐING B-B

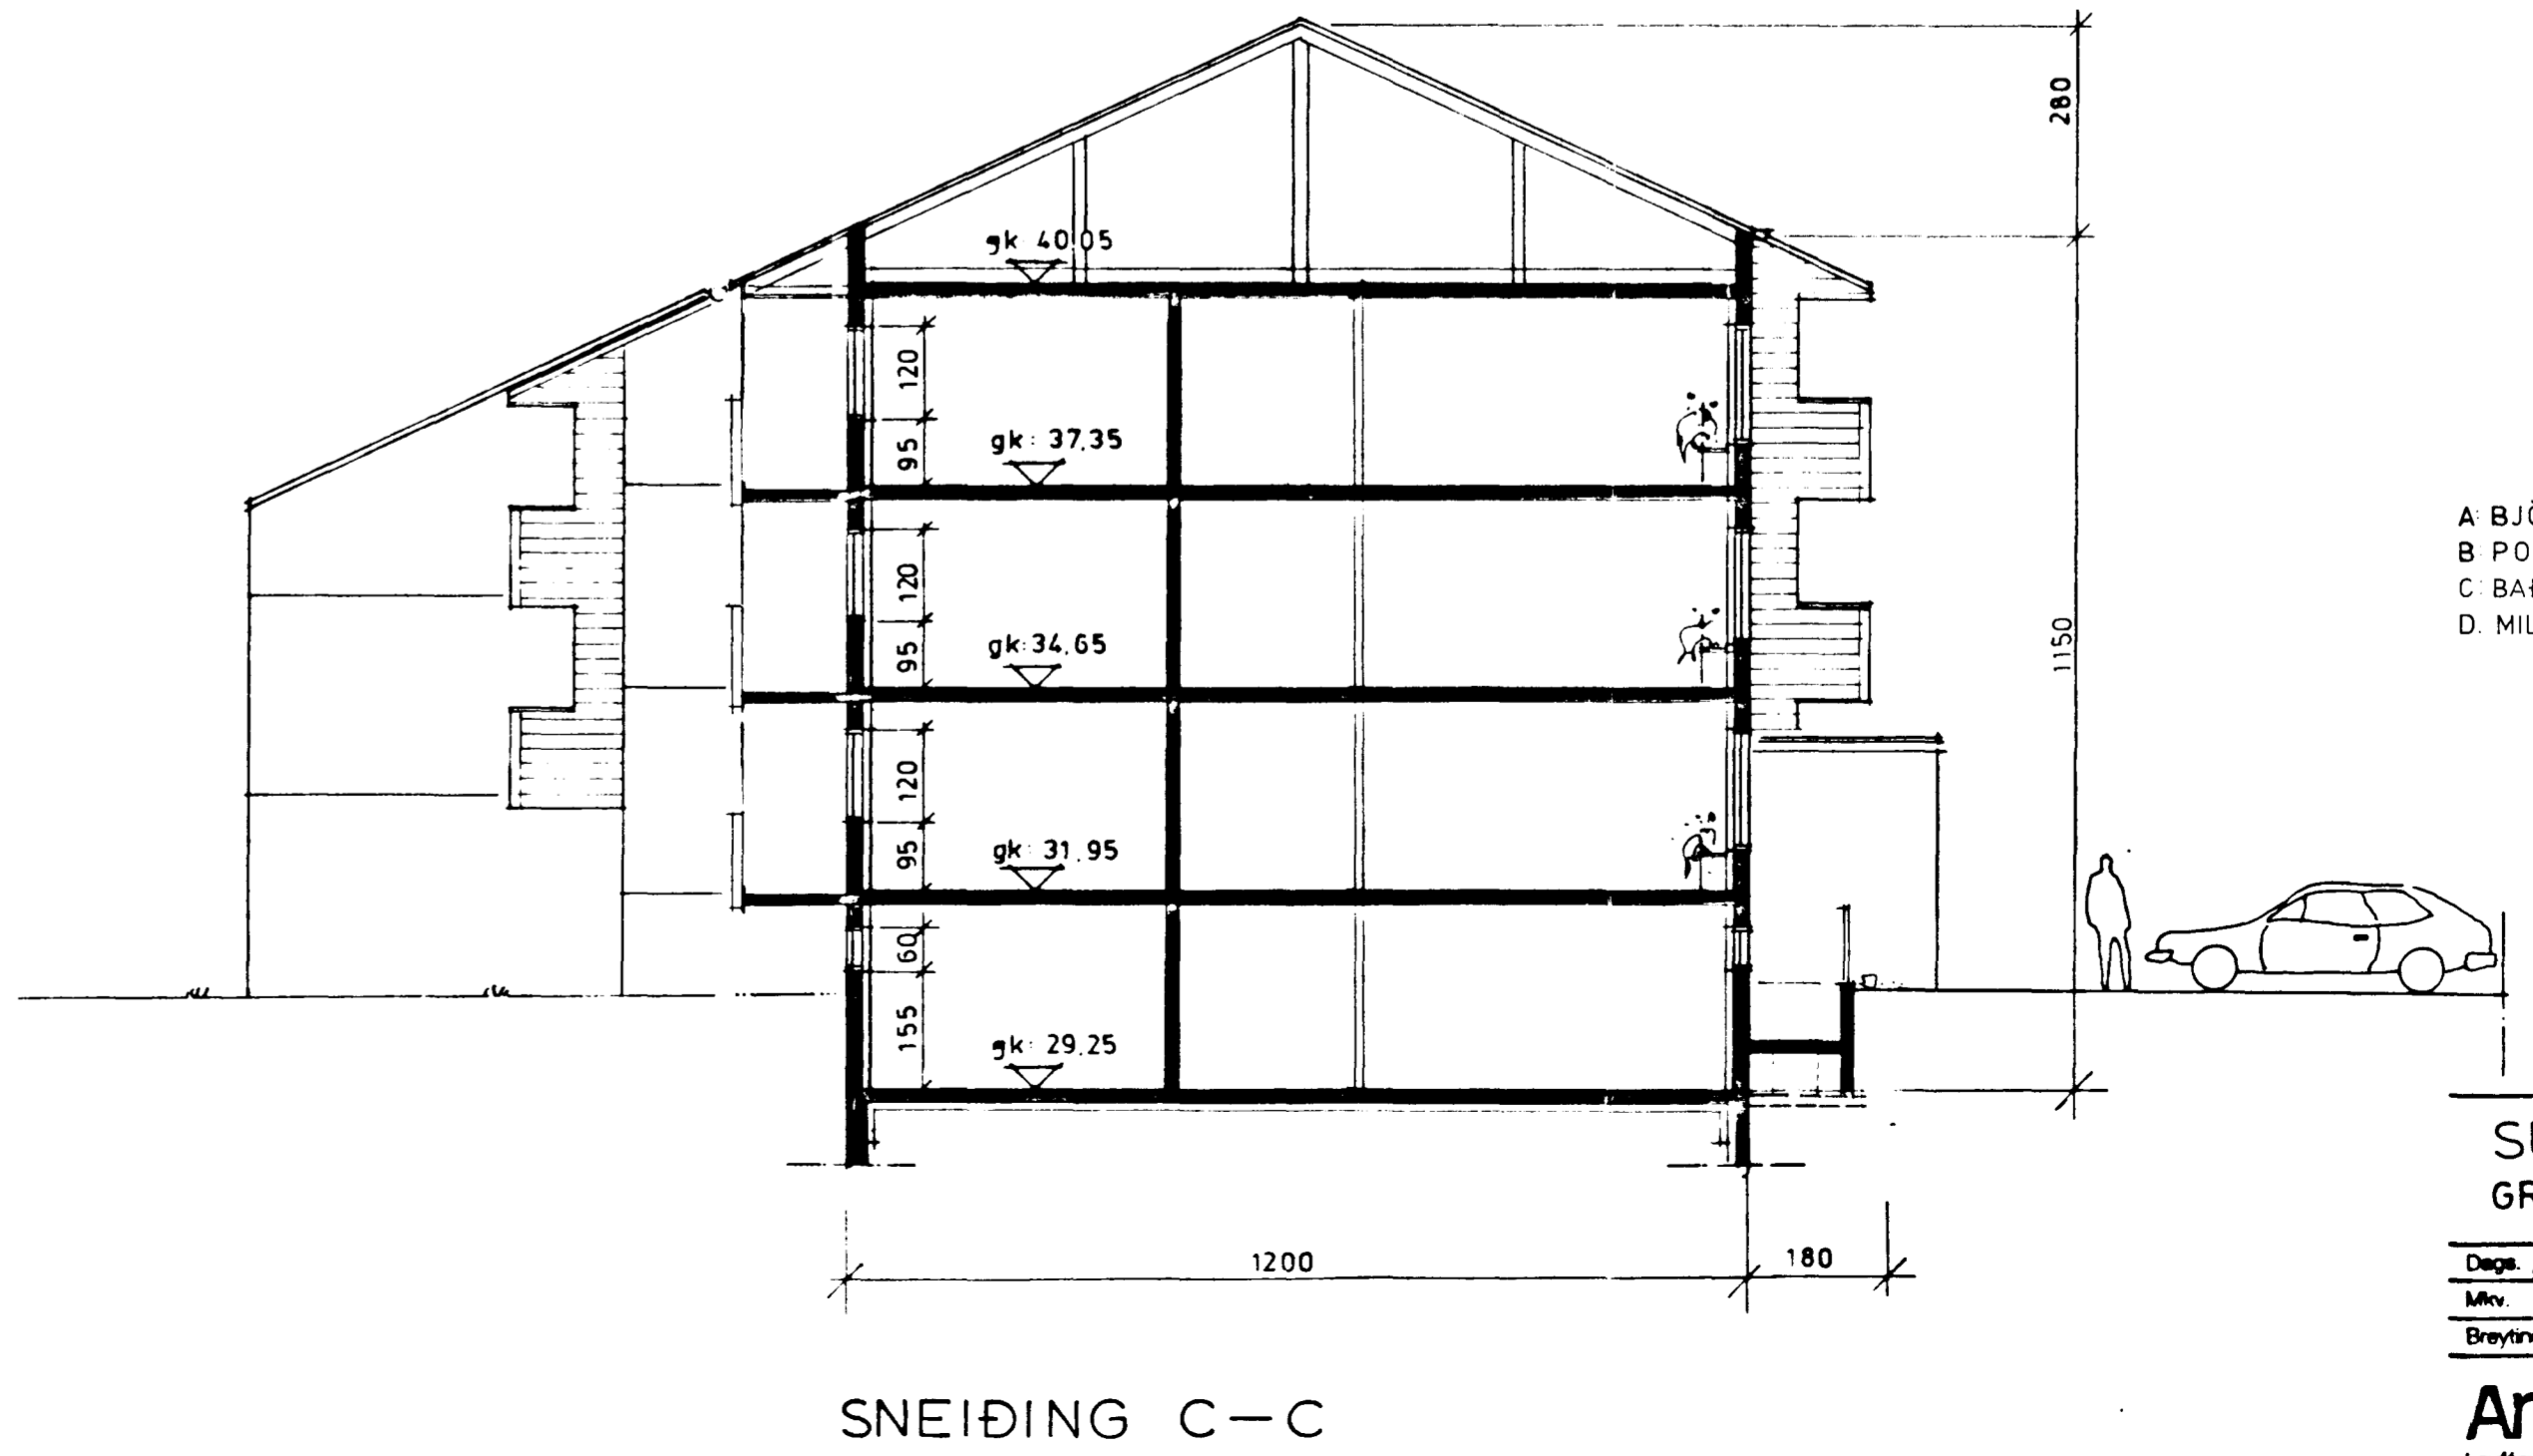

SNEIÐING C-C

- A BJÖRGUNAROP SETT INN 13.06.88
- B PORT LÆKKAD 29.09.88
- C BADH BR SVOLUM BR. OFL 7.1.89
- D MILLVEGG BARNHERB. BREYTT 09.06.89

SUÐURHVAMMUR 11-15  
GRUNNMYND OG SNEIÐINGAR

Daga APRÍL 1988 Tekn.nr.  
Máv. 1 100  
Breytingar JUN 89 3

**Arkitektar sf**  
Laufveg 19  
101 Reykjavík  
Símar (01) 11010-19580  
Arni Friðriksson arkitekt FAI  
Díal Guðnauðsson arkitekt FAI  
Valkýrja Harðardóttir arkitekt FAI