



GRUNNMYND 1. HED 1:50

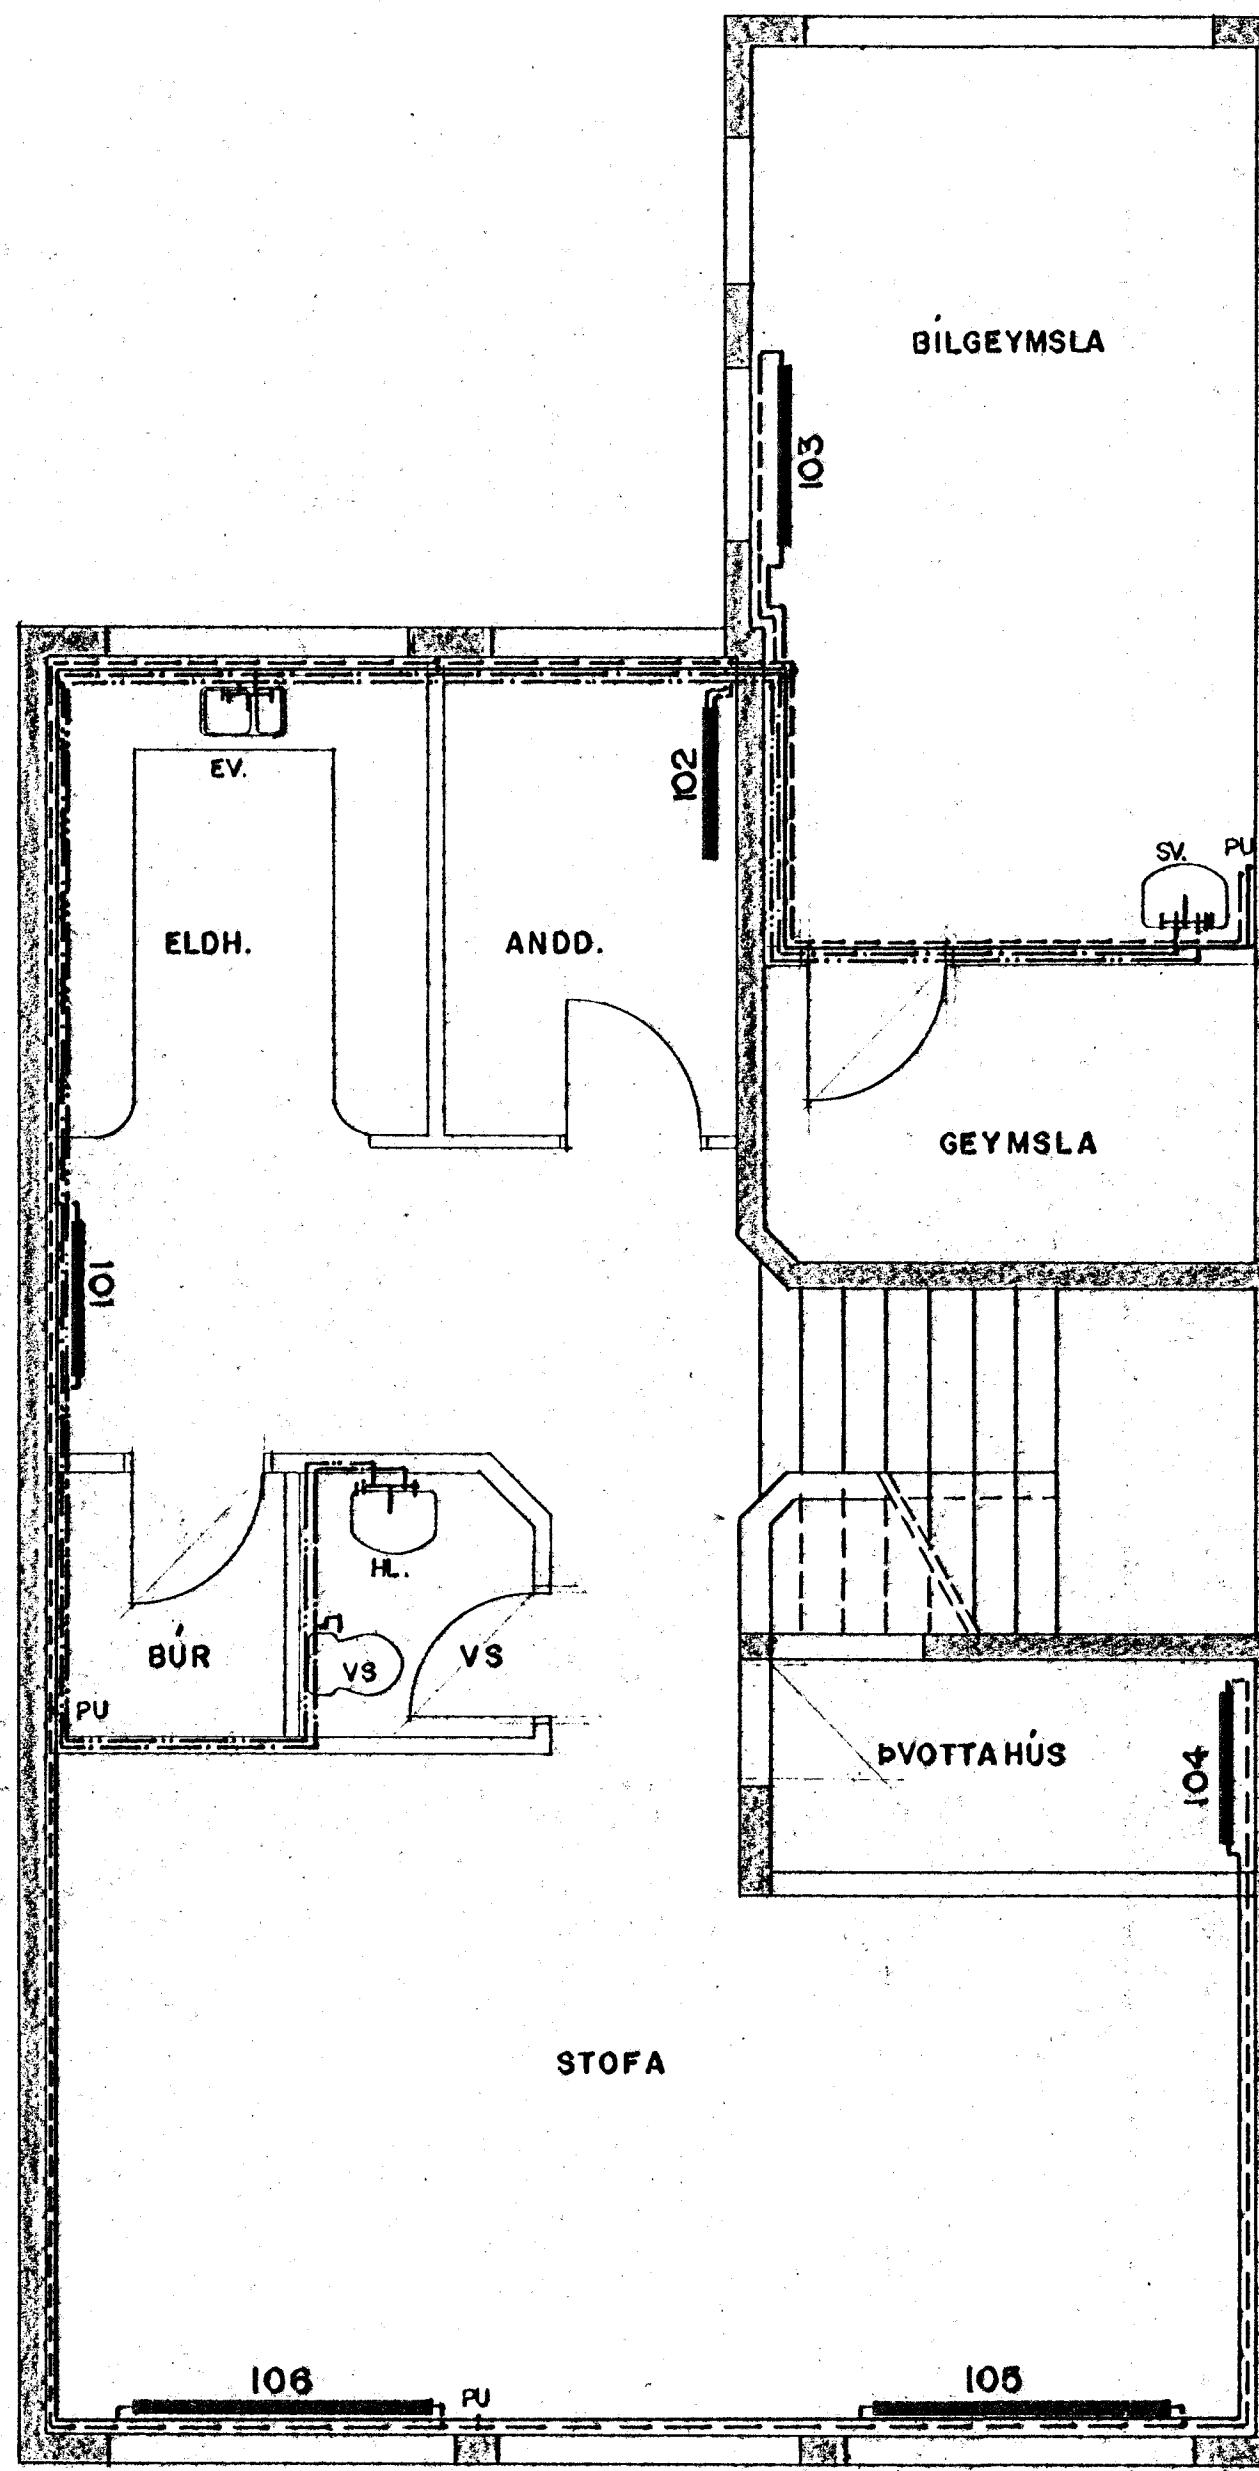


GRUNNMYND 2. HED 1:50

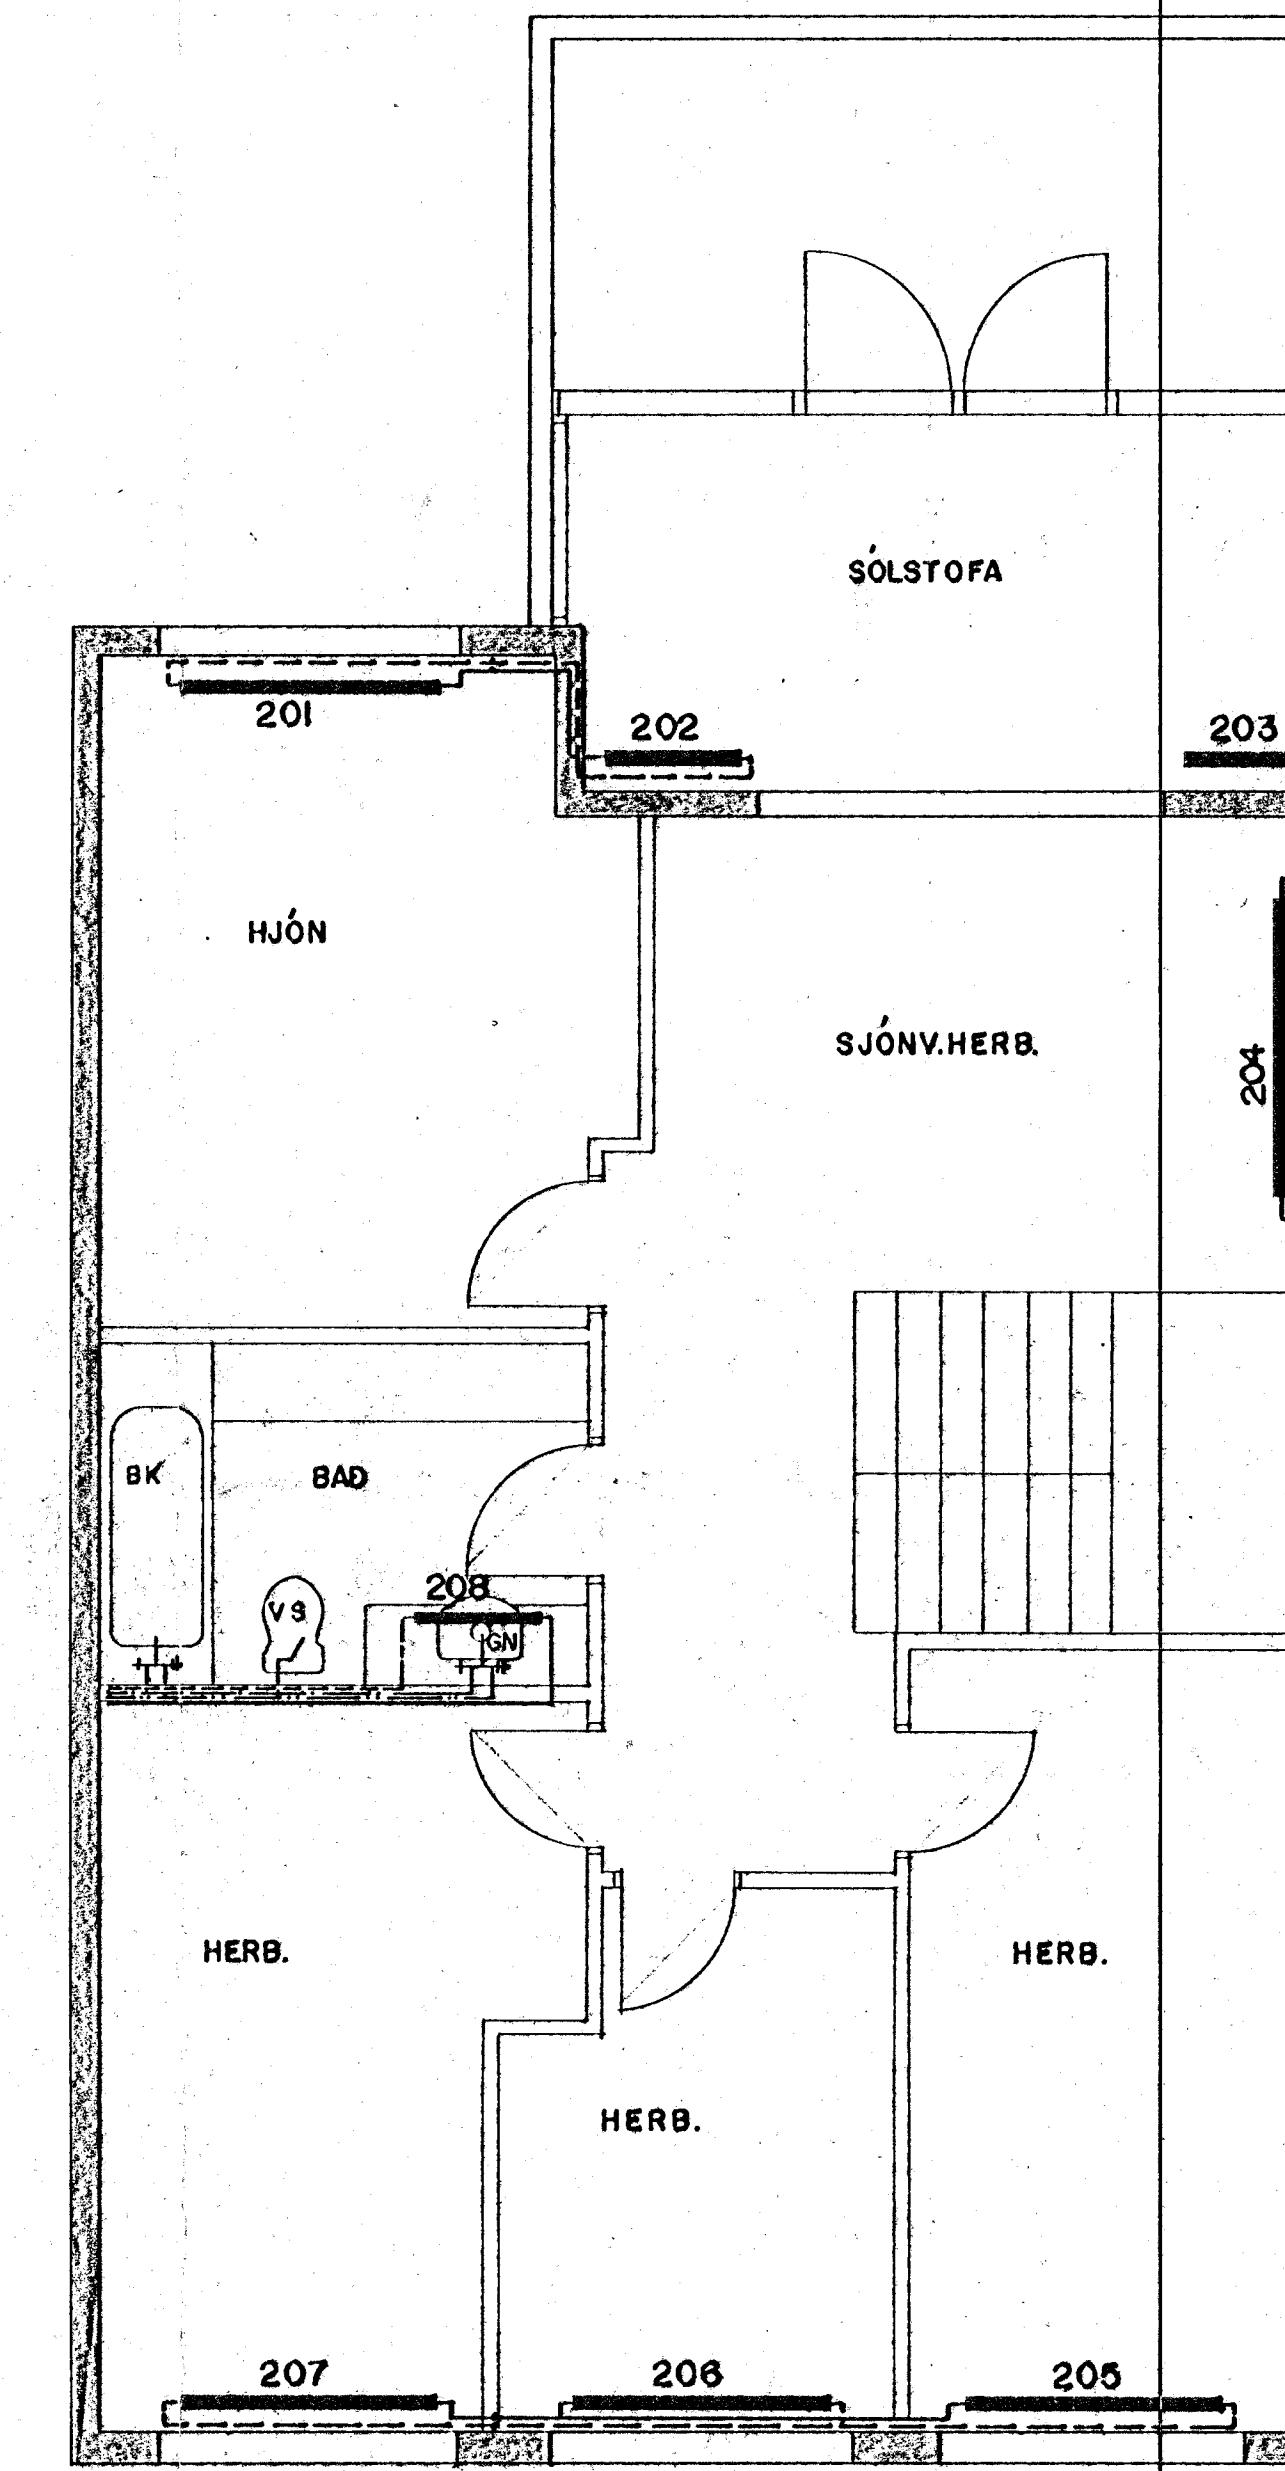

## OFNALISTI:

Sfn.	Nafni	Aflan	Veit.	Resta	Upp.	Tenging	Lær.	1:50

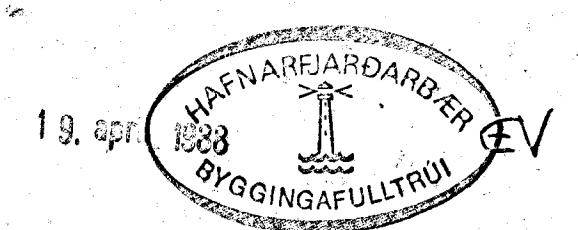

SUDURHVAMMUR 17-19-21-23 OG 25, HAFNARFIRÐI			1:50
HITA- OG NEYSLUVATNSKERFI GRUNNMYNDAR 1. OG 2. HED			VERK NR. 88.01
VERKFREDISTOFA STE芬AN OG BJORN S.R. REYKJAVIKUR 100-102 JAHNHEIM SÍMI 551555			VERK AB DAG 17.02.88
