
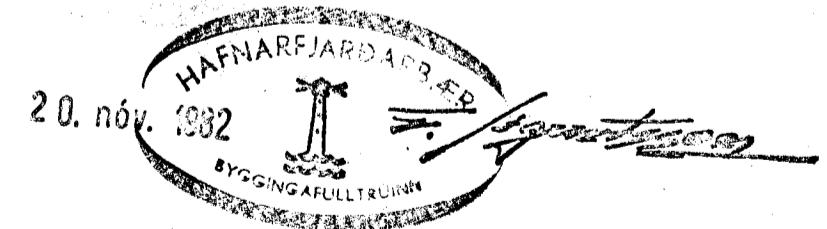


OFNASKRÁ

OFN NR.	AFKÖST KCAL/T	PANEL OFN	STÚTAR
0.1	1232	P74 x 2400	φ15 AB
0.2	672	P74 x 1280	φ10 AB
0.3	845	P74 x 1600	φ10 CD
0.4	746	P74 x 1440	φ10 AB
0.5	480	P74 x 960	φ10 CD
0.6	510	P74 x 960	φ10 AB
0.7	3521	2P74 x 4000	φ15 CD
0.8	374	P74 x 720	φ10 AB
1.1	773	P74 x 1440	φ10 CD
1.2	773	P74 x 1440	φ10 AB
1.3	1078	2P74 x 1200	φ10 AB
1.4	480	2P74 x 560	φ10 CD
1.5	843	2P74 x 960	φ10 AB
1.6	610	P50 x 1680	φ10 AB
1.7	1015	P50 x 2800	φ10 AB
1.8	1485	P74 x 2800	φ15 CD
1.9	1420	2P74 x 1680	φ15 AB
1.10	386	P74 x 400	φ10 AB
1.11	1132	P74 x 1520	φ15 AB

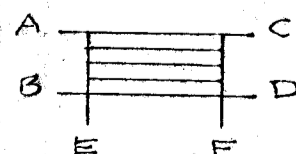

SÚÐURHVAMMUR NR. 4
 HAFNARFIREÐI Í FEBRÚAR, 1982
 ARNARHRAUNI 47, 505B7

HITAKERFI - RÚMMYND

Ágúst Magnússon

BREYTT 7.8.1982