
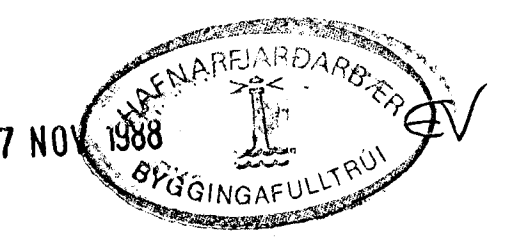


GRUNNMYND 1:50

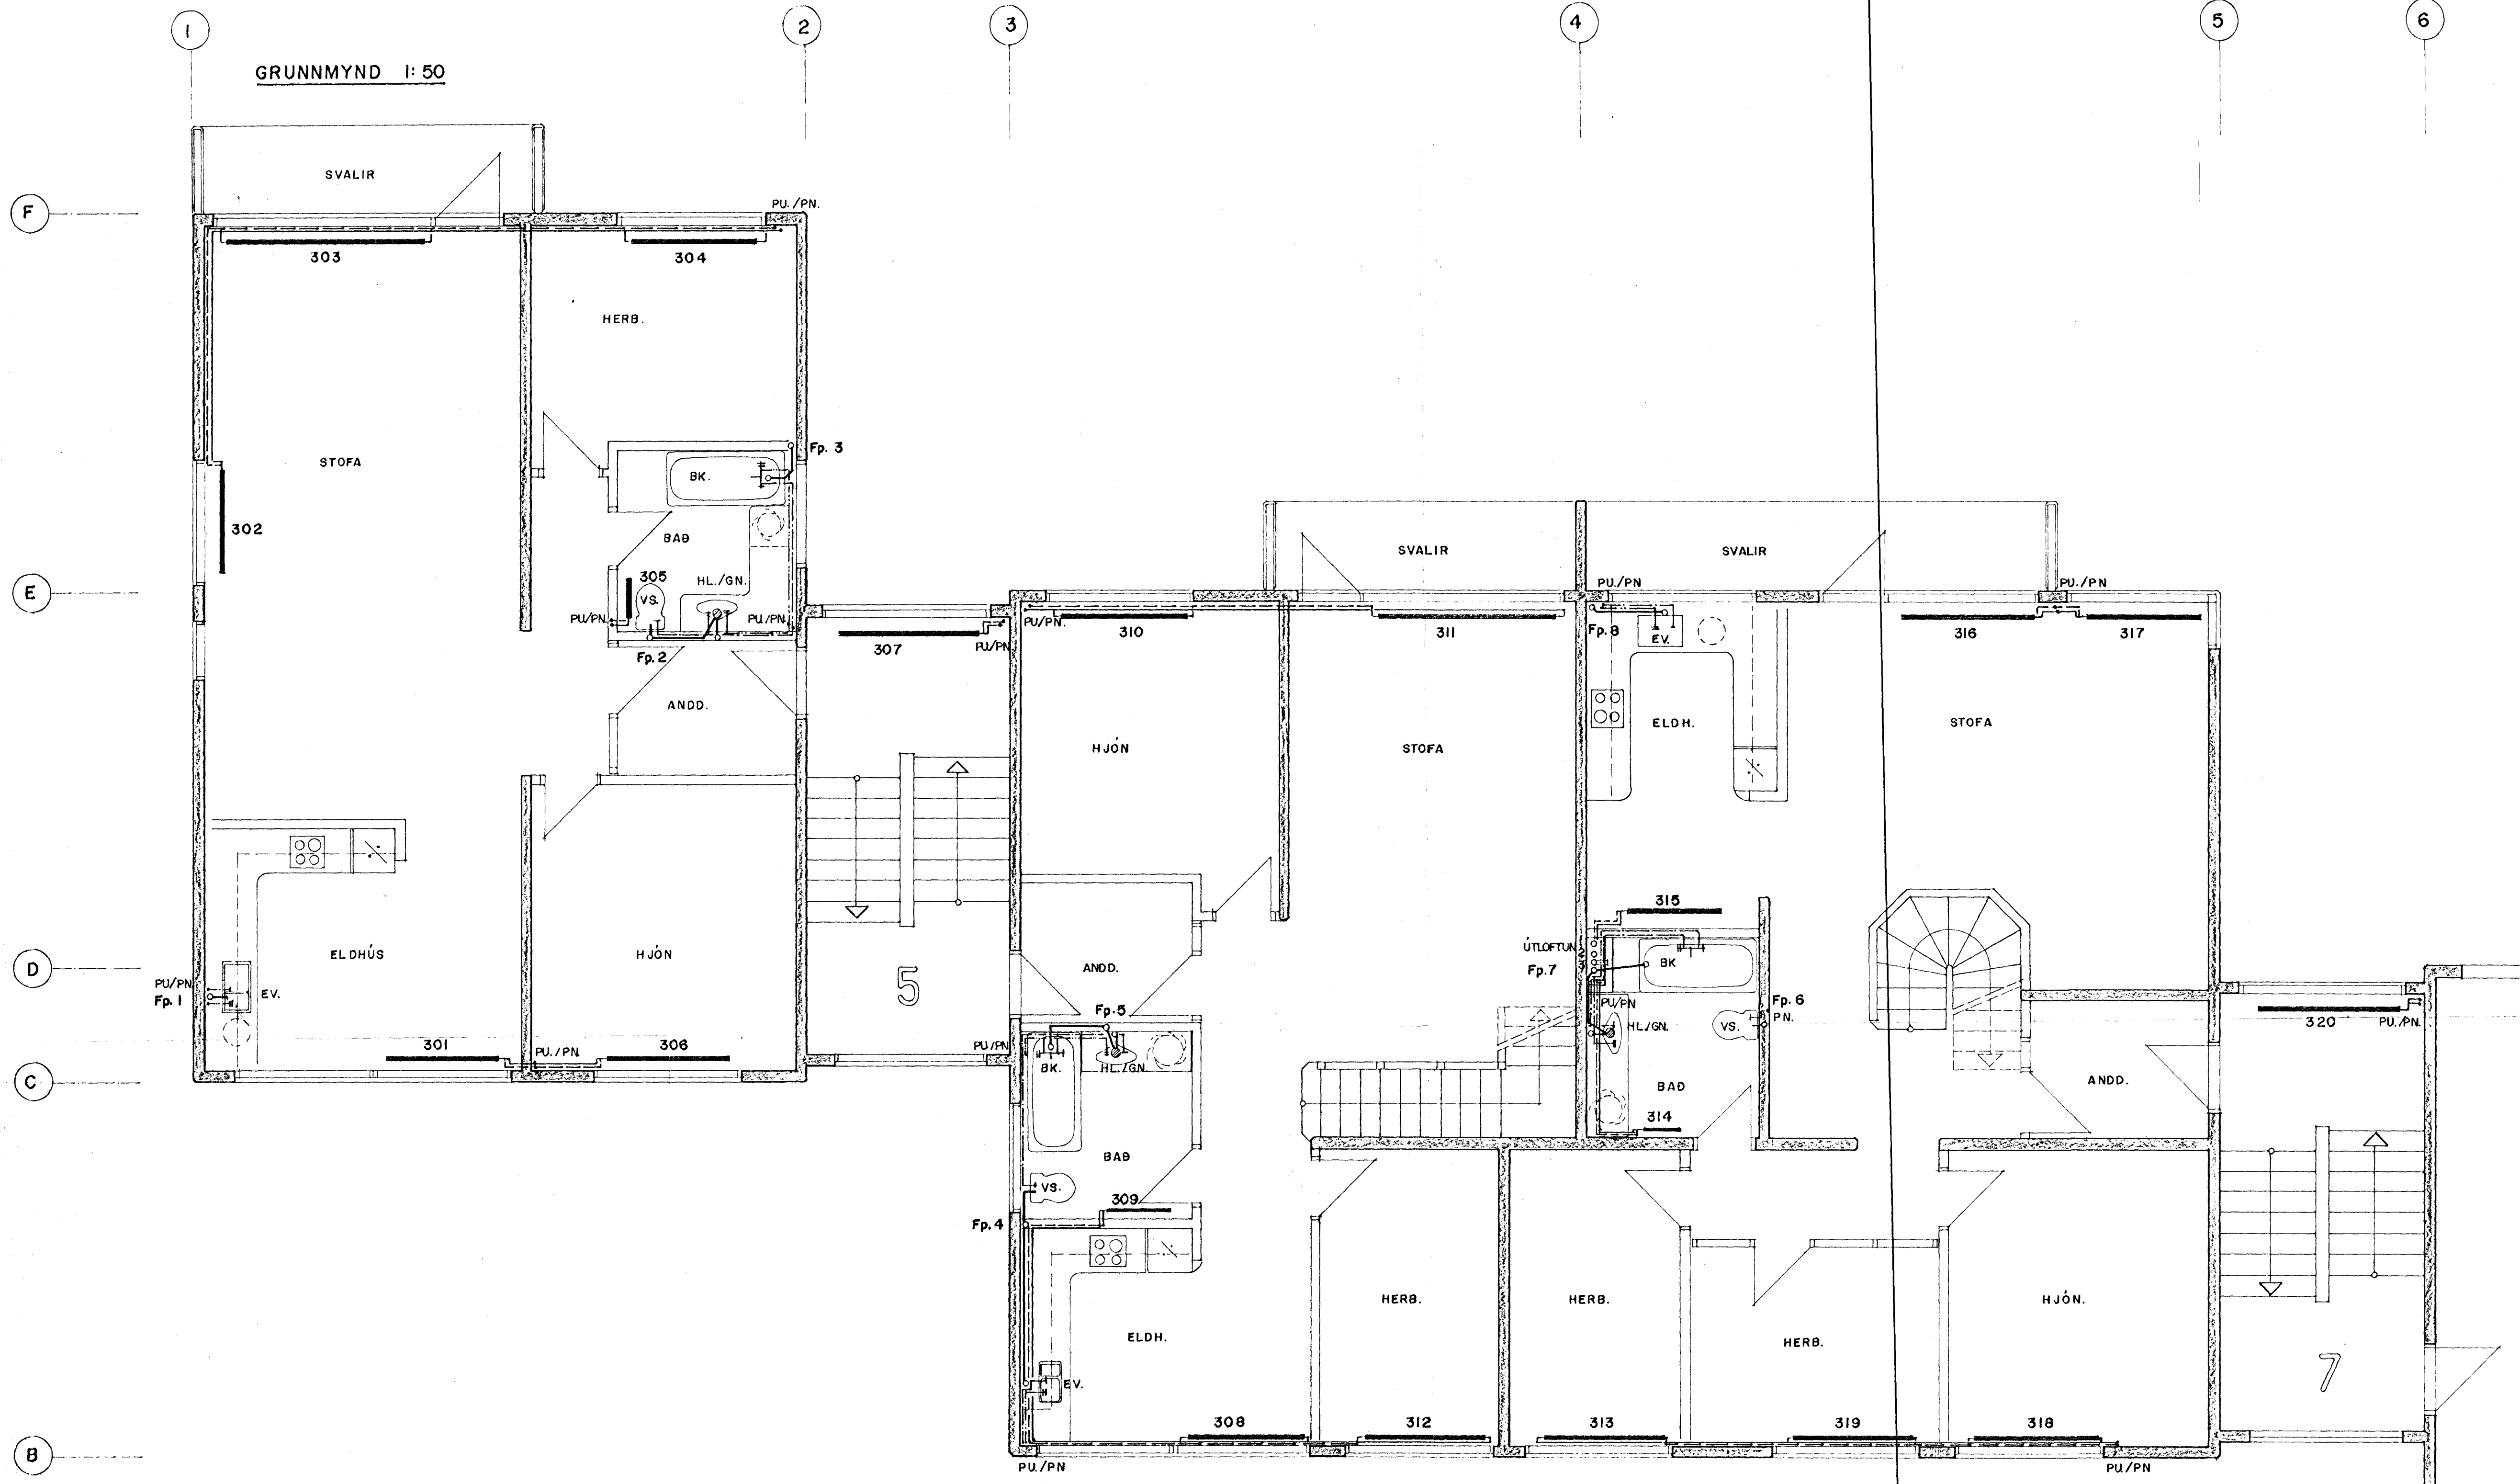

<b>SUÐURHVAMMUR 5-7-9, HAFNARFIRÐI</b>			
DR. NÚM.	BREYTING	HITA- OG PRIFALÖGN	SKALA
		GRUNNMYND 3. H/ED	1:50
Verkræðistofa Stefáns og Björns s.f. CONSULTING ENGINEERS REYKJAVÍKURVEGI 58 HAFNARFIRÐI - Sími 91-651340		REK. AB TEGN. GRT DÁG 12.07.88 <i>Björn Guðjónsson</i>	ÚP. 88.08 BL. 10 L 10