



RÚMMYND 1:50

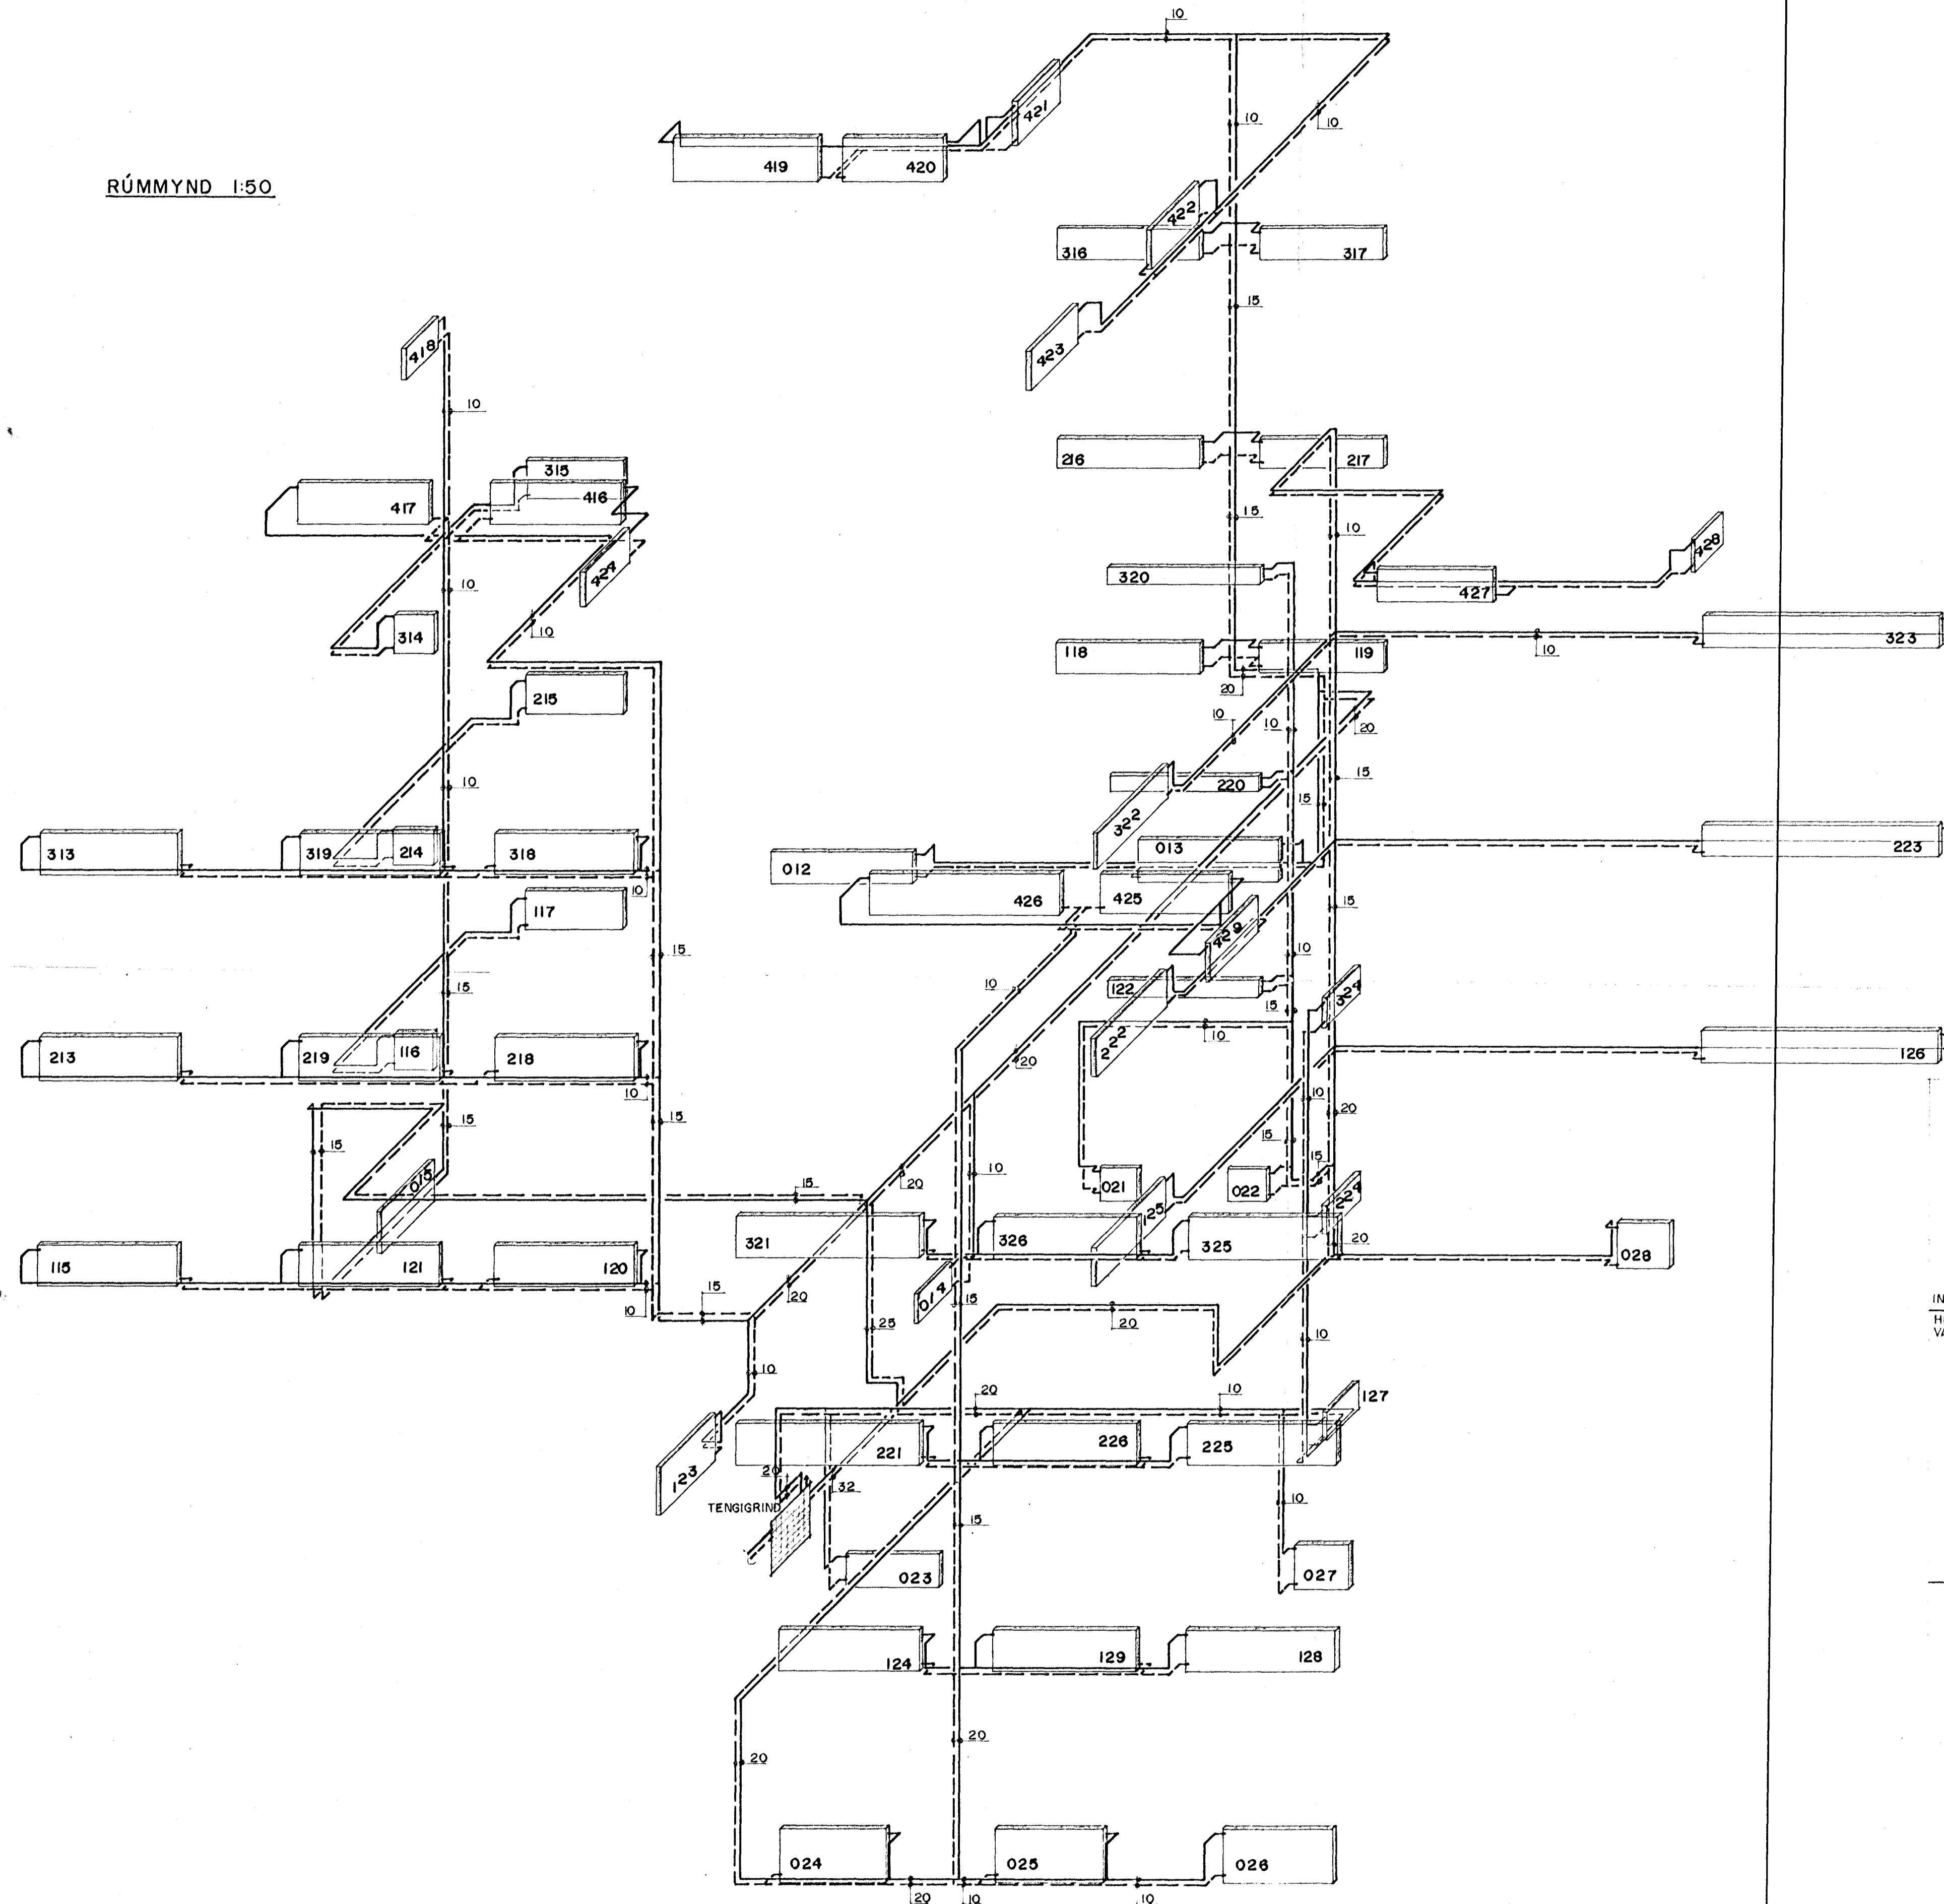

TENGIGRIND.

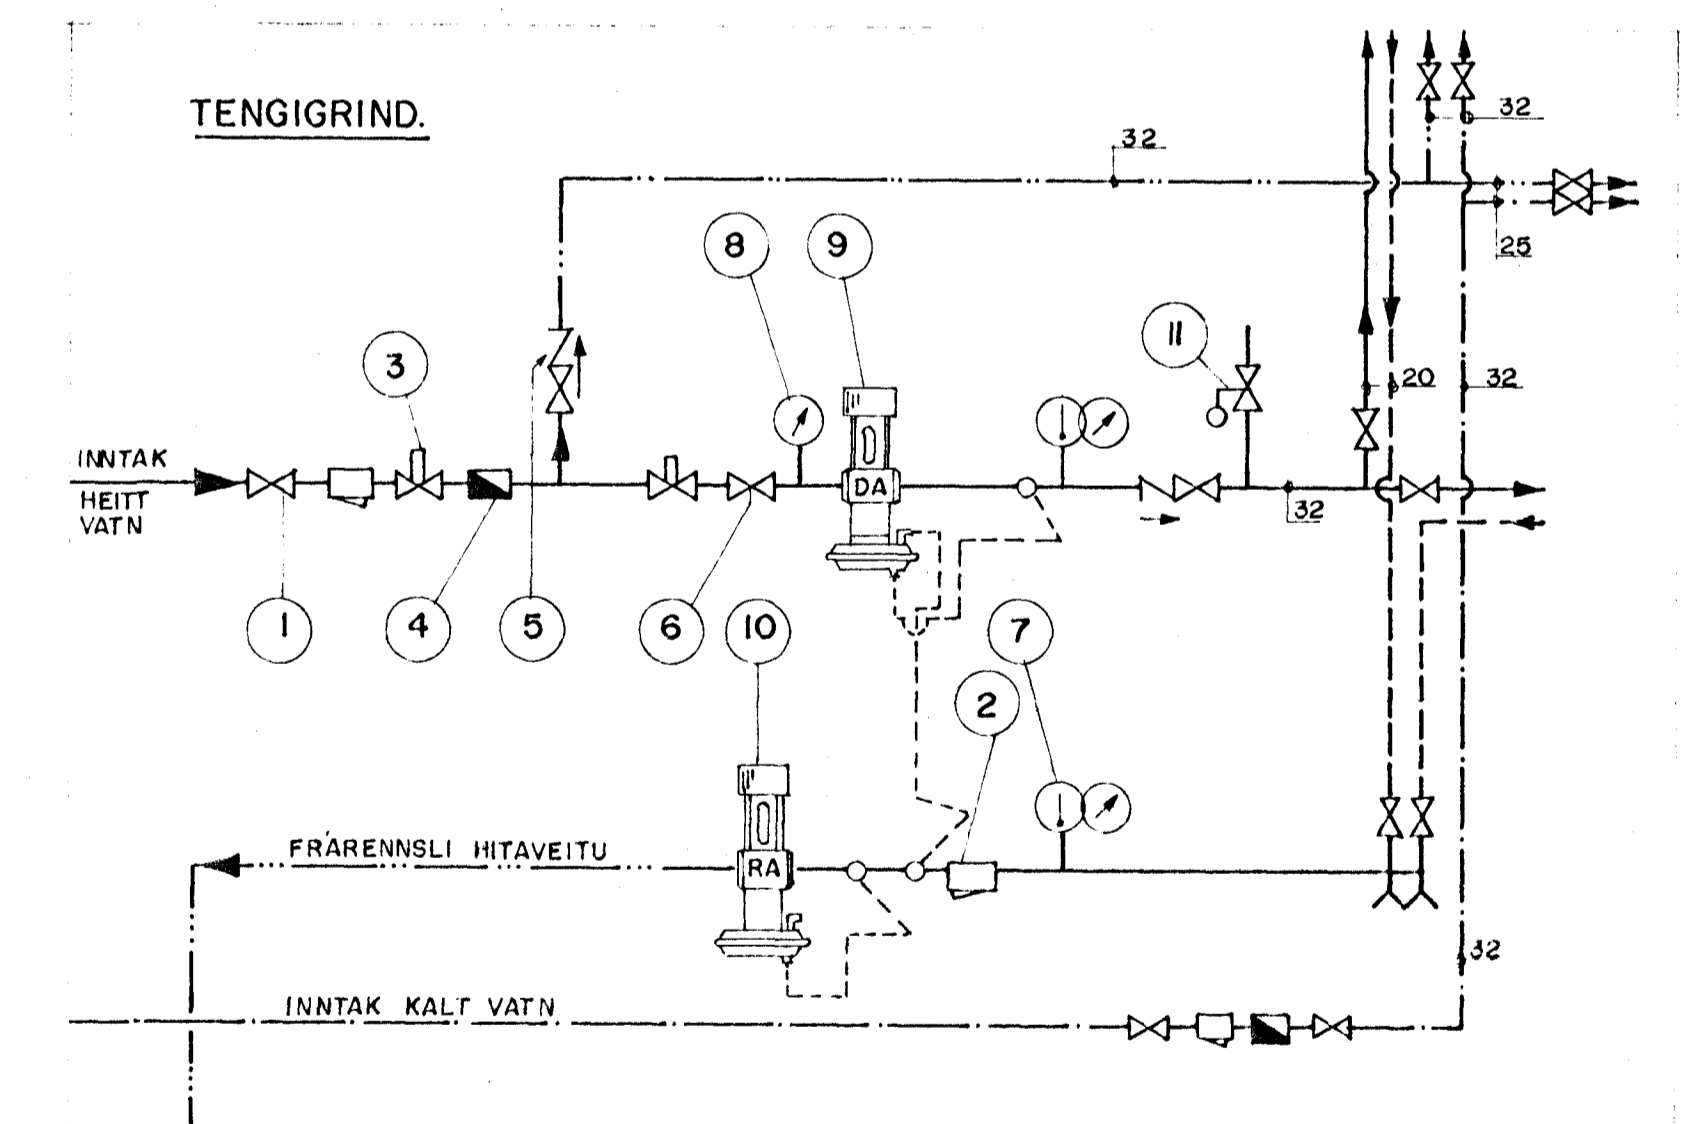

- 1. RENNILOKI
- 2. SÍA
- 3. HEMILL
- 4. VATNSMELIR
- 5. EINSTEFNULOKI
- 6. STILLIHÁNTI
- 7. HITA- OG ÞRÝSTIMELIR
- 8. ÞRÝSTIMELIR
- 9. SÁLÞVIRKUR LOKI DANFOSS AVD-DA EBA AVDL 20mm
- 10. SÁLÞVIRKUR LOKI DANFOSS AVD RA 20mm
- 11. ÖRYGGISLOKI



SUBURHVAMMUR 5-7-9, HAFNARFIRÐI.			
HITA- OG PRIFALÖGN		SKV	
RÚMMYND HITALAGNA		I: 50	
HÚS NR. 7		VERK NR.	
Verkfræðistofa Stefáns og Björns s.f.		88.08	
CONSULTING ENGINEERS		BL. NR.	
REYKJAVÍKURVEÐI 68 HAFNARFIRÐI SMI 91 651348		L 20	
ÁA	ÖRT	BE	
01.09.88			