
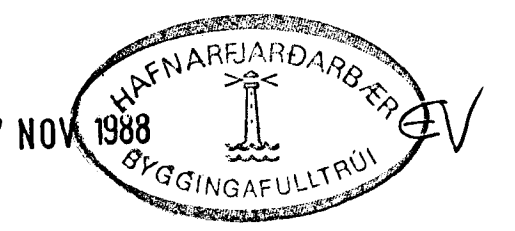


GRUNNMYND 1:50

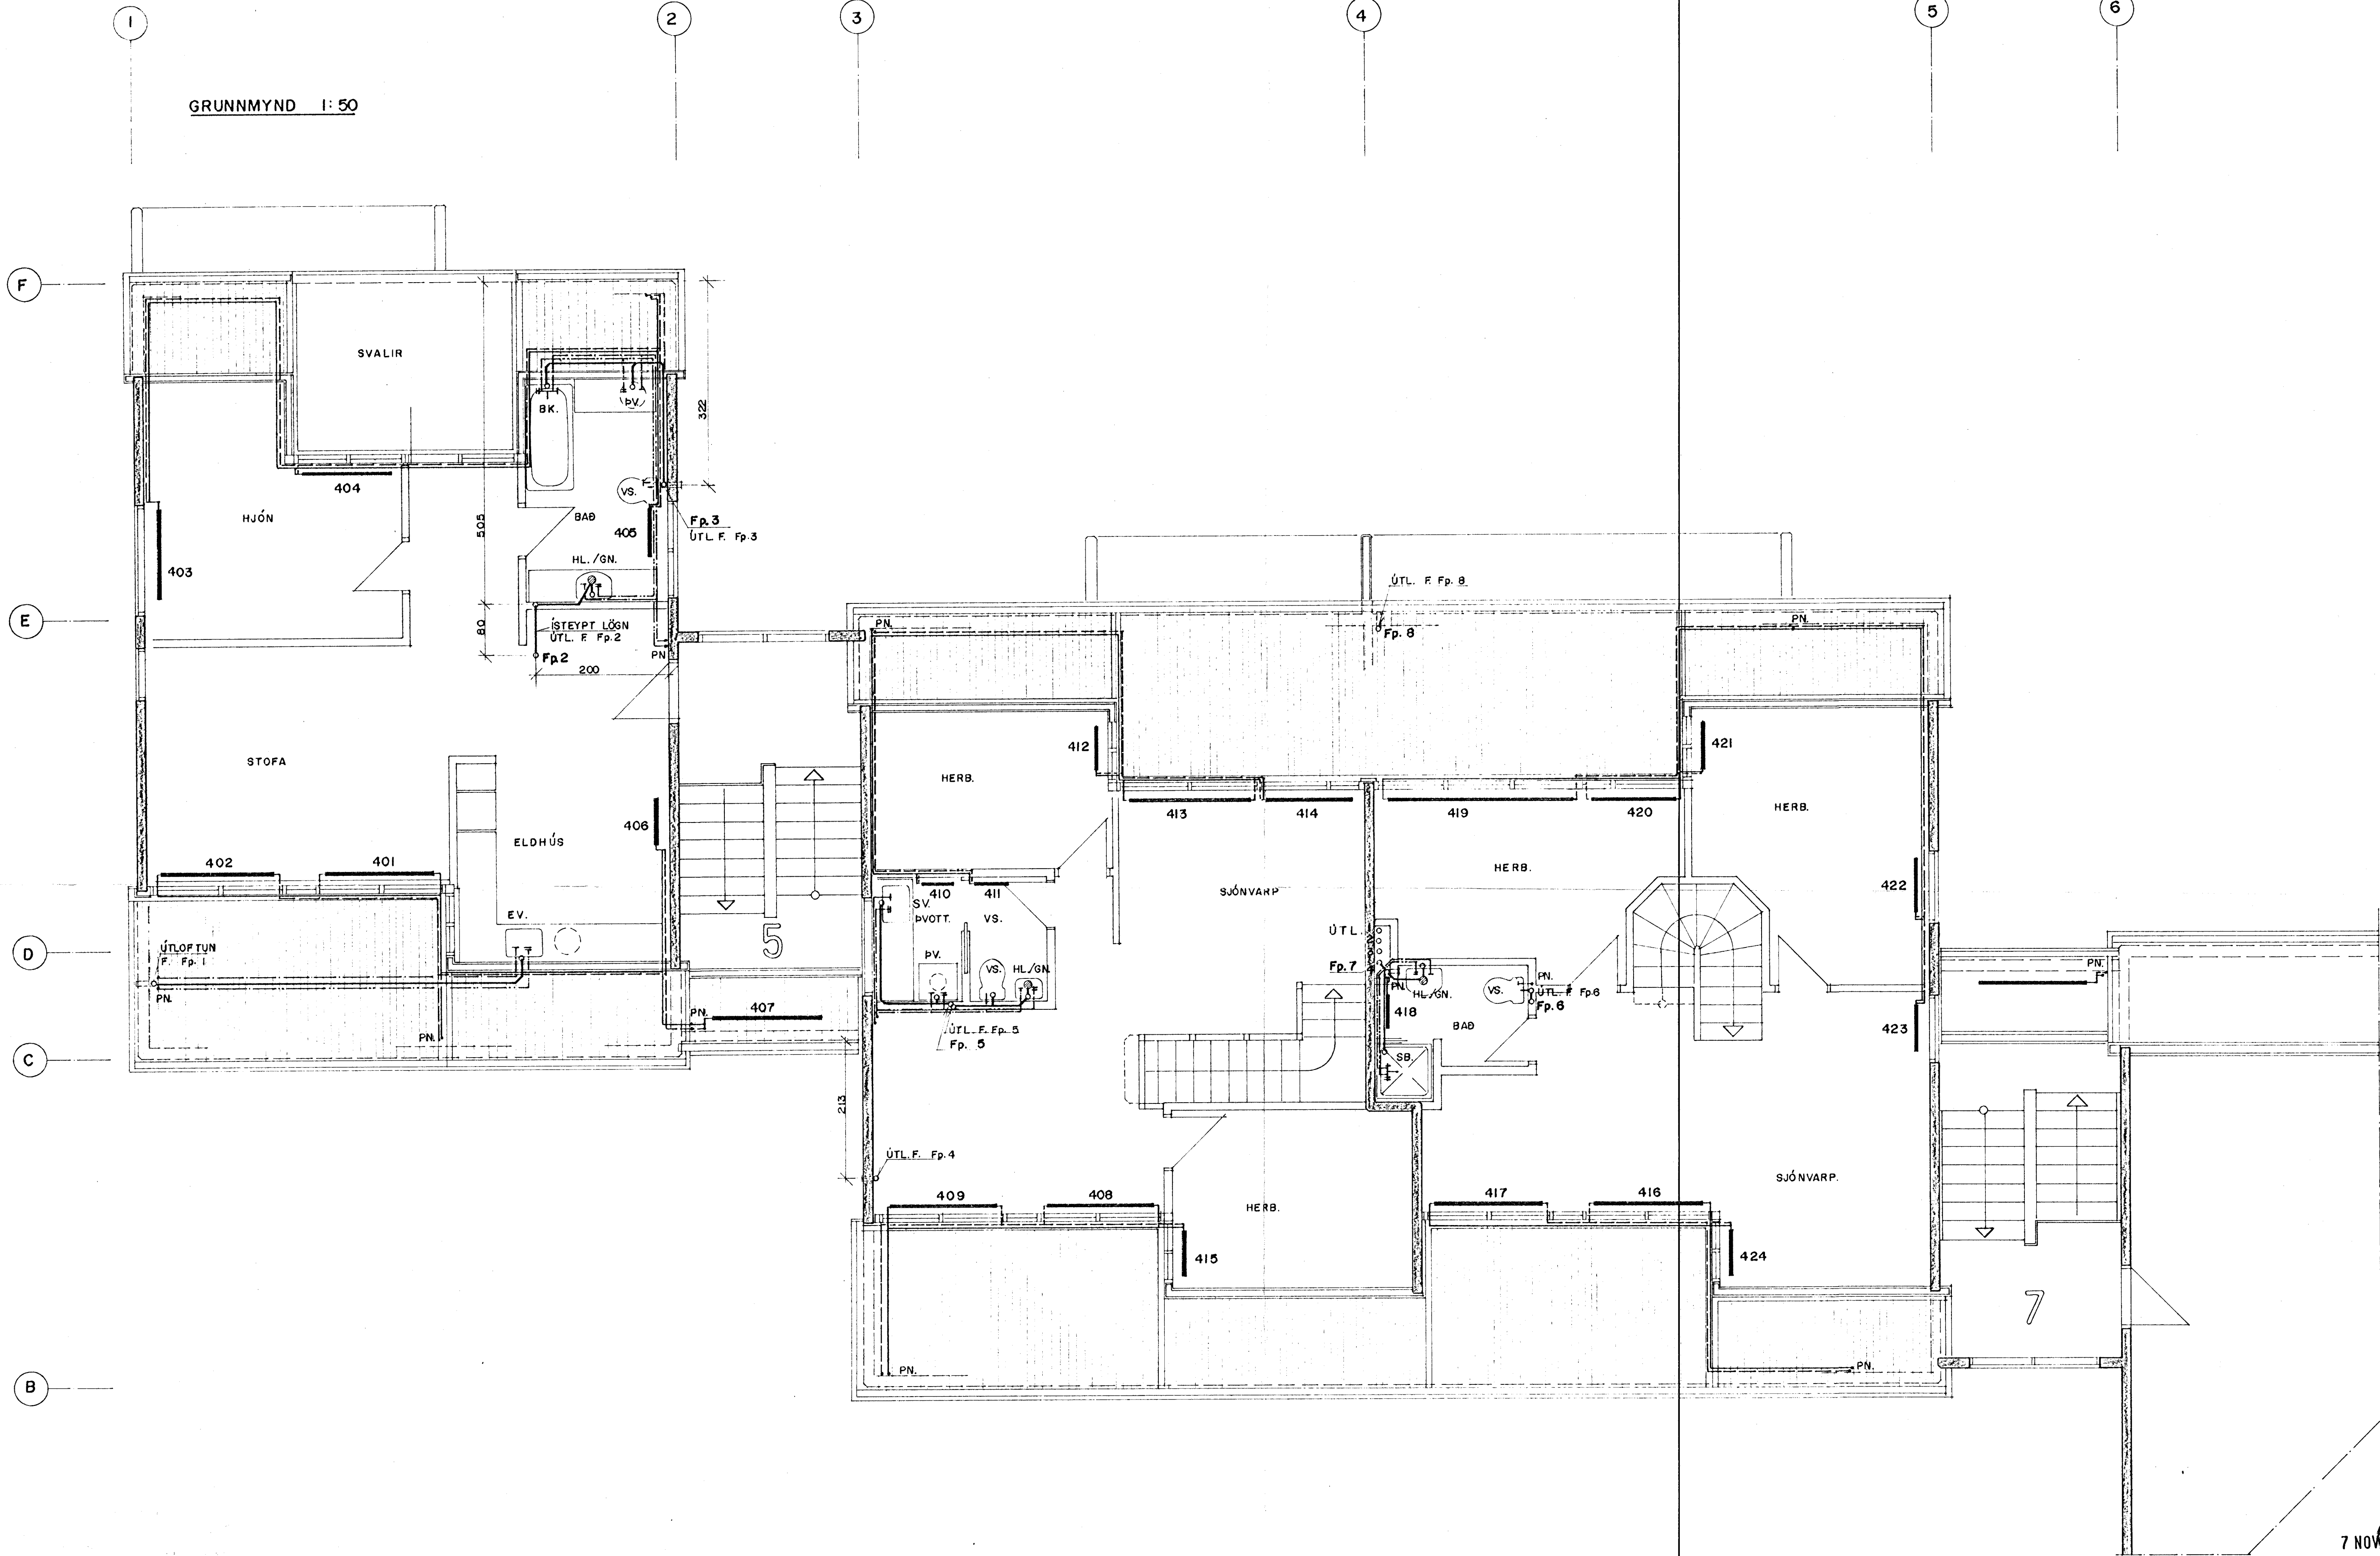

<b>SUÐURHVAMMUR 5-7-9, HAFNARFIRÐI</b>			
BR. NR.	BRETTING	D	7
<b>HITA- OG PRIFALÖGN</b>		MAK	1:50
<b>GRUNNMYND 4. HÆÐ</b>		VERK. NR.	88.08
Verkræðistofa Stefáns og Björns s.f. <small>CONSULTING ENGINEERS</small>		TEKNI. AB	TEKNI. GRT
<small>REYKJAVÍKURVEGI 58                  HAFNARFIRÐI - Sími 91 651340</small>		TEKNI. B.E.	BL. NR. L 12
<small>DAGI: 13. 07. 88</small>		<i>Björn Guðbjörnsson</i>	