



RÚMMYND 1:50

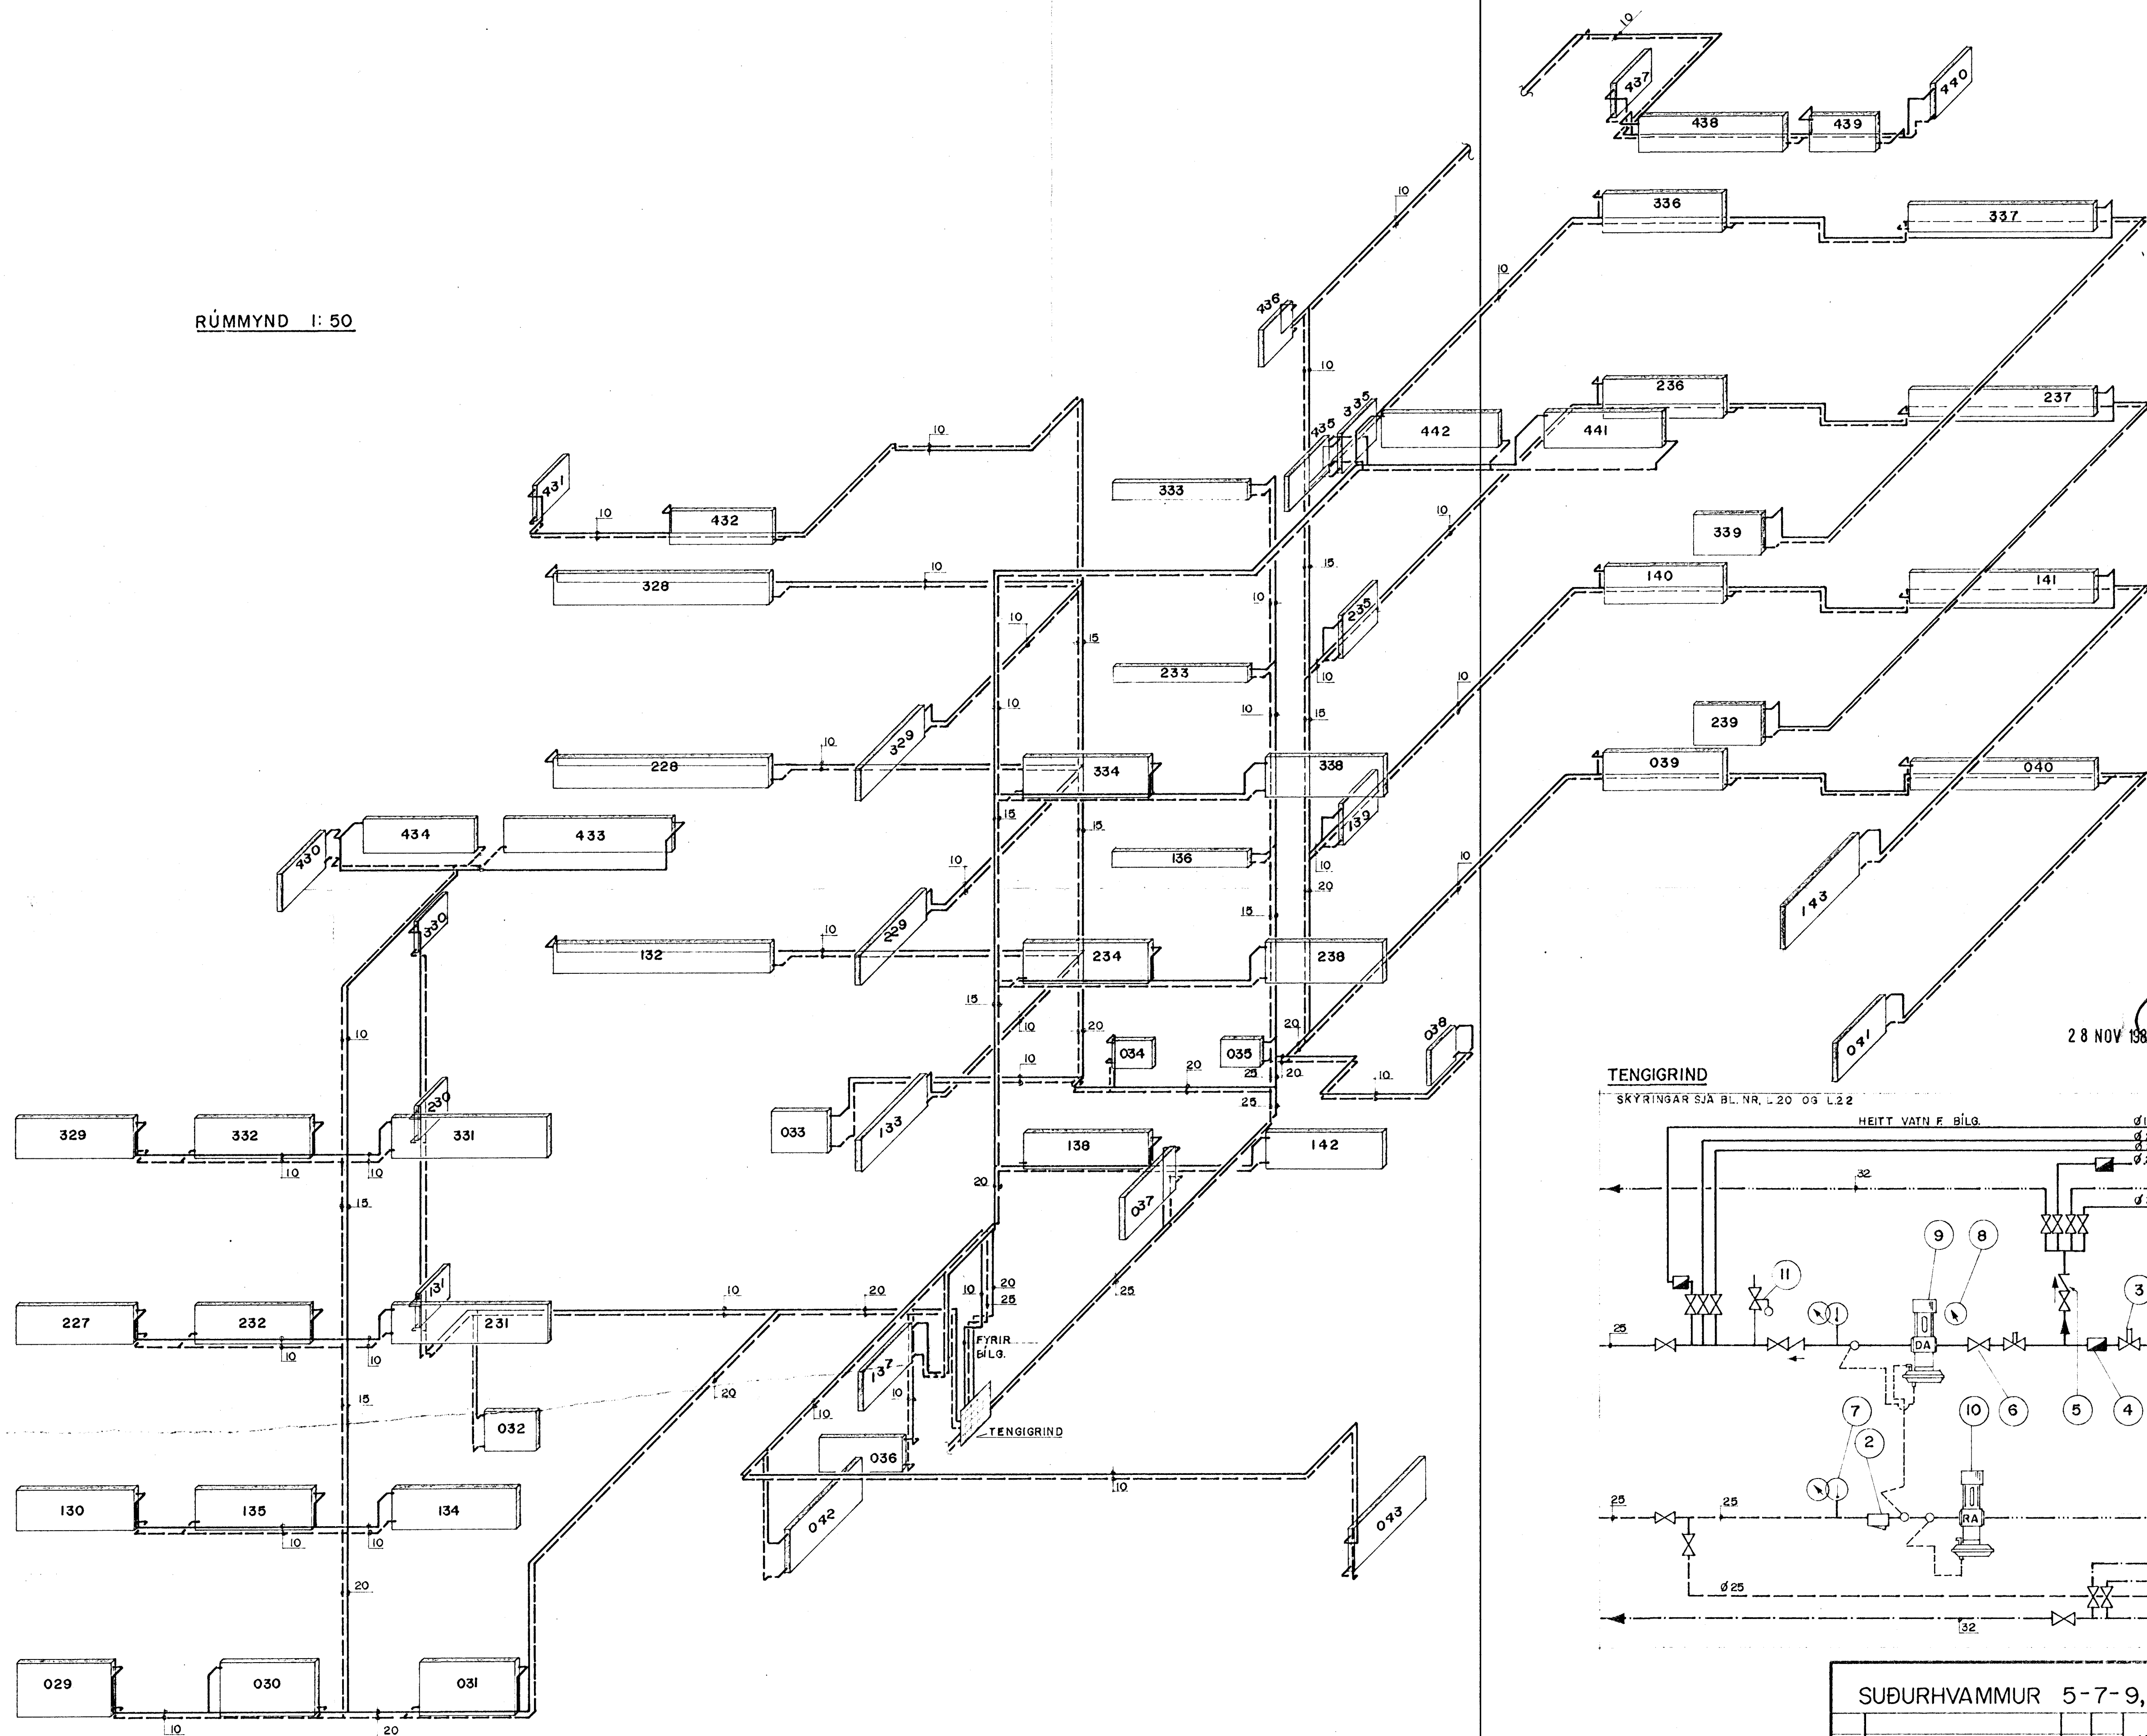

28 NOV 1988
 HAFNARFIRÐI
 BYGGINGAFULLTRÚI

TENGRIND

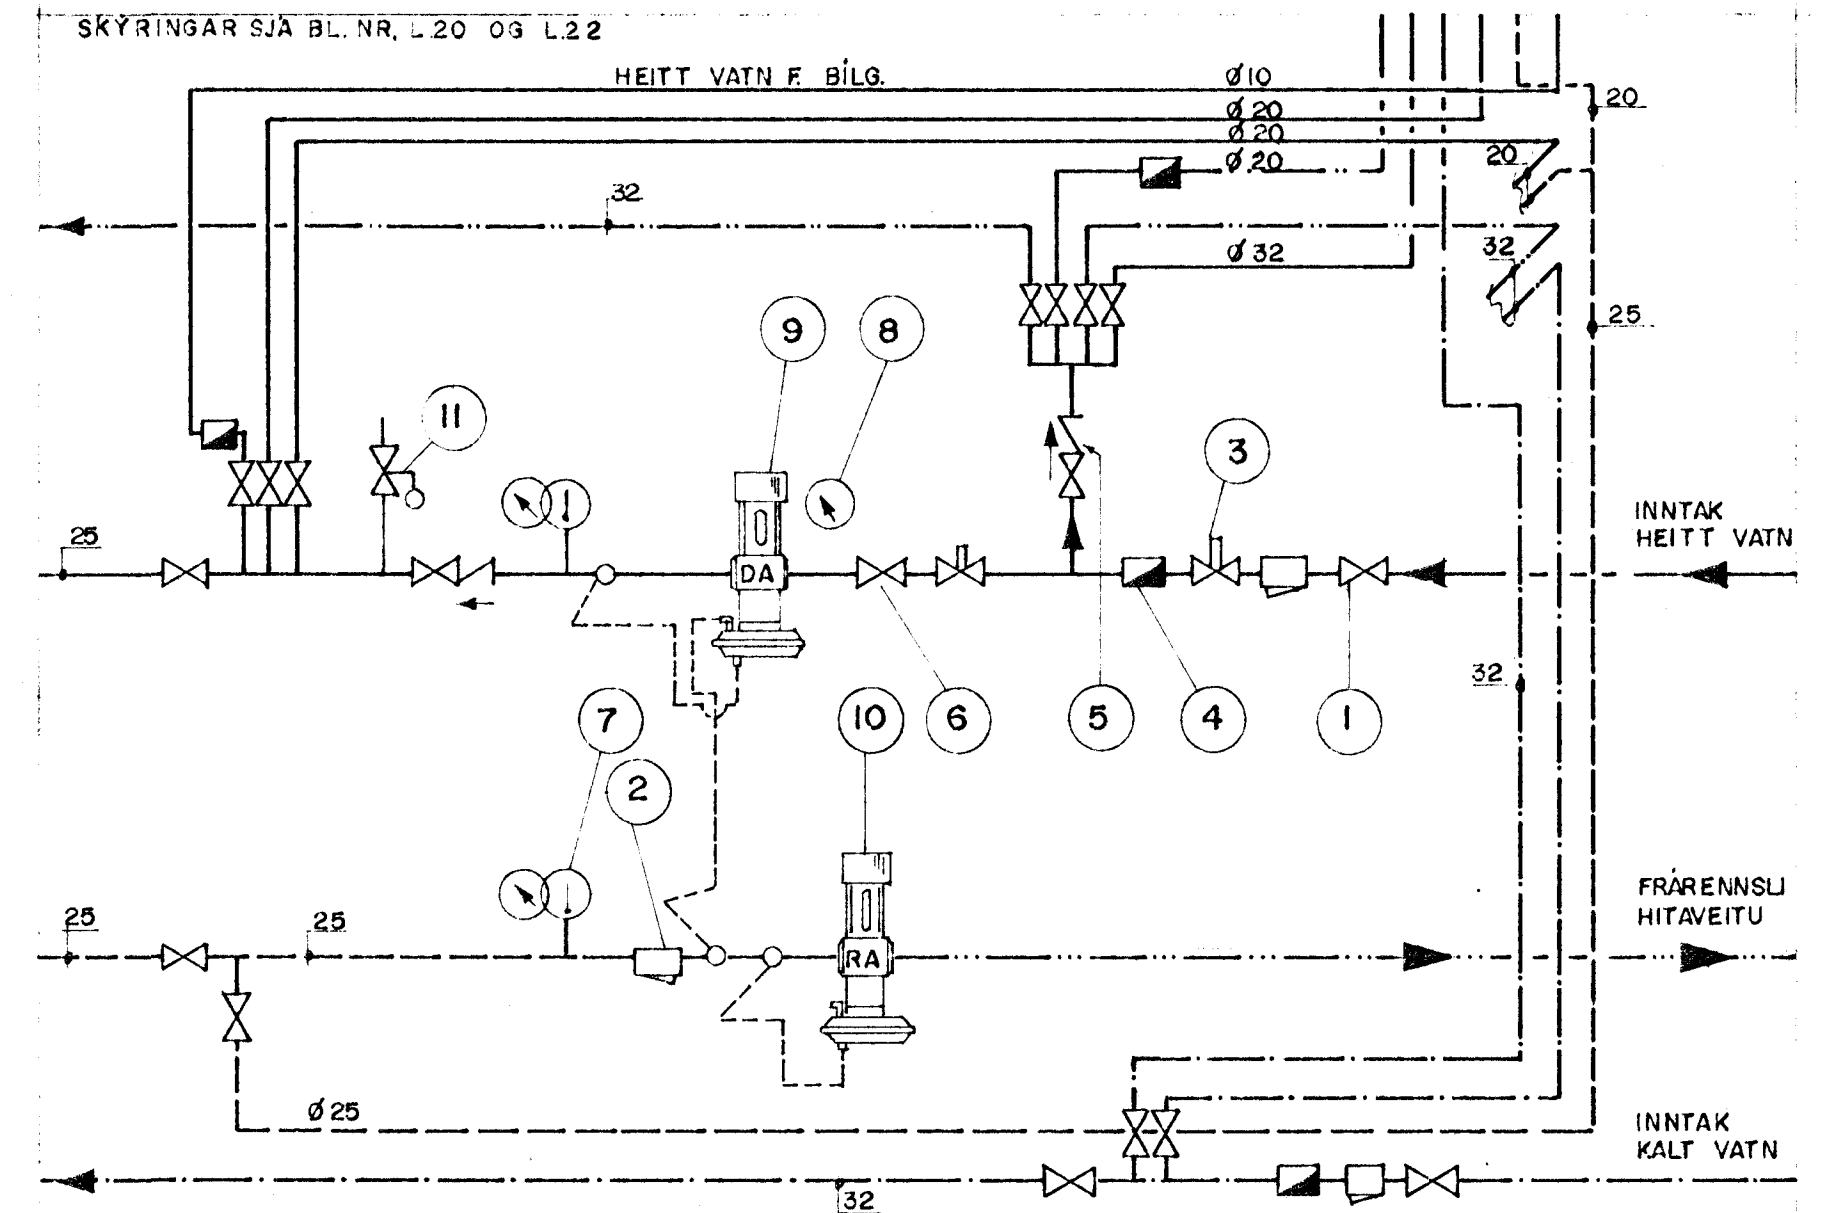

| | | | |
|---|-------------------------------------|------------------|------------------|
| SUBURHVAMMUR 5-7-9, HAFNARFIRÐI | | | |
| A | III. II. 88 OFNAR NR. 145, 239, 339 | BG | GRT |
| BR. NR. | BREYTING | R | |
| Verkfræðistofa Stefáns og Björns s.f. CONSULTING ENGINEERS REYKJAVÍKURVEGI 68 HAFNARFIRÐI - SIM 91 651340 | | DEAN BG | TEAM GRT |
| HITA - OG ÞRIFALÖGN RÚMMYND HITALAGNA HÚS NR. 9. | | VEIÐI 26 | BL. NR. L. 21 |
| 03.08.88 | | Björn Guðjónsson | |