

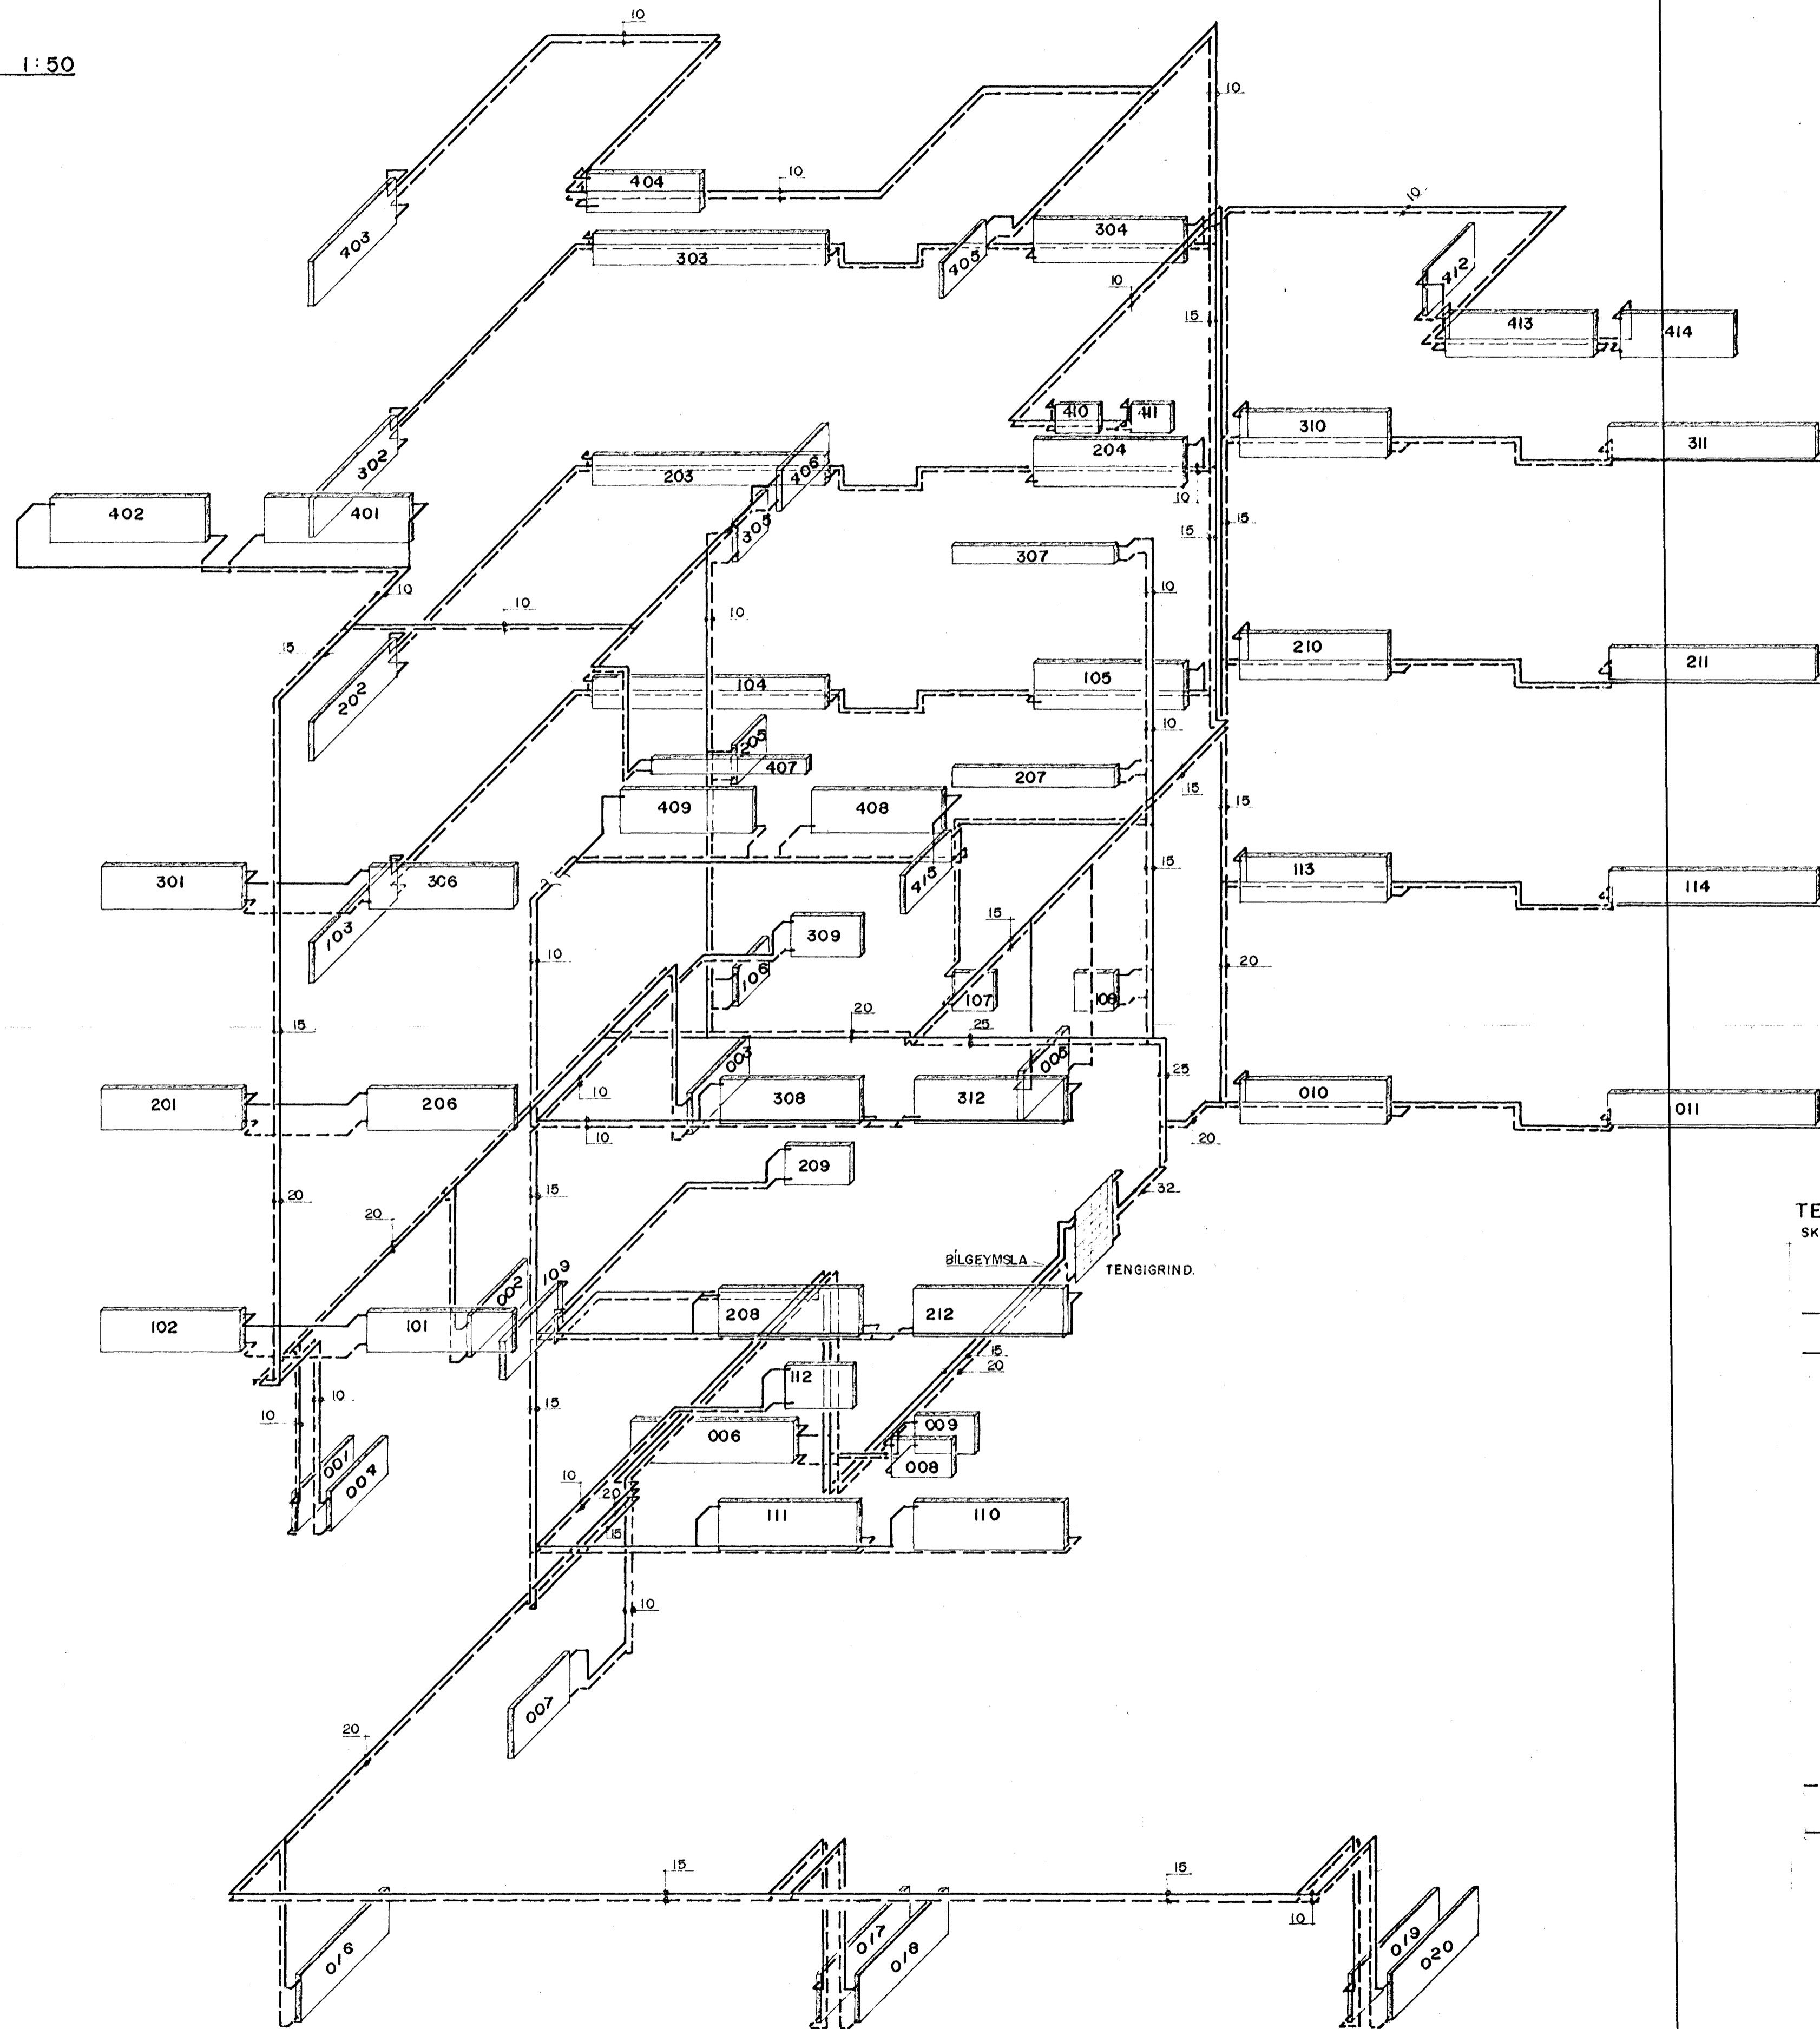


RÚMMYND 1:50

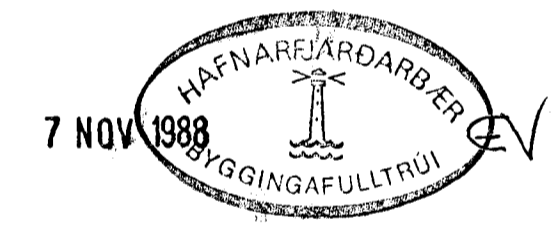

TENGIGRIND
SKÝRINGAR SJÁ BL.NR. L20 OG L22

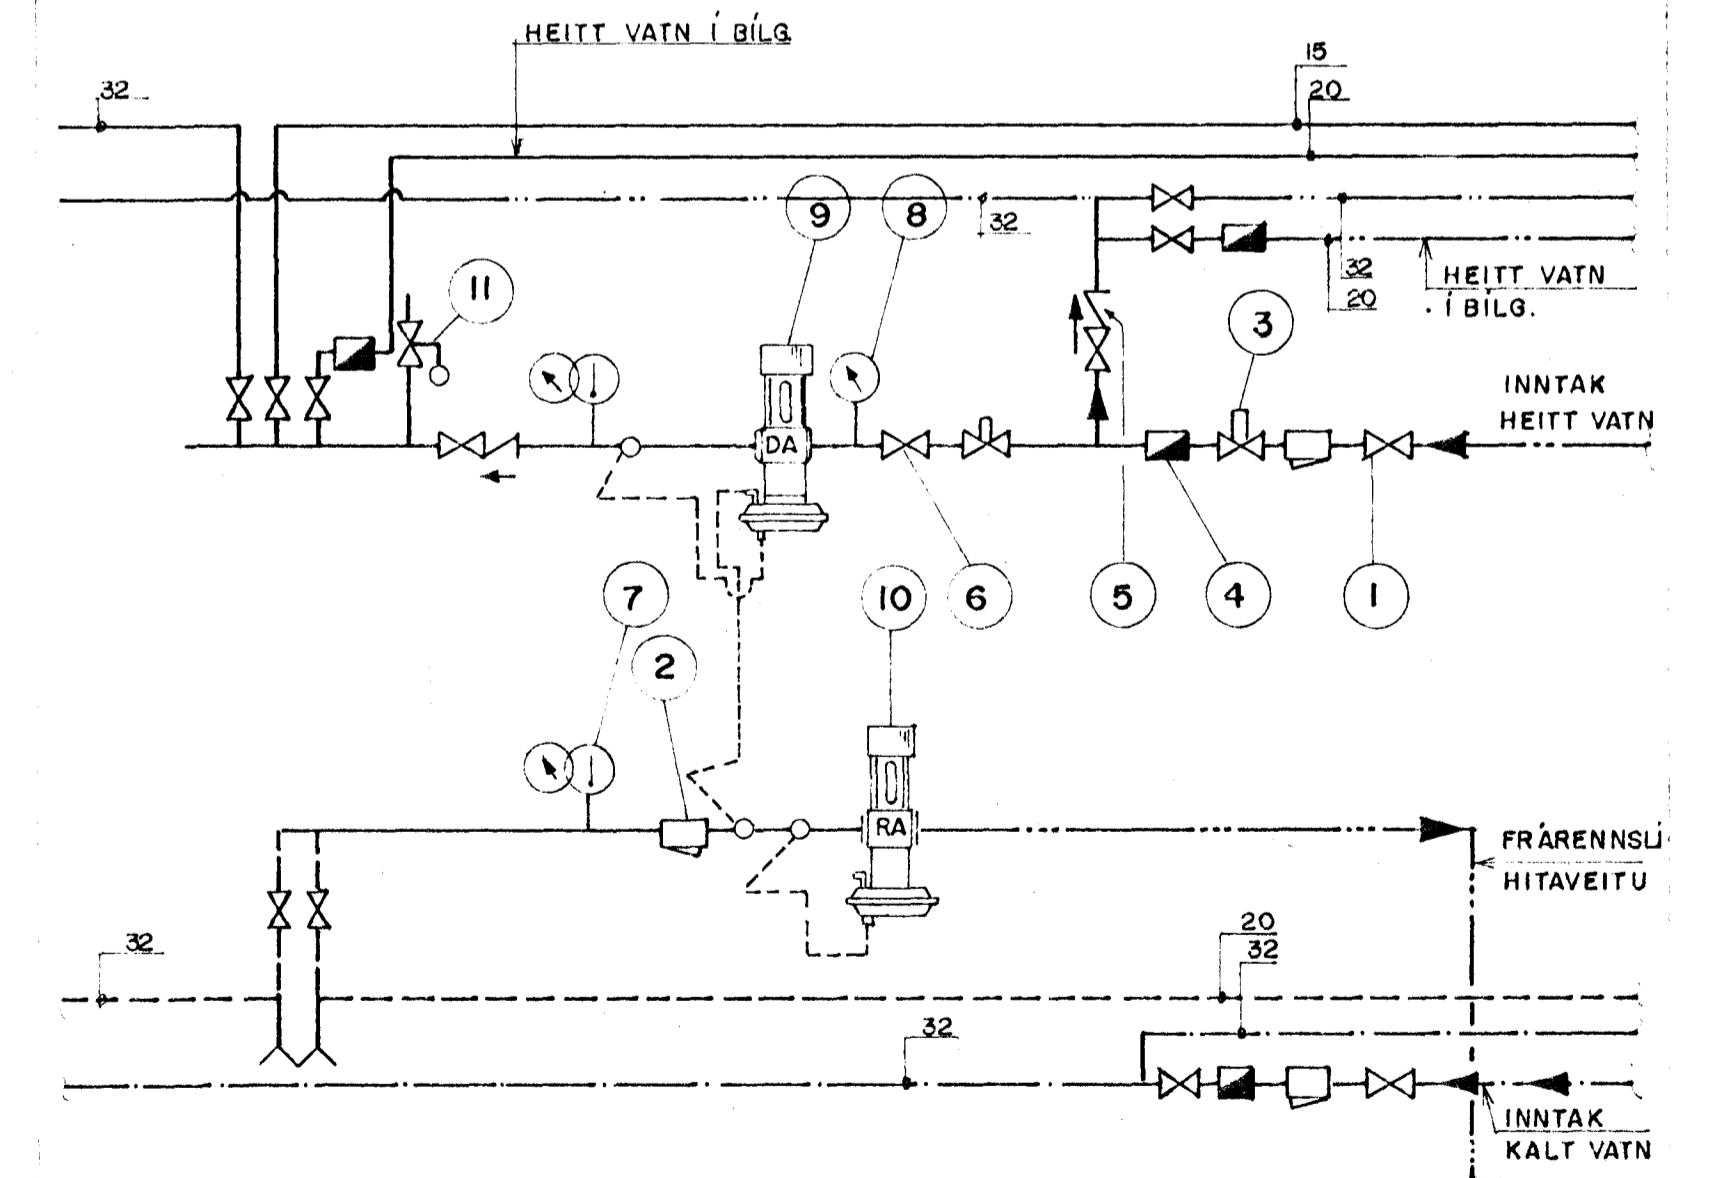

SUÐURHVAMMUR 5-7-9, HAFNARFIRÐI.				SKV
HITA - OG ÞRIFALÖGN				1:50
RÚMMYND HITALAGNA,				VERK NR
HÚS NR. 5.				88.08
Verkfræðistofa Stefáns og Björns s.f. CONSULTING ENGINEERS		REK. AB.	TEK. GR.	BL. NR
REYKJAVÍKURVEGI 68 HAFNARFIRÐI - Sími 91-651340		09.08.88	<i>Björn Björnsson</i>	L.19