
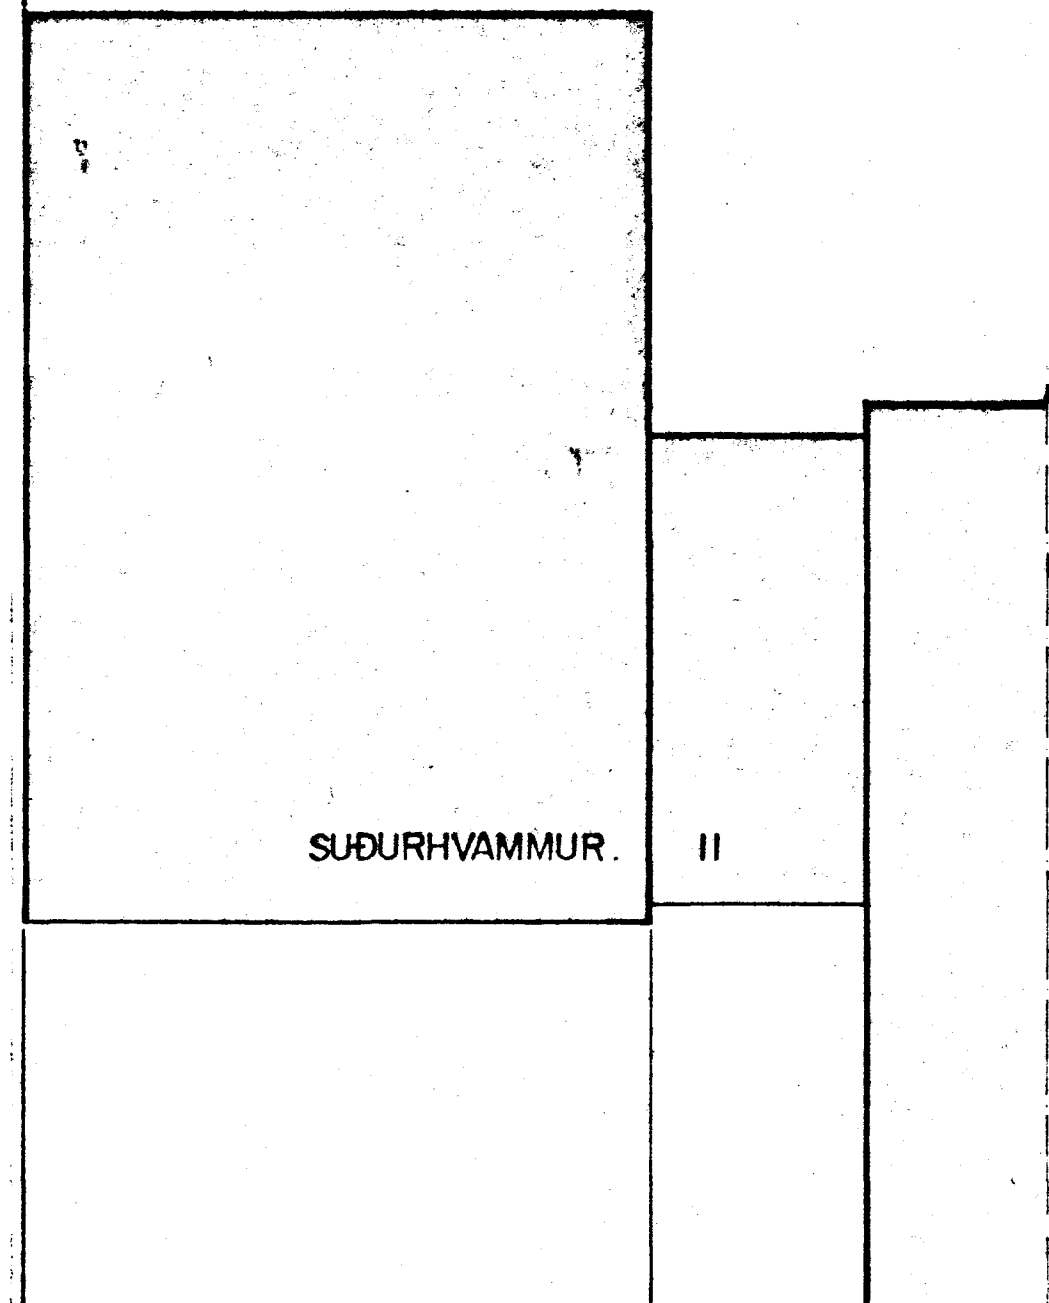


GÖNGUSTÍGUR.

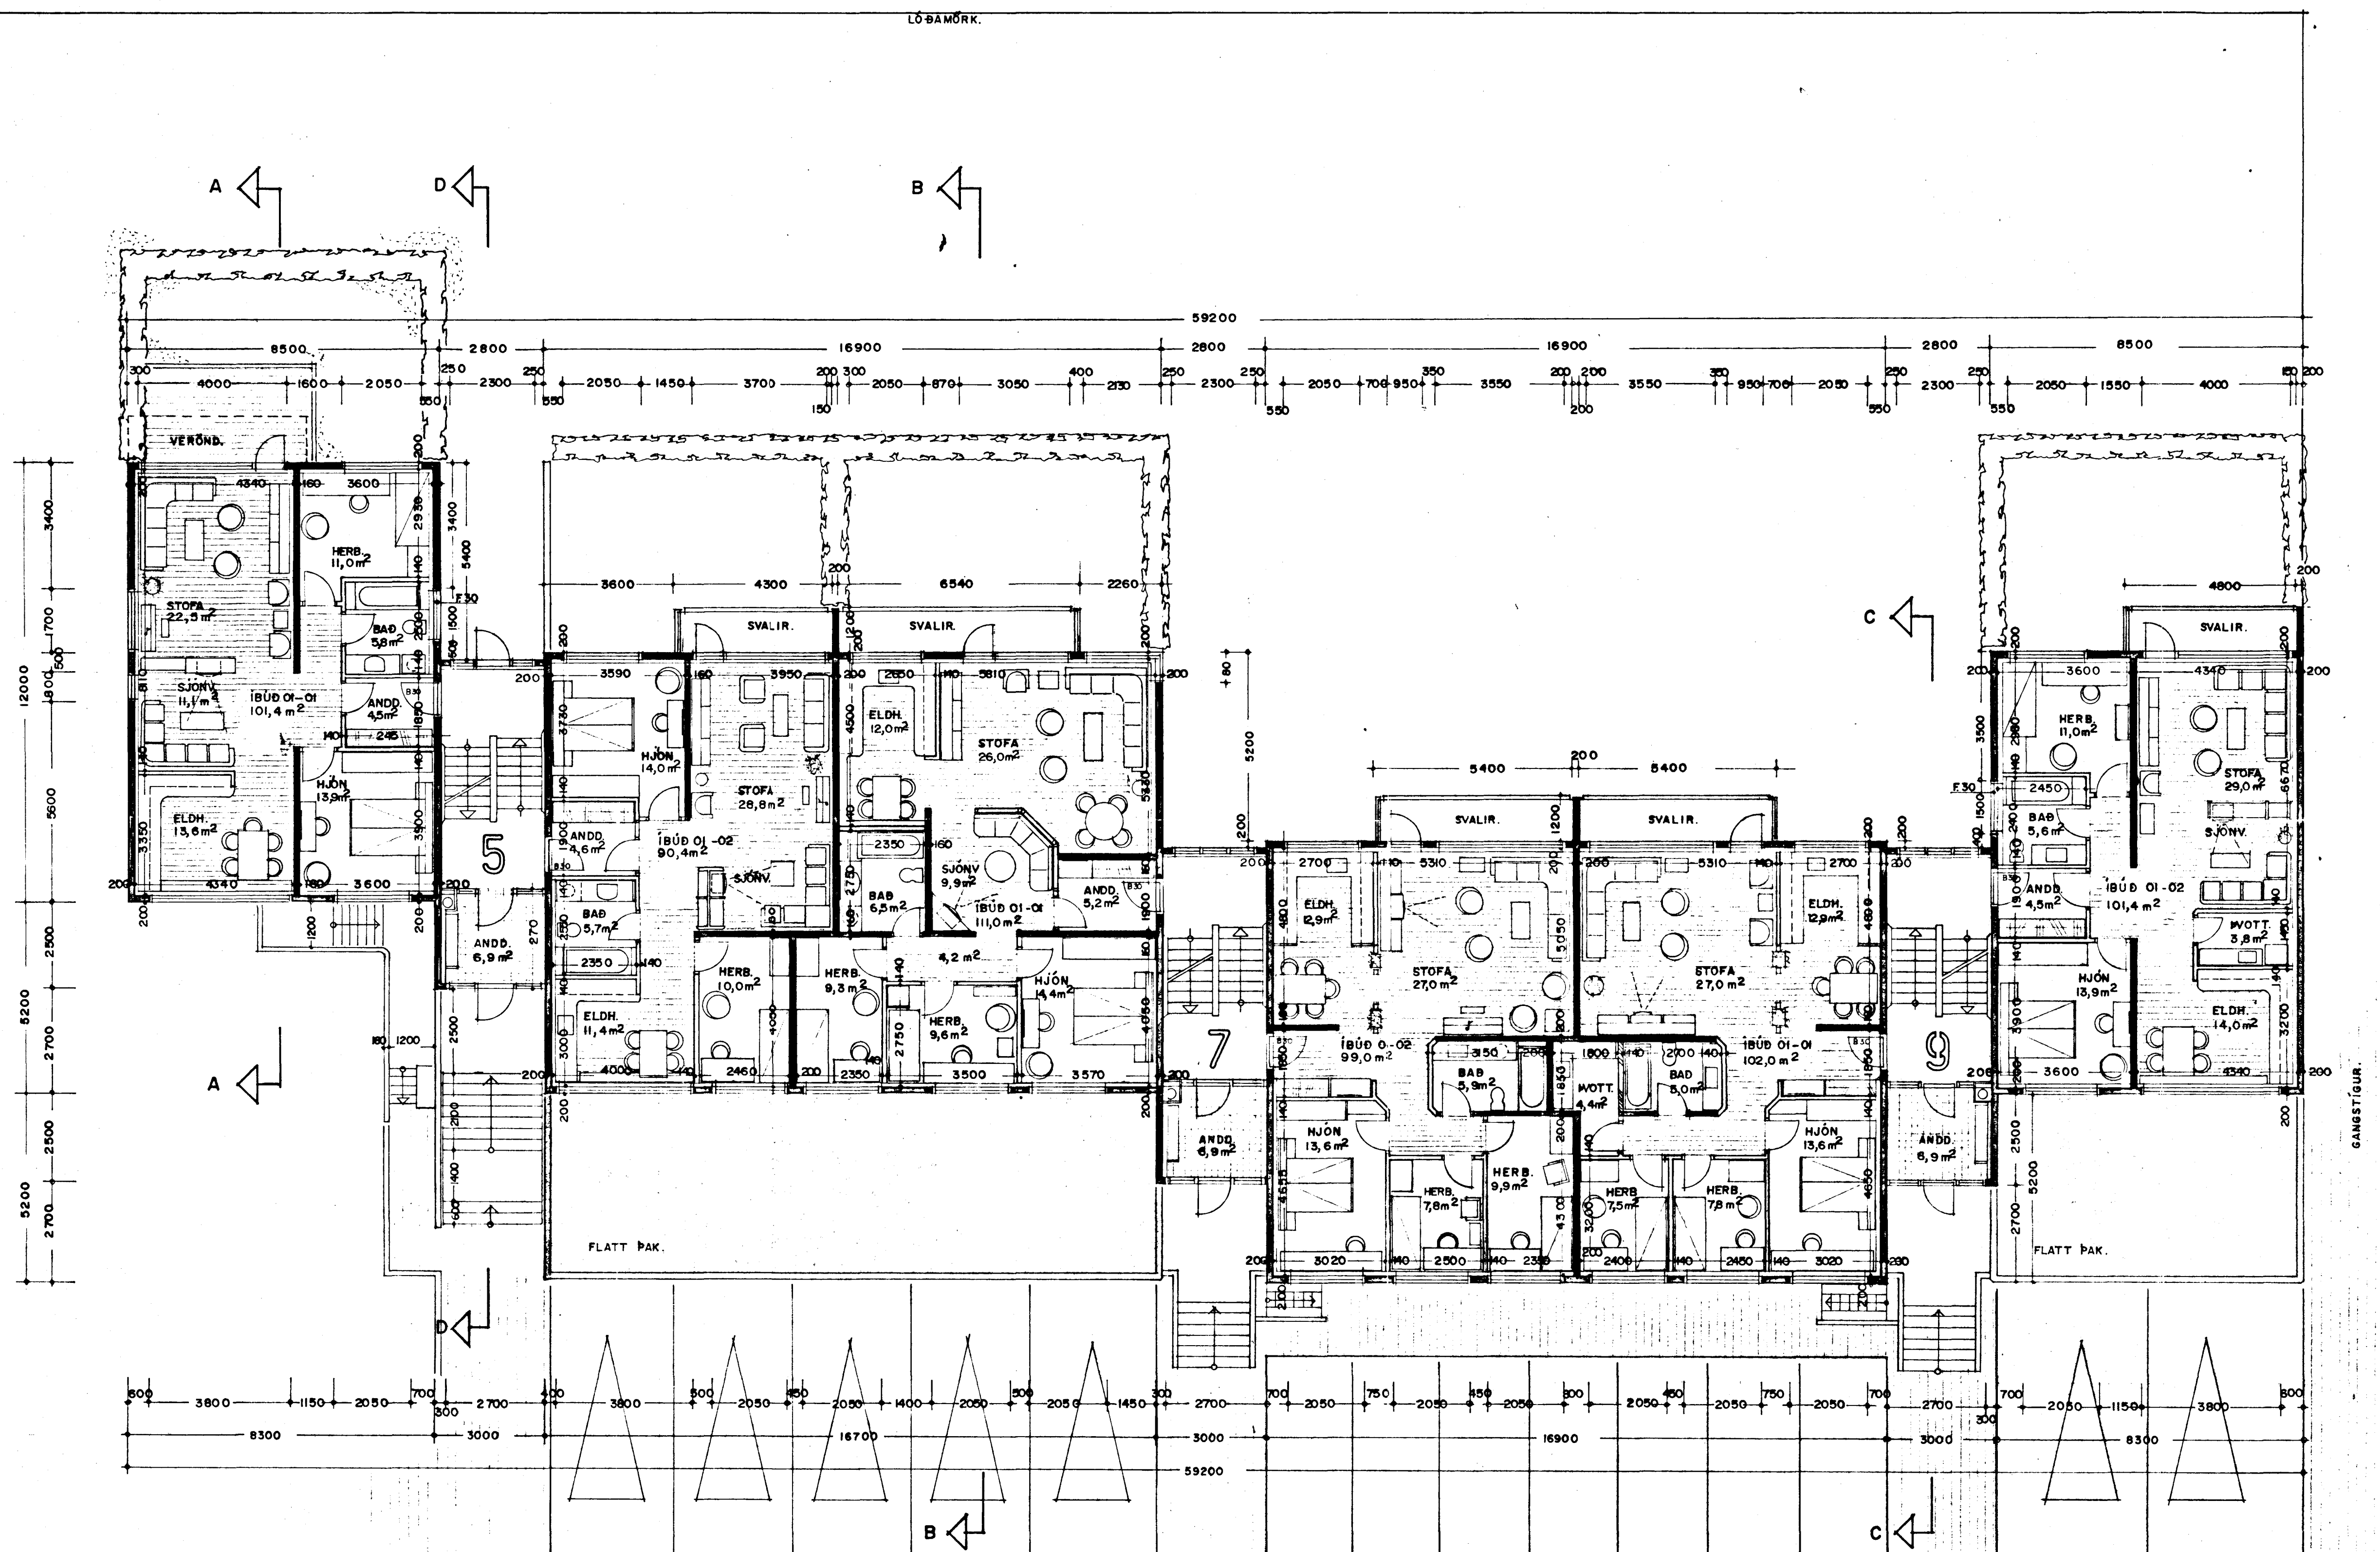

GRUNNMYND I. HÆÐ 687,4 m<sup>2</sup>

SUÐURHVAMMUR	5	7	9
00 JARÐHÆÐ	289,5 m <sup>2</sup>	292,8 m <sup>2</sup>	275,2 m <sup>2</sup>
01 I. HÆÐ	219,2 m <sup>2</sup>	237,4 m <sup>2</sup>	230,8 m <sup>2</sup>
02 2. HÆÐ	211,2 m <sup>2</sup>	229,4 m <sup>2</sup>	222,8 m <sup>2</sup>
03 3. HÆÐ	211,2 m <sup>2</sup>	229,4 m <sup>2</sup>	222,8 m <sup>2</sup>
04 4. HÆÐ	140,0 m <sup>2</sup>	147,0 m <sup>2</sup>	146,0 m <sup>2</sup>
SANTALS:	1.055,1 m <sup>2</sup>	1.136,0 m <sup>2</sup>	1.097,9 m <sup>2</sup>
RÚMMÁL:	2.813 m <sup>3</sup>	3.042 m <sup>3</sup>	2.926 m <sup>3</sup>

Í ÖLL GLUGGALAUS RÝMI SKAL KOMA FYRIR  
VÉLÆNNI LOFTRÆSTINGU.