


TENGIRIND

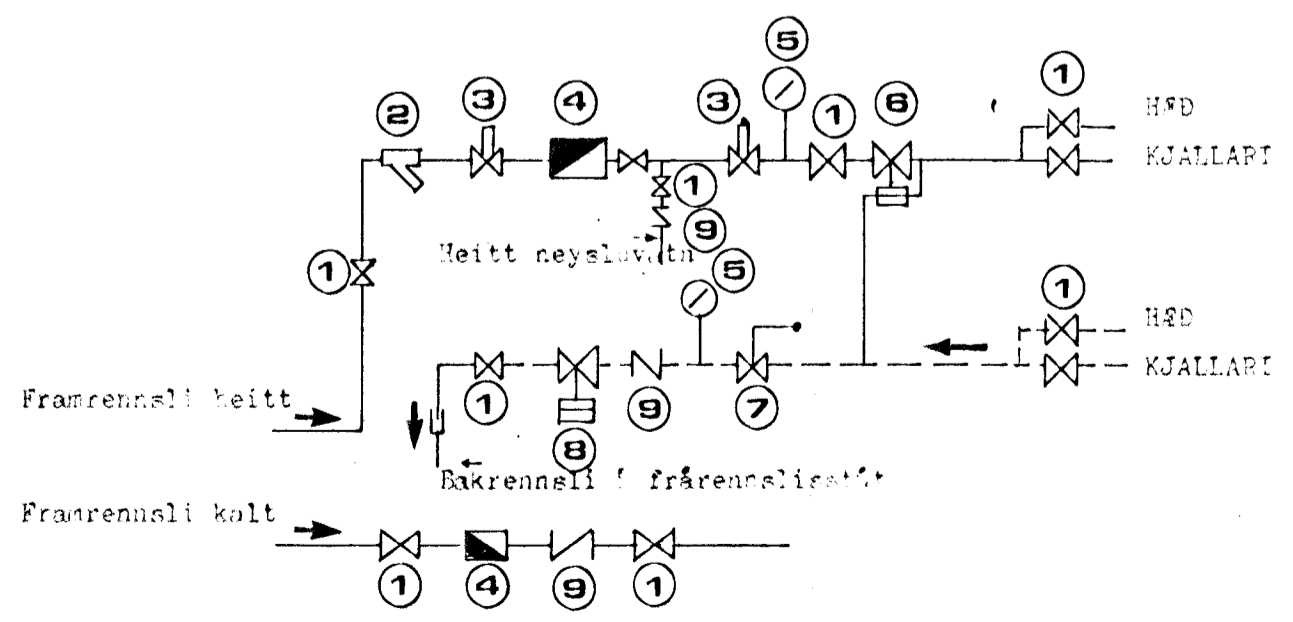

- ① Renniloki
- ② Sfa
- ③ Hemill
- ④ Vatnanelir
- ⑤ Hita og þrýstingillir
- ⑥ Þrýstingillir
- ⑦ Öryggisloki
- ⑧ Sláufloki
- ⑨ Einstrengisloki

SUDURHVAMMUR 6													
GRUNNMYND JARDHÆÐAR													
NEYSLUVATNSLAGNIR													
<i>Ládvik Lebecon</i>	<table border="1"> <tr> <td>Hannad.</td> <td>LL</td> <td>Mkv.</td> <td>1 : 50</td> </tr> <tr> <td>Teknad.</td> <td>LL</td> <td>Dags.</td> <td>1 15 80</td> </tr> <tr> <td>Skrifarið.</td> <td></td> <td>Nr.</td> <td>5-1-80</td> </tr> </table>	Hannad.	LL	Mkv.	1 : 50	Teknad.	LL	Dags.	1 15 80	Skrifarið.		Nr.	5-1-80
Hannad.	LL	Mkv.	1 : 50										
Teknad.	LL	Dags.	1 15 80										
Skrifarið.		Nr.	5-1-80										
Ládvik Lebecon Vesturberg 127 d. 73/22													