


GRUNNMYND 2.HÆÐAR M 1:50

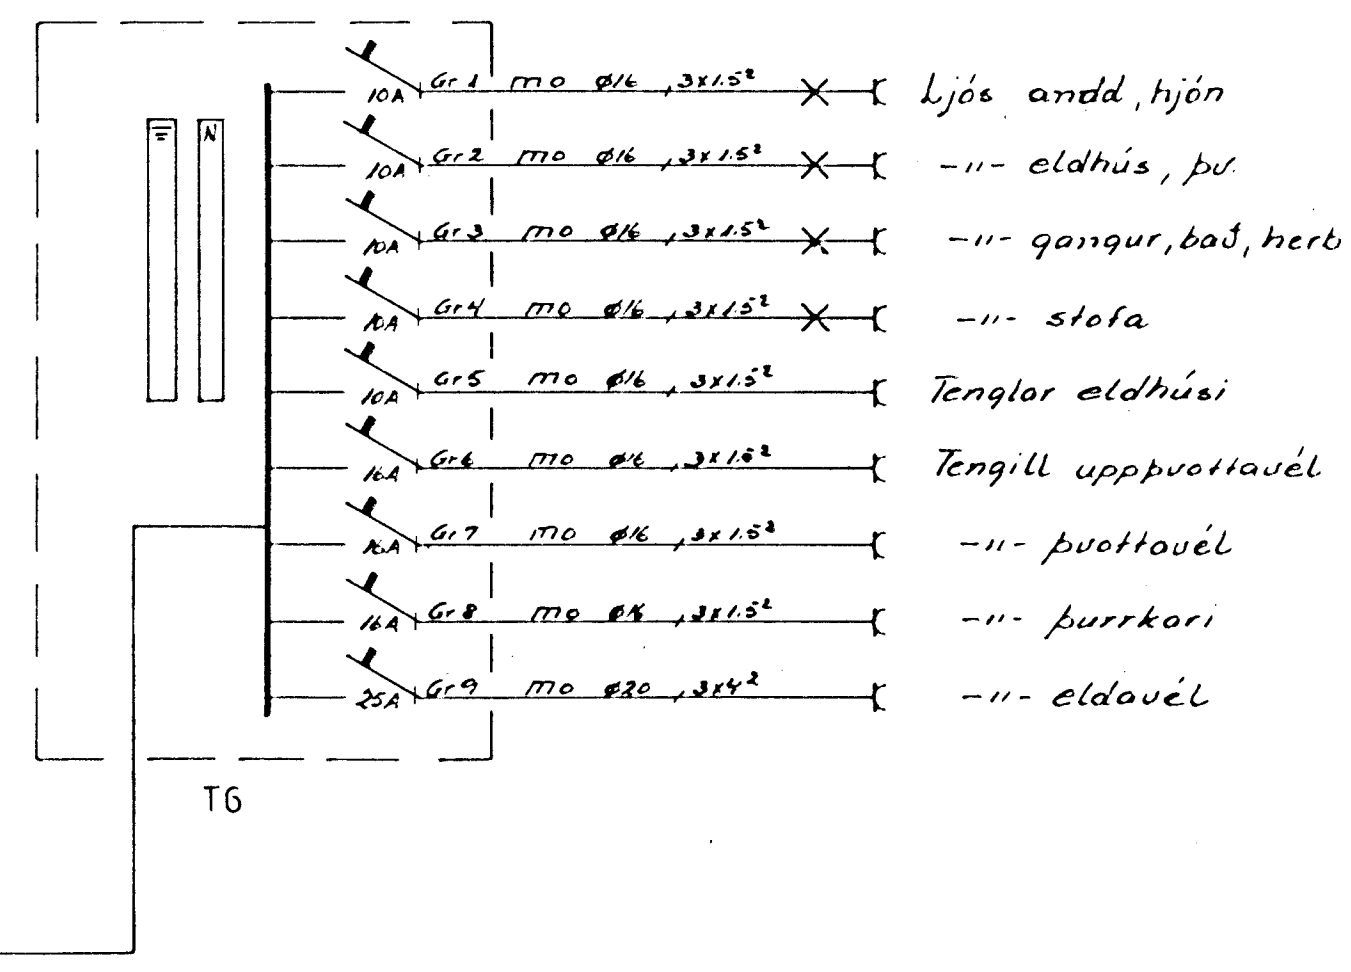

SUDURHVAMMUR 9 HAFNARFIRÐI			
RAFLOGN OG VEIKSTRAUMS LAGNIR 2. HÆÐ		SKALA 1:50	
Nr. 170		BL 3 AF 7	