


Fallpípa

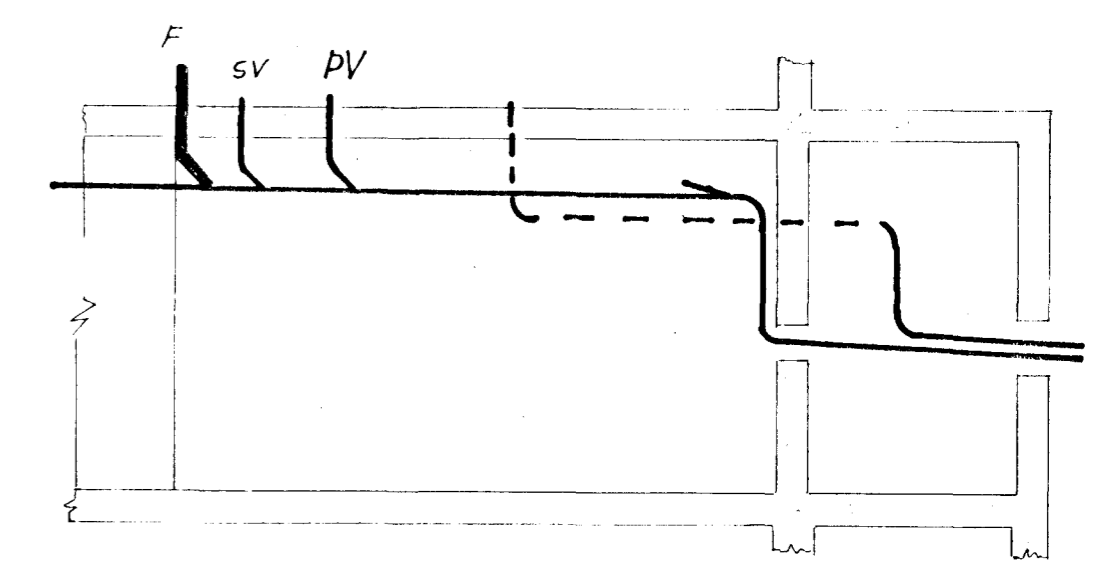

Snid D-D 1:50



Sudurvangur Nr 11			Kristinn Hardarson Verkfræðingur FVFI Breiðvangi 22 s.50793	
Hita og frárennslislögn Kjallari-grunnmynd Fallpípur-loftræsting	Dags	Nafn	Reikn	Mar '82
	Teikn	Mar '82	Teikn	Mar '82
	Breytt	Jan '84	Breytt	Jan '84
Teikn Nr.		Mkv.		
8204-03		1:50		

Kjallari - grunnmynd

Heimæðar
sjá teikn. nr. 8204-04

Snid F-F 1:20