
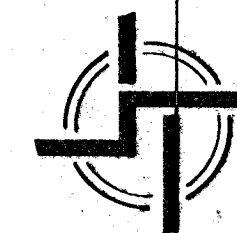
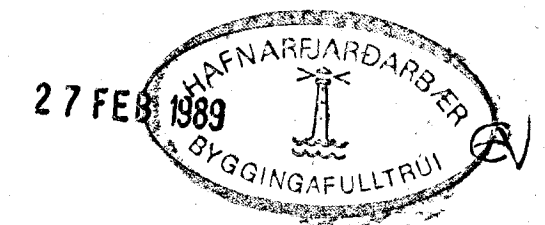


Suðurvangur 19 Hafnarfirði

Skrá yfir ofnastarðir, delta t=40<sup>o</sup>C

115.	DK	620	1100.	1436.
116.	EK	620	650	408
117.	DK	320	2850	2160
118.	DK	320	1650	1177
119.	DK	320	1600	1230
120.	EK	520	800	211
121.	EK	620	650	408.
Nr	Gæð	Hæð	Langd.	Wött.
215.	DK	620	1400	1828
216.	EK	620	1350	1001
217.				
218.	TKt.	620	1400	2000.
219.	EK	620	700	919
220.	EK	720	500	423

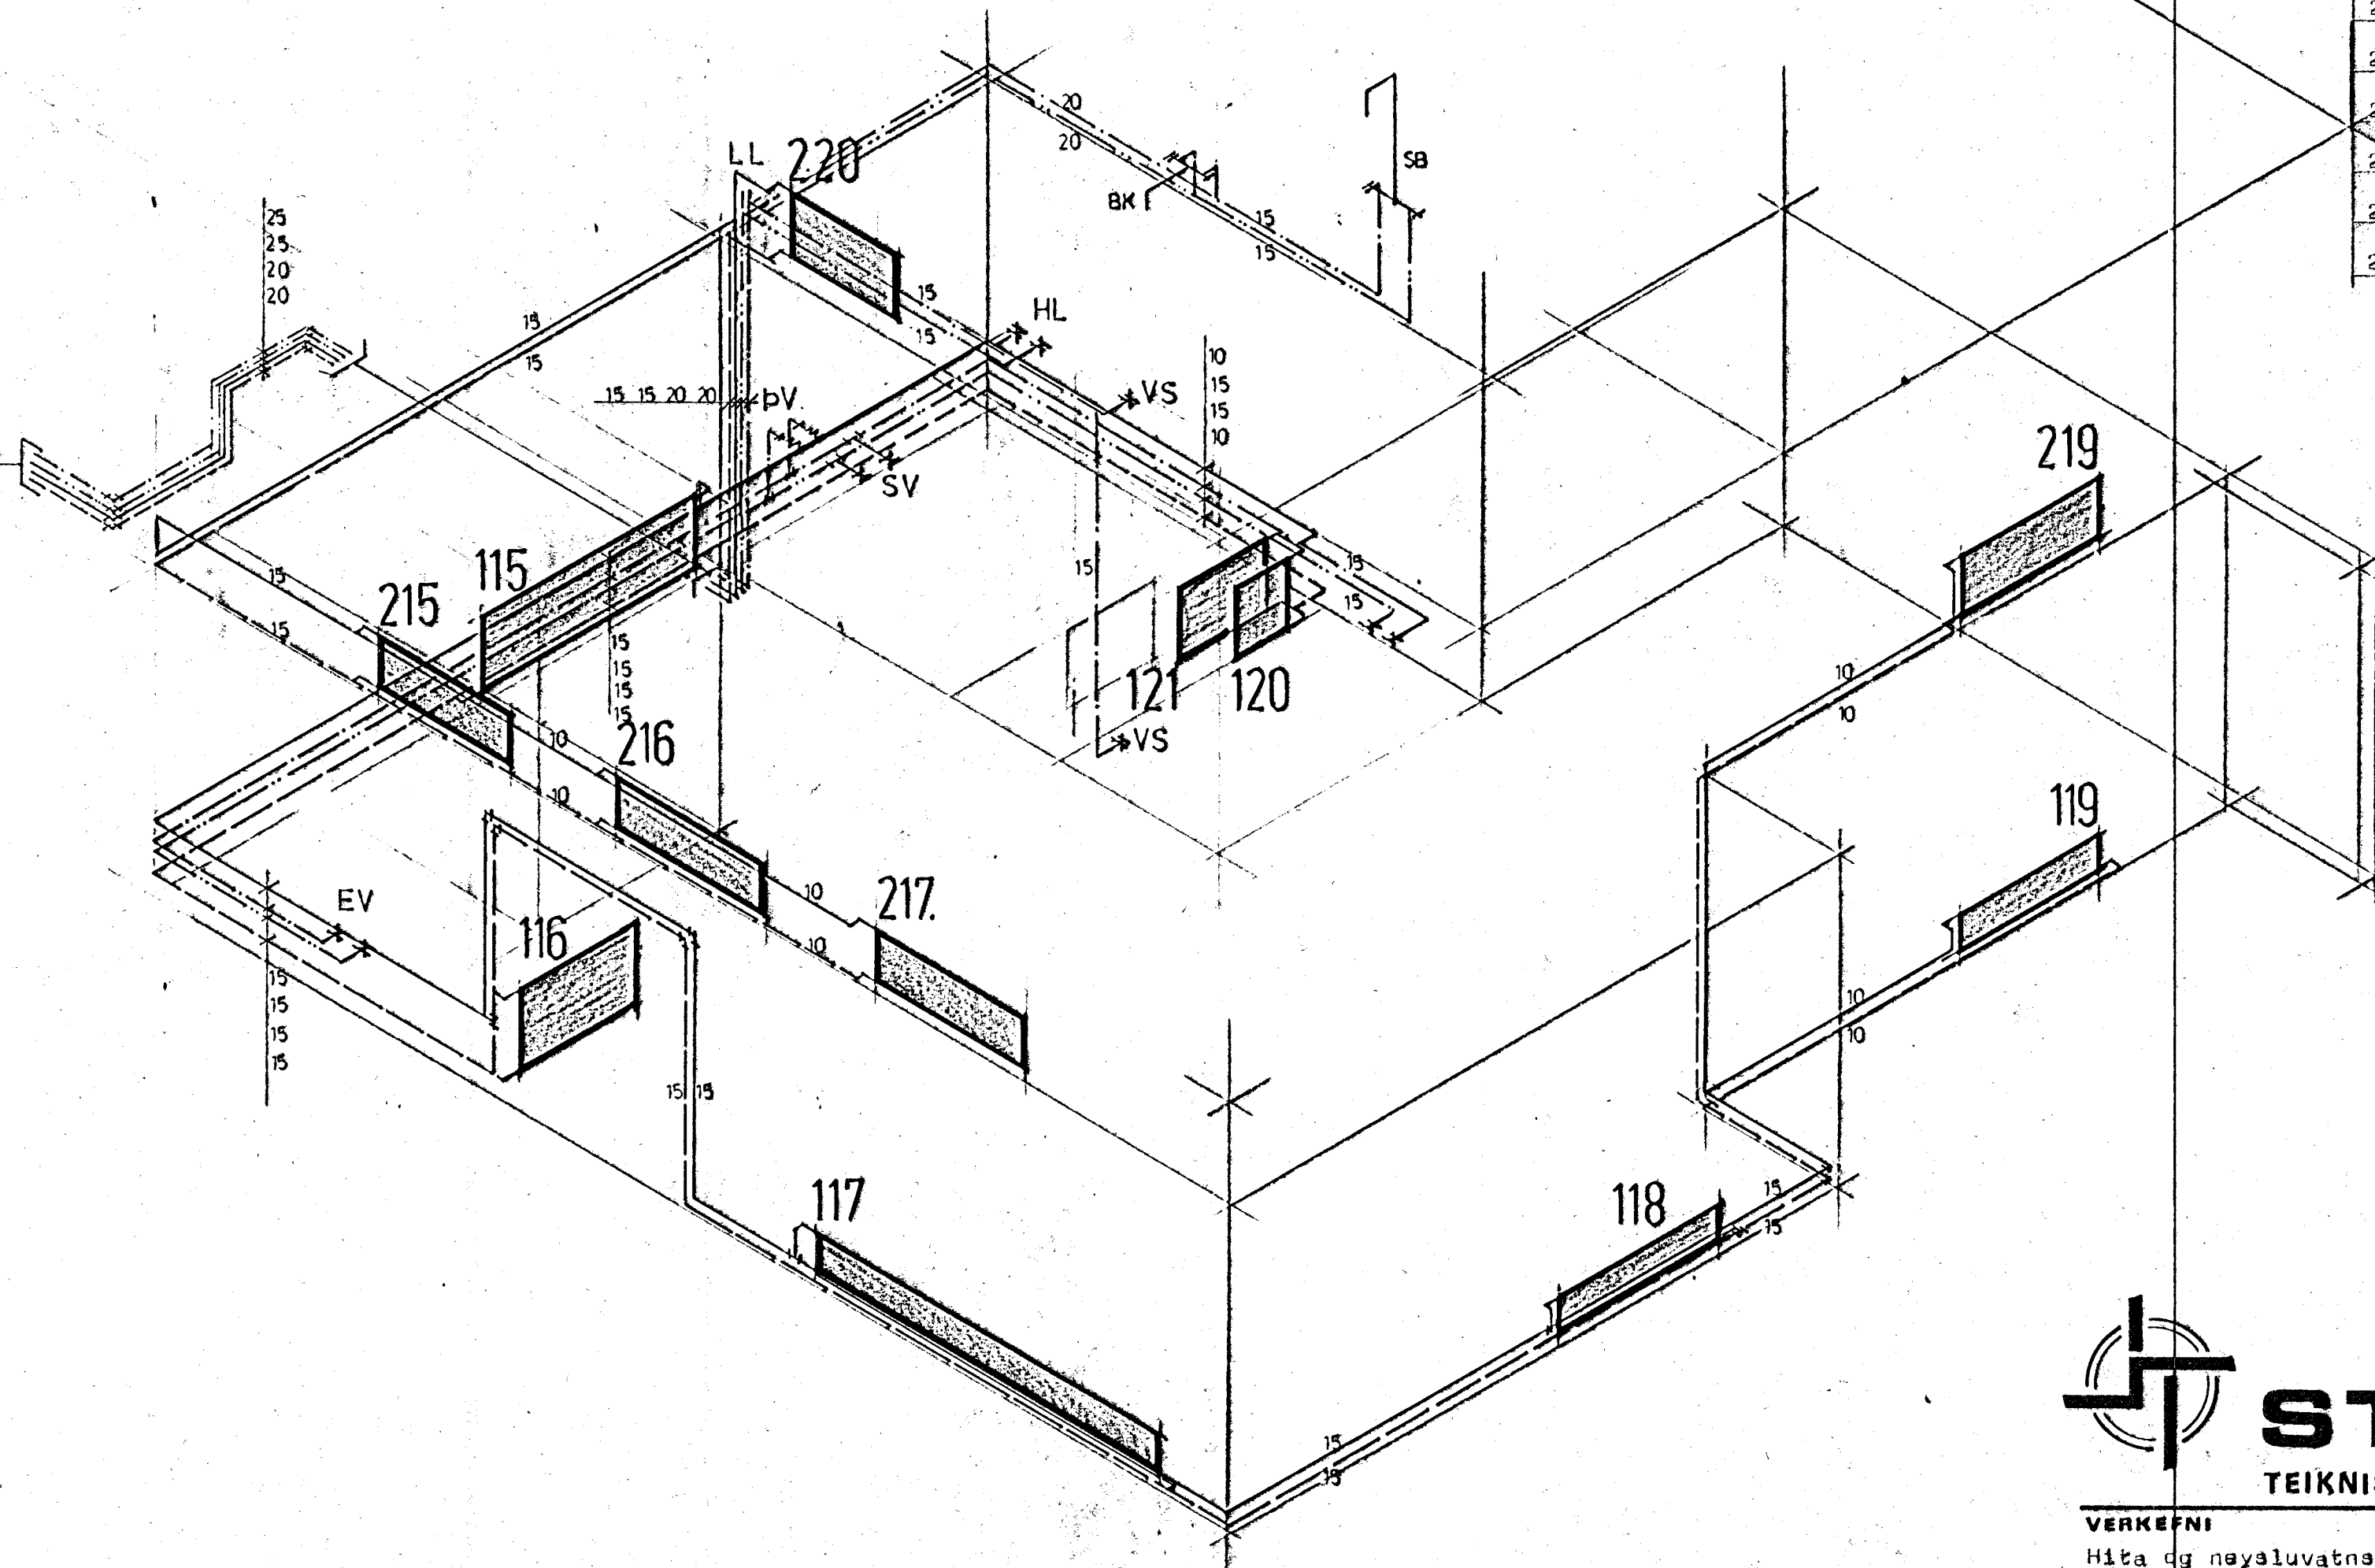

**STAÐALHÚS**

TEIKNISTOFA SÍÐUMÚLA 31 SÍMI 83141

VERKEFNI	DAGS.	VERK NR
Hita og nýsalvatnslögn	Nov. 1988	87-25
Suðurvangur 19 Hafnarfirði	MKV. enginn	
	BR. F. 60/50-	
	BLAD NR 3.02.5.	

SIGURDUR GUÐMUNDSSON      SJGURDUR P KRISTJÁNSSON      FTFI