




2. HÆÐ. M. 1:100

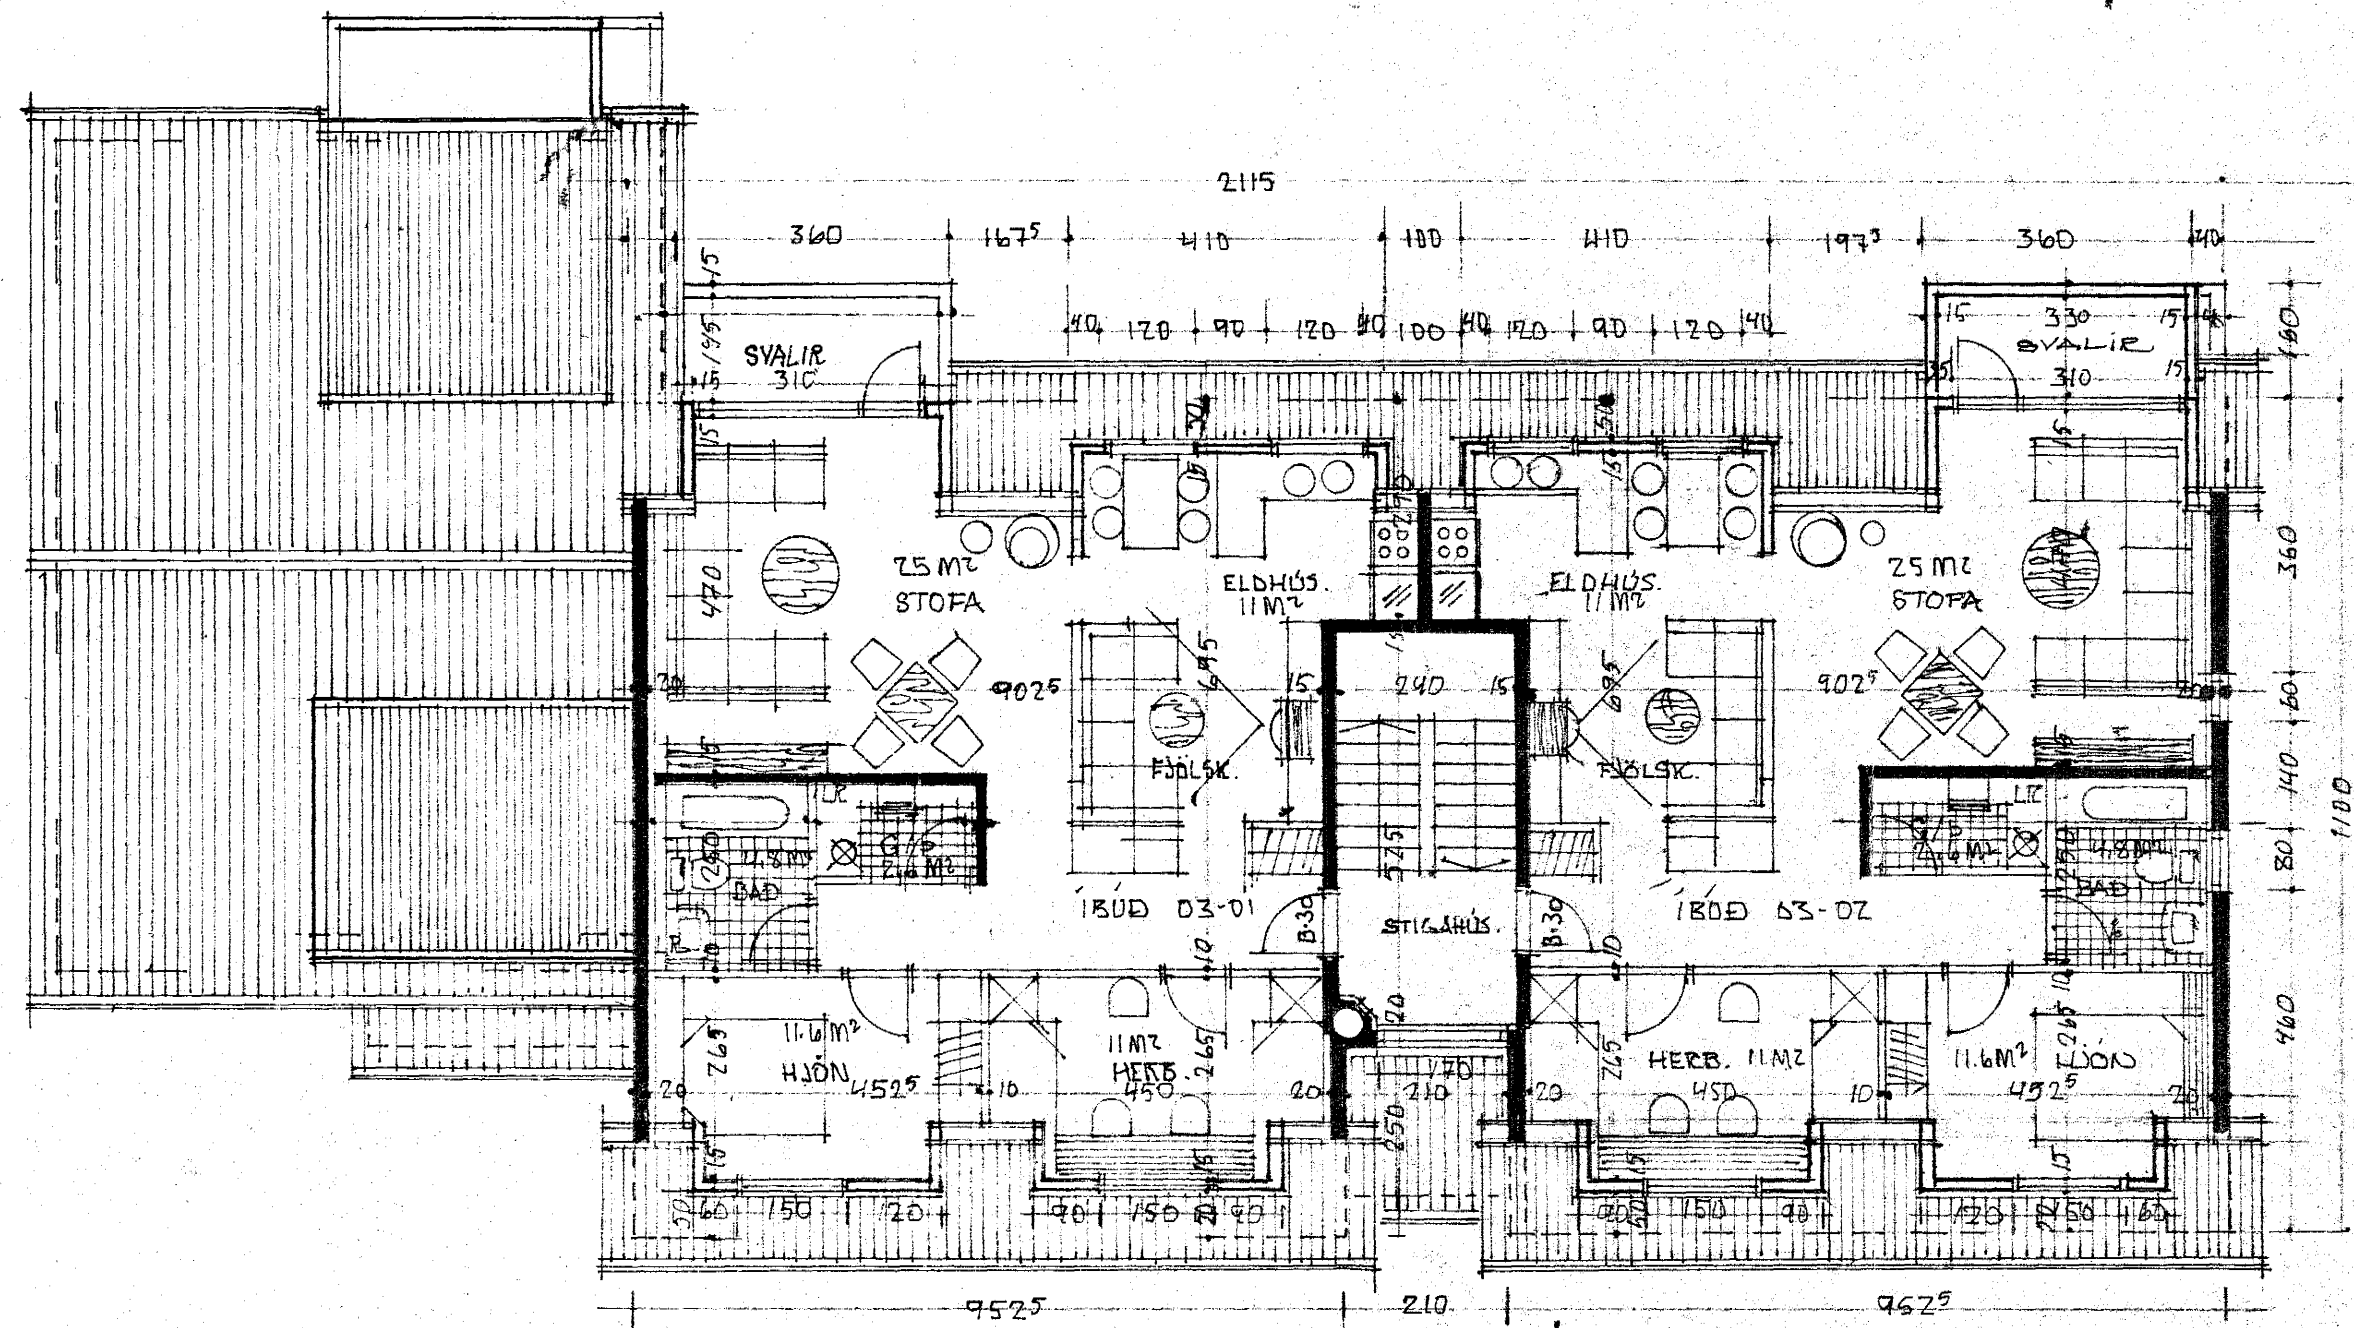

1. HÆÐ. M. 1:100.

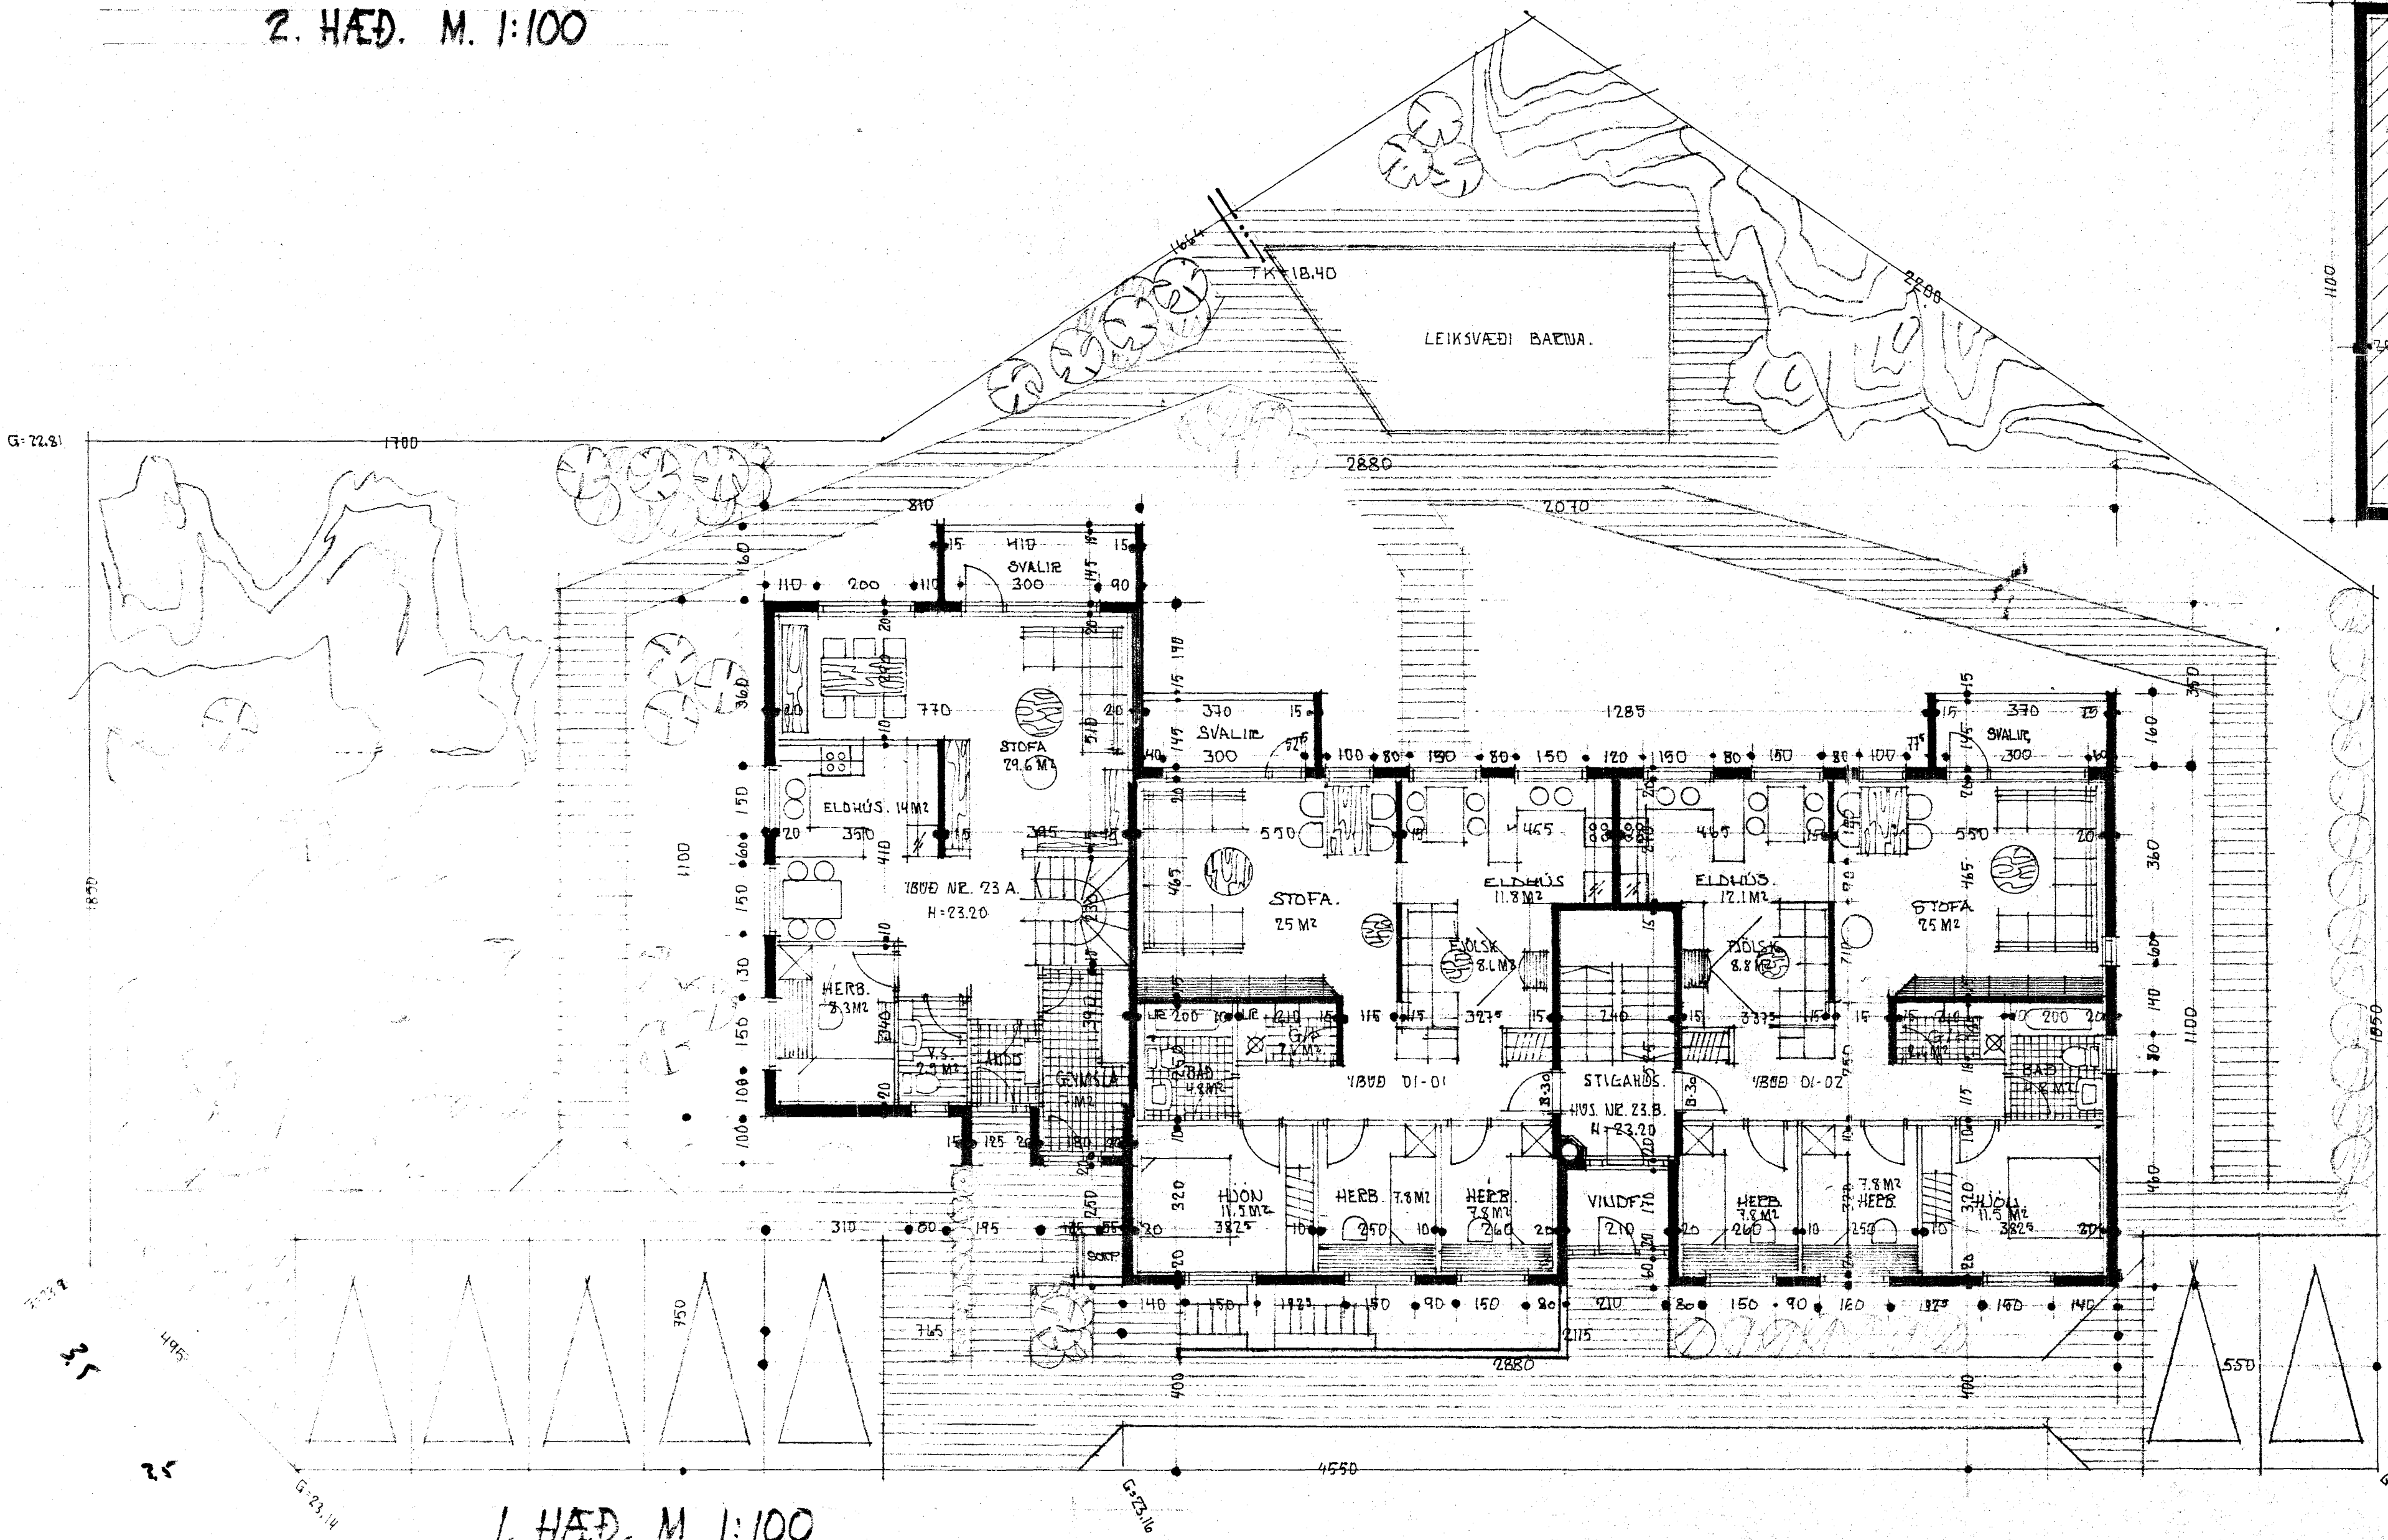

I. HÆÐ. M. 1:100

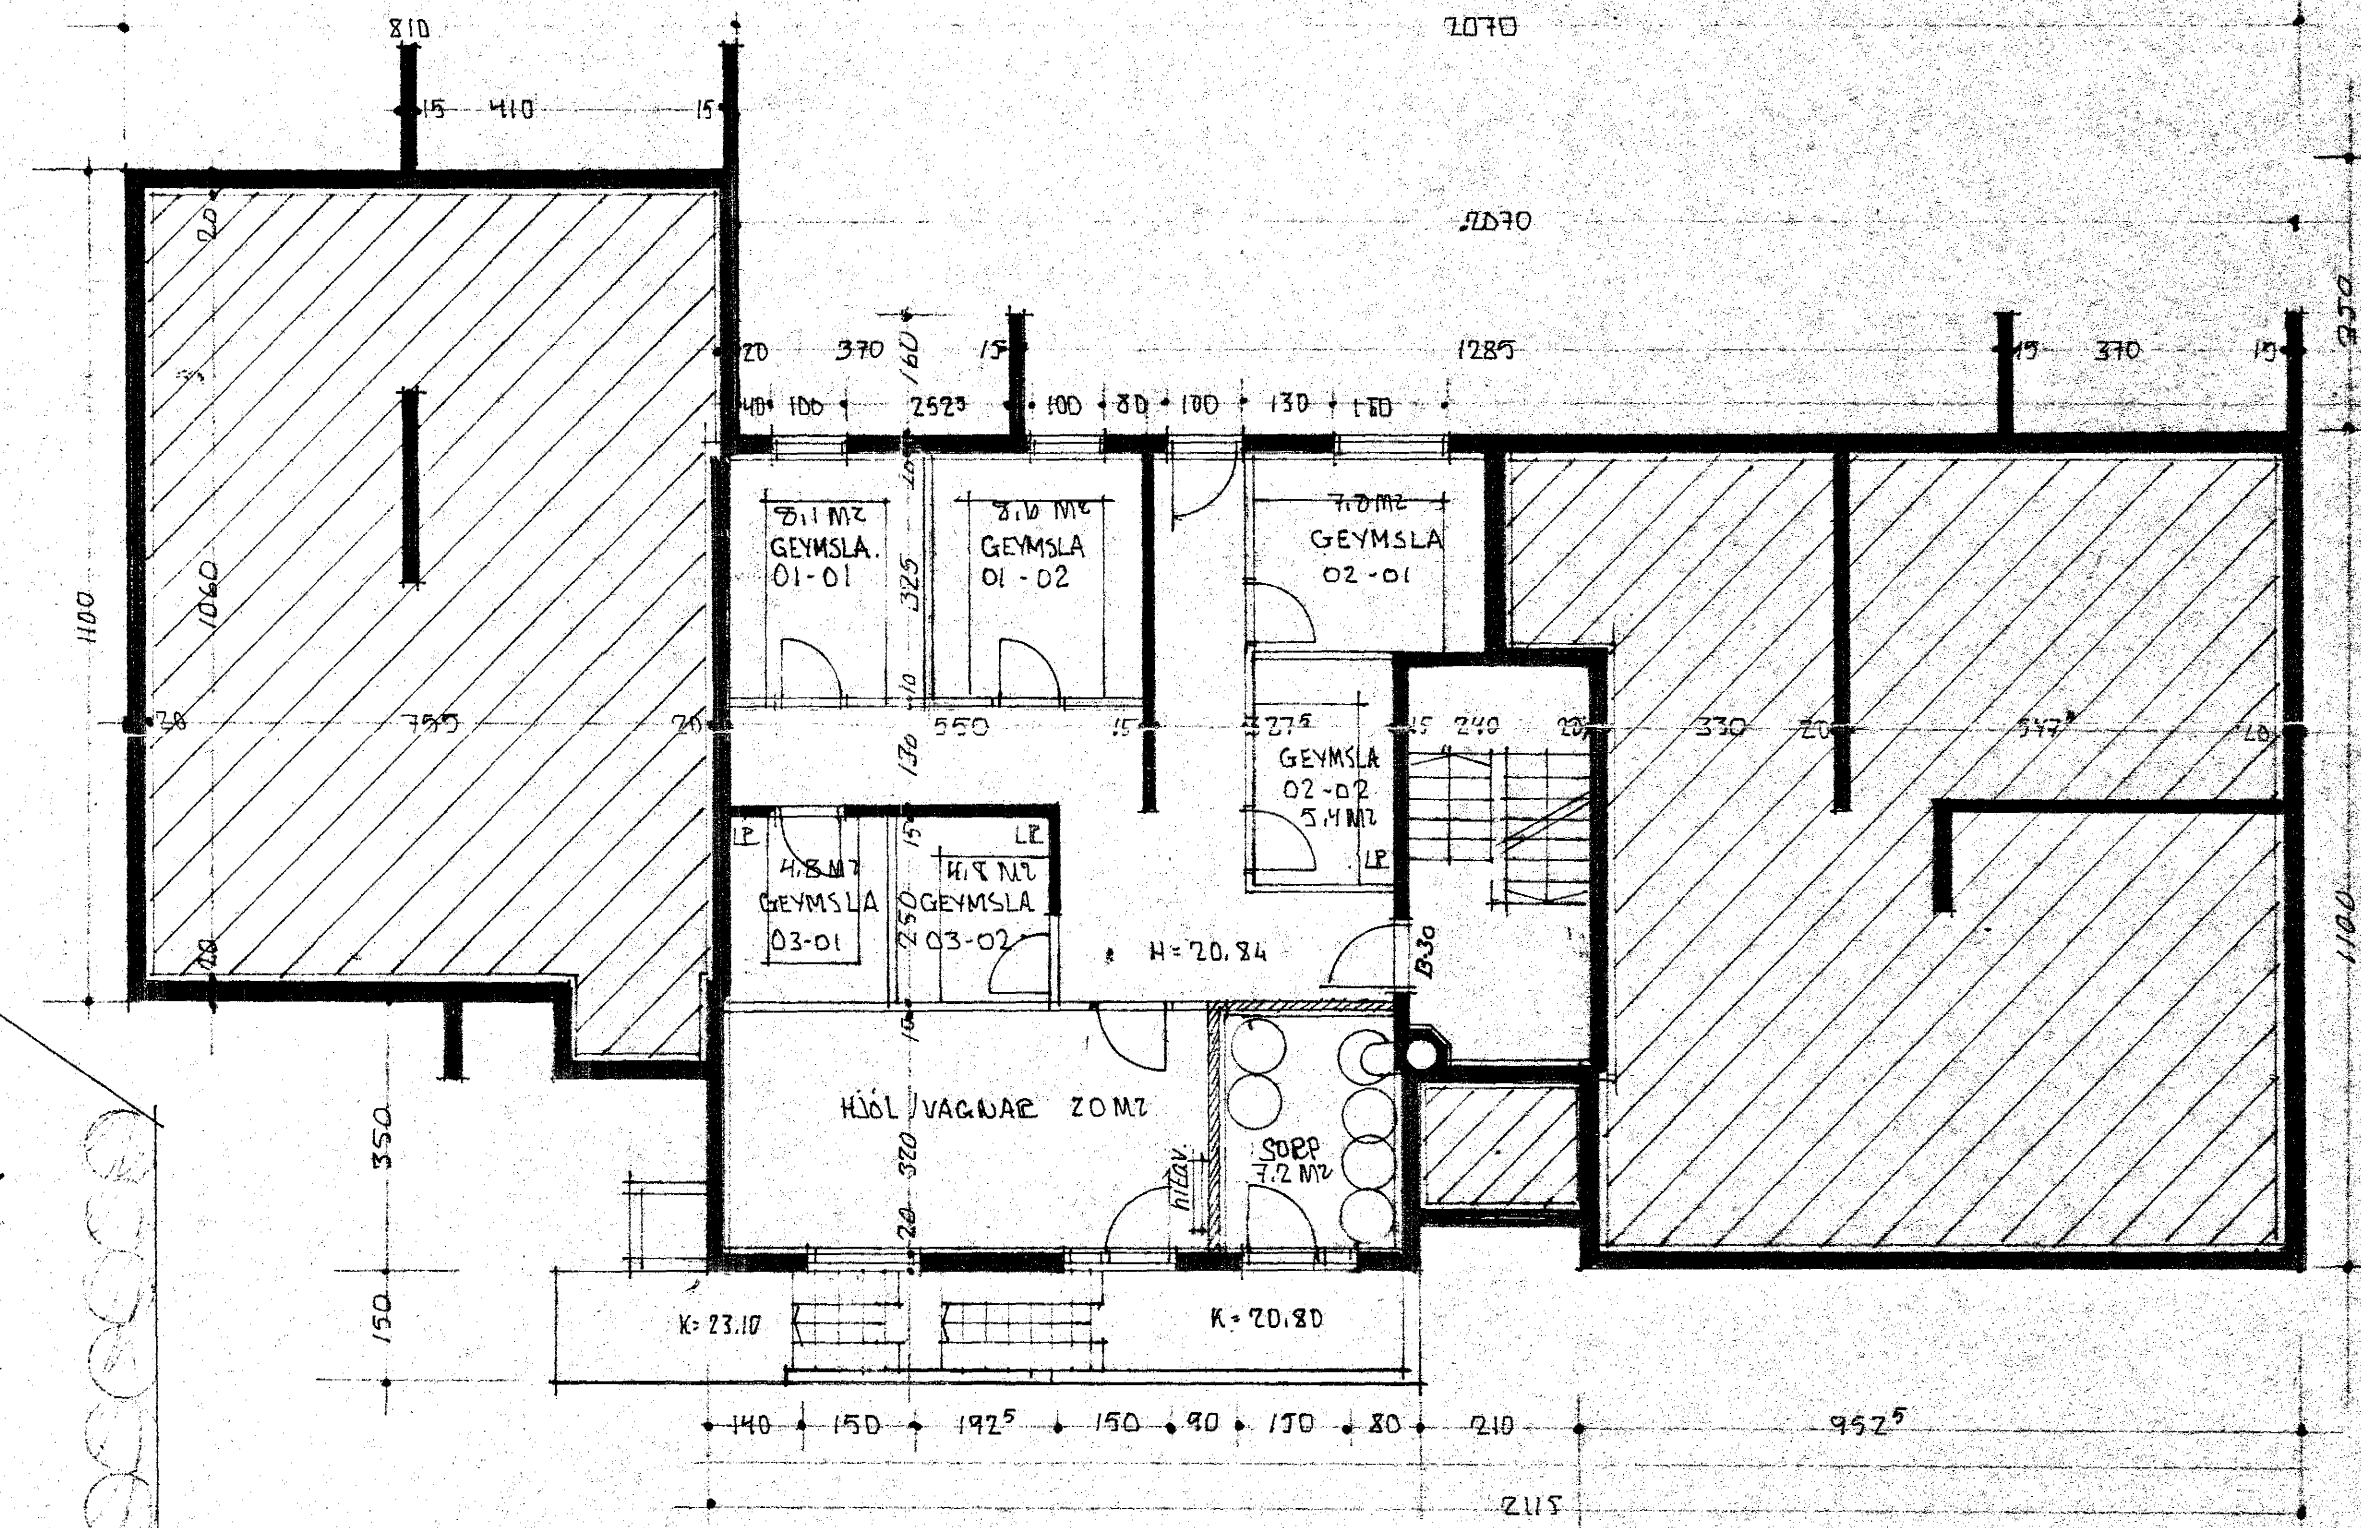

KJALLARI M. 1:100.