

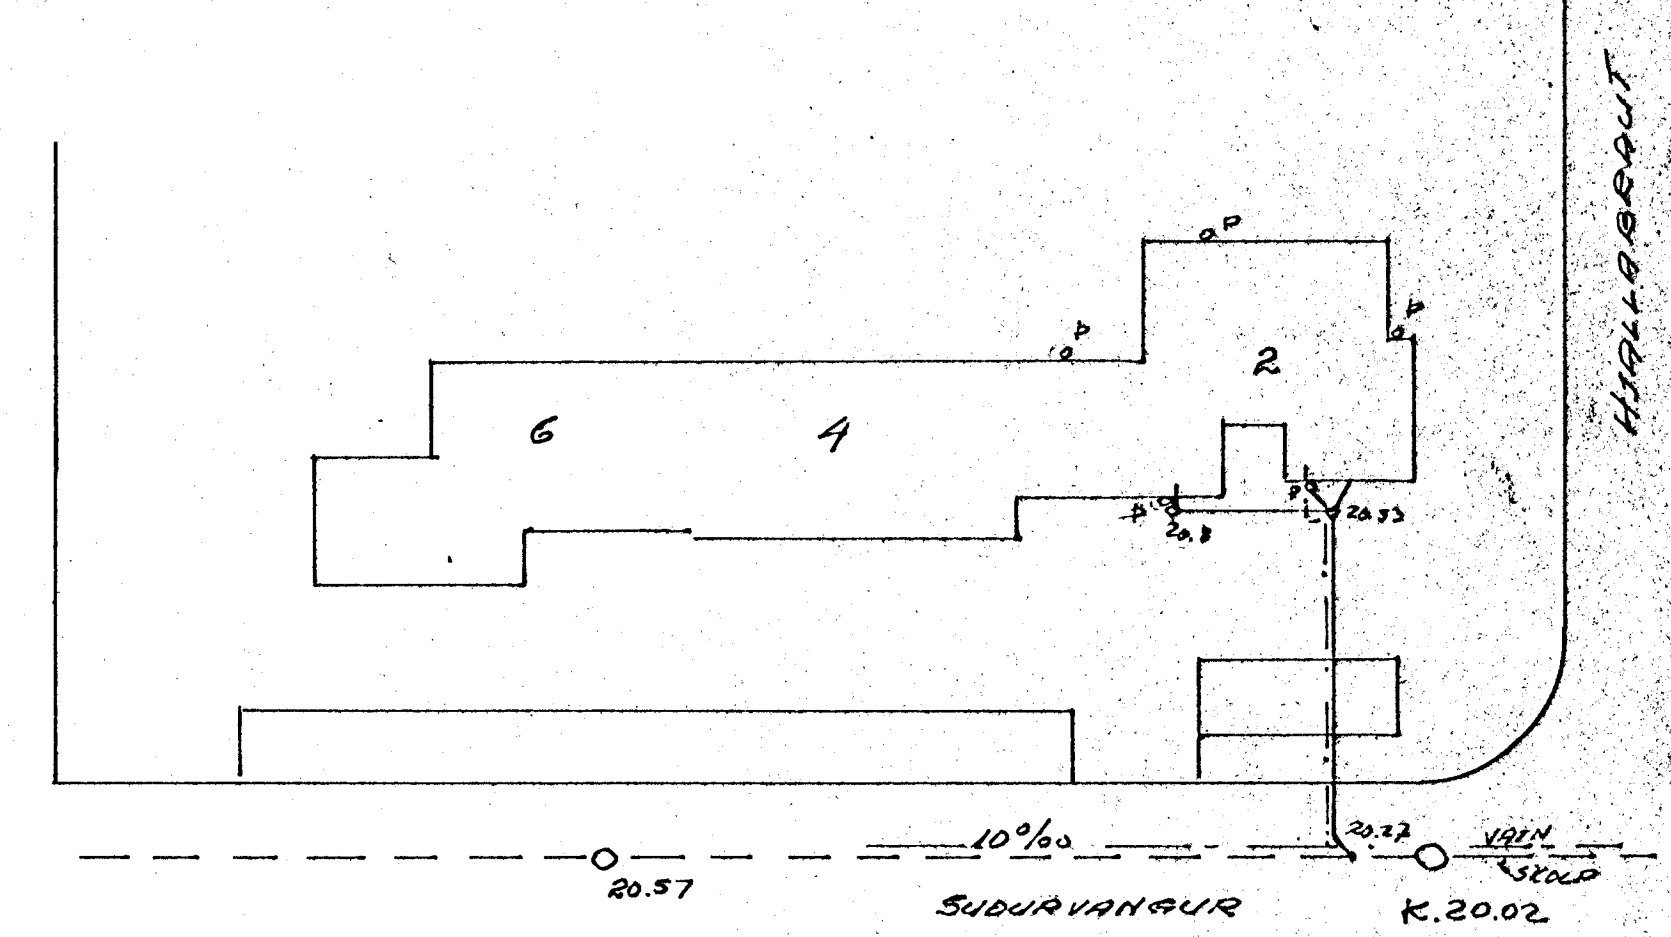


ATH LATA EFDI BRUN
 GLUGGA VERA MINNST 12cm
 FYRIR NEDAN LOFT V. 2084!

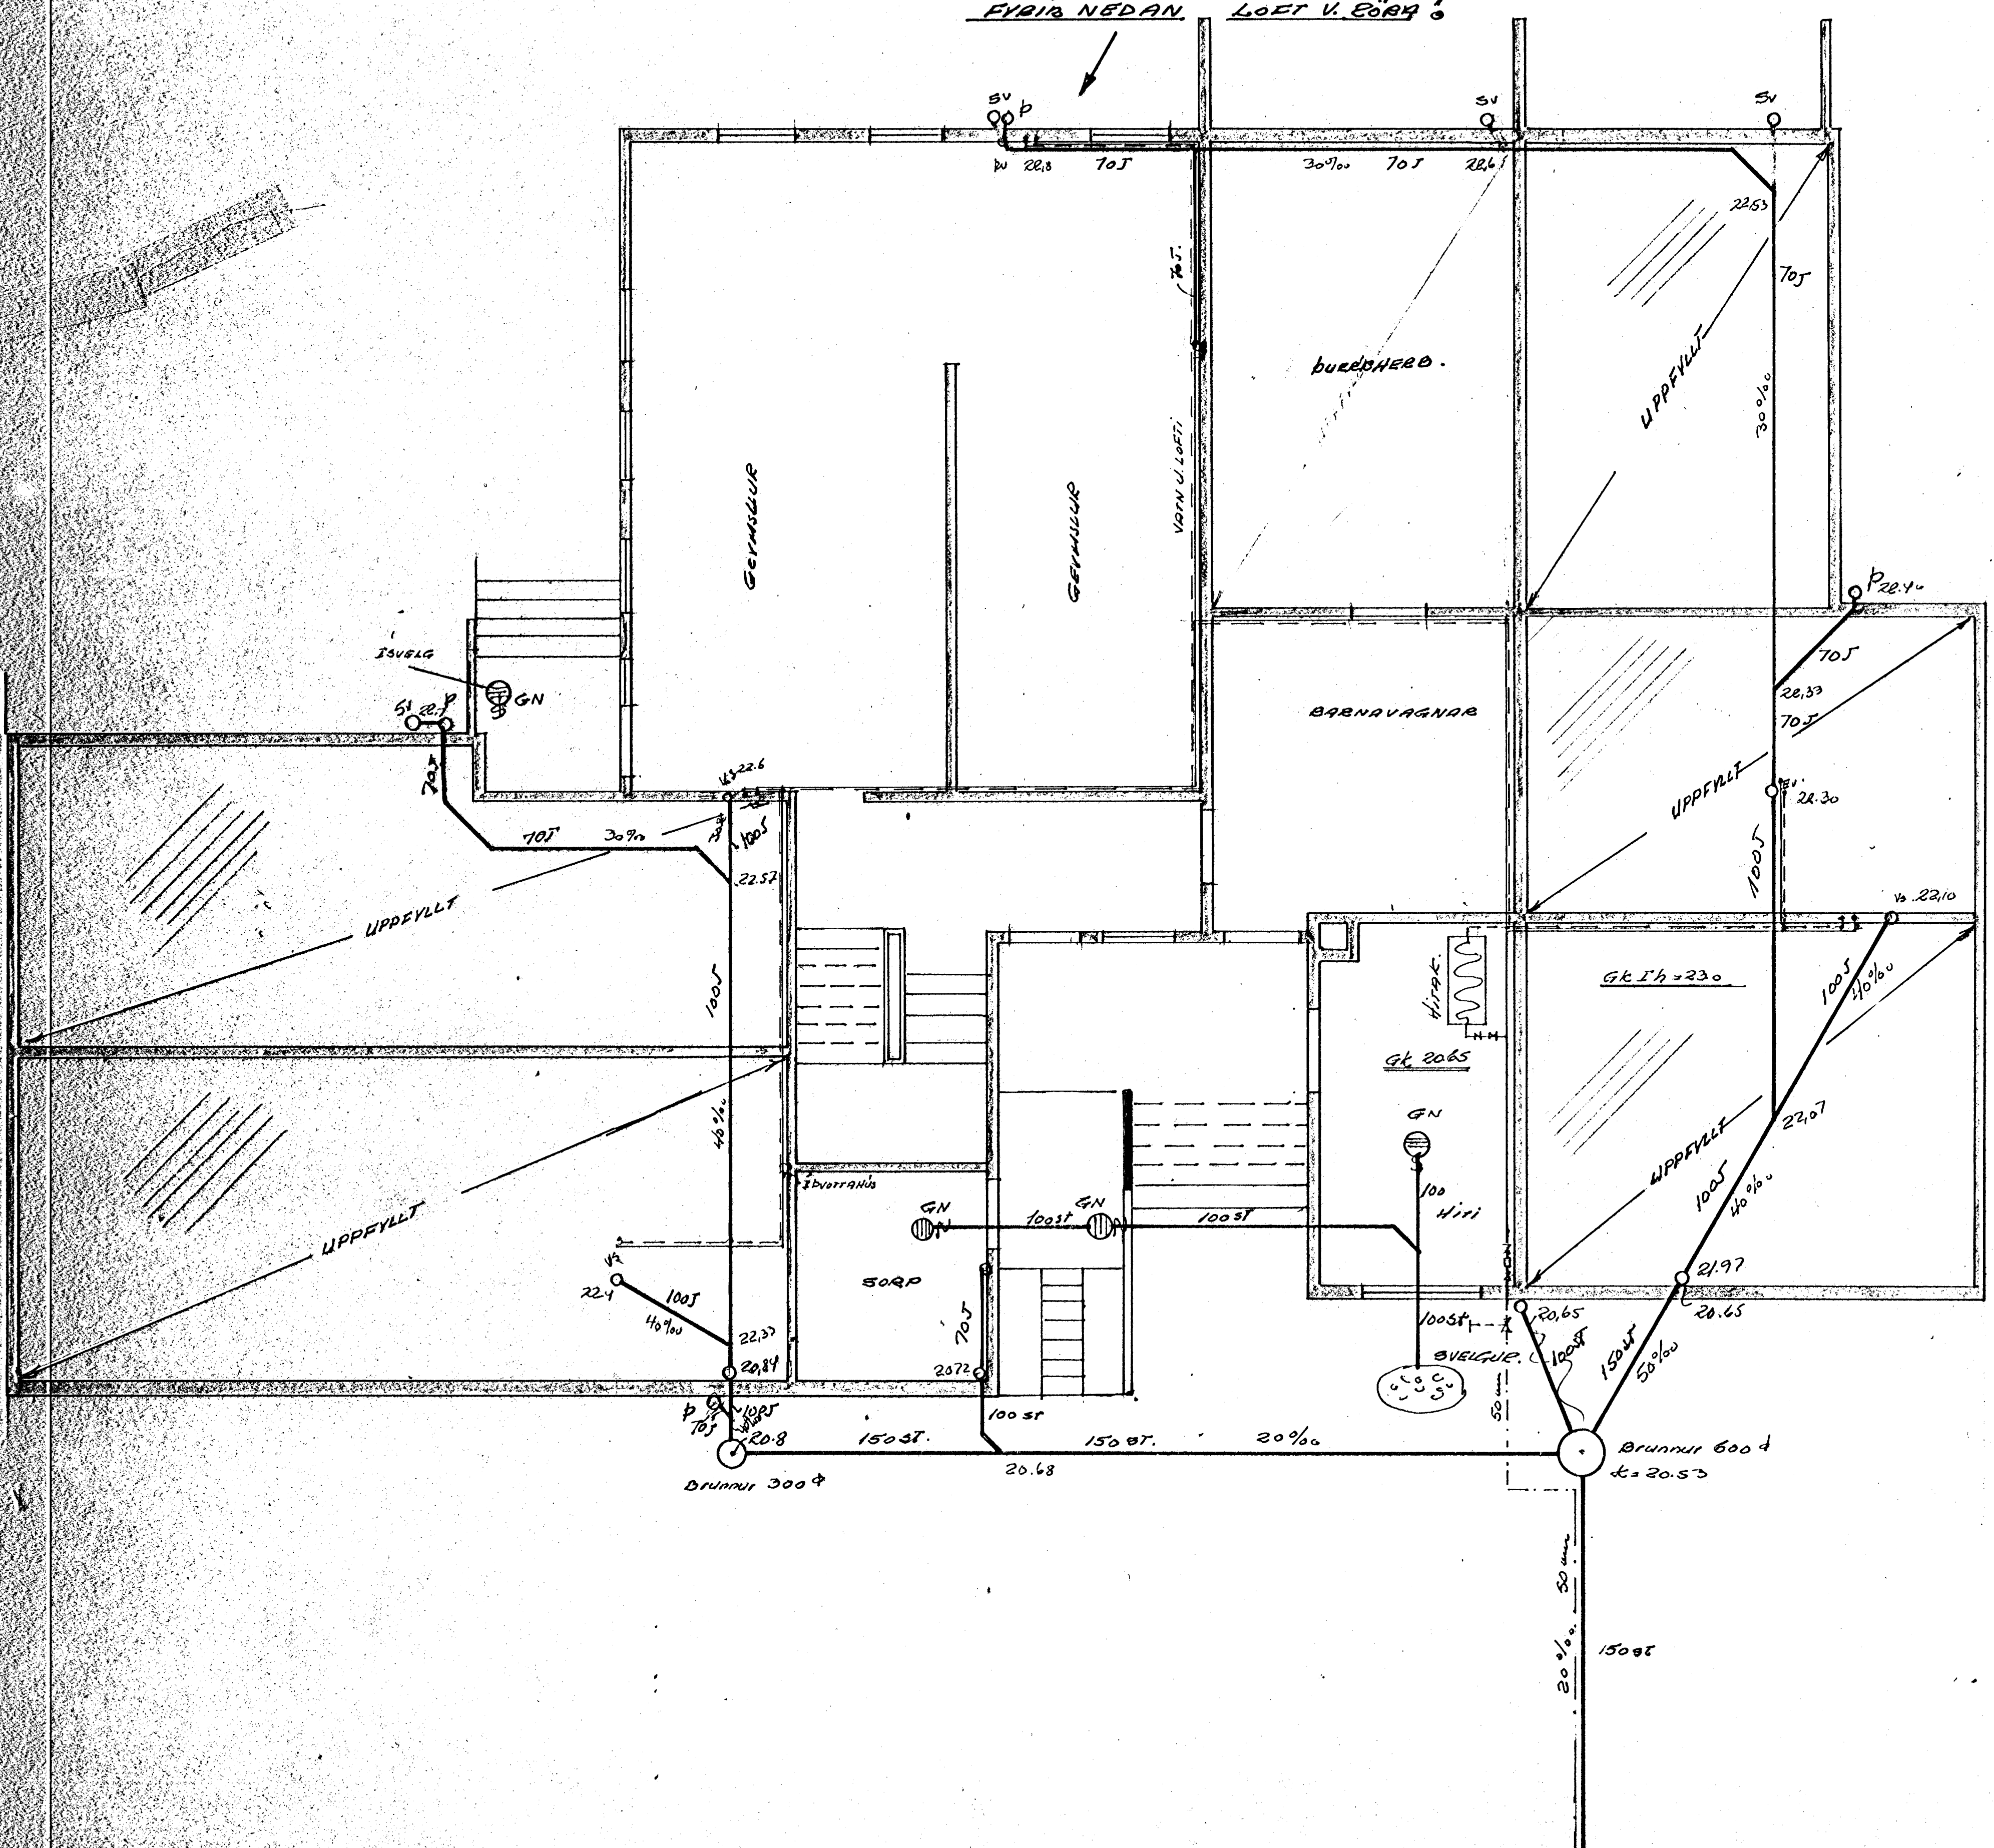

ARBEIDNING 1:500

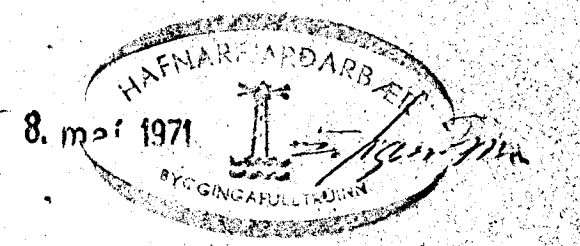

SUBURVANGUR 2 SKULD & VATN	KVAFU	TAEN.	LAG.
	1:50	ORAS	17.8.71
KOLBEINN KG JONSSON	TEIKN.	7019	
TACNID 5.10843	BL.	1.	