


Samblykt & fundi byggingar-
 nefndar þ. 25. 11. 1970
 BYGGINGARFRUMM
 I HAFNARFELSI

SUBURVANGUR NR. 8-10-12-14. M. 1:100

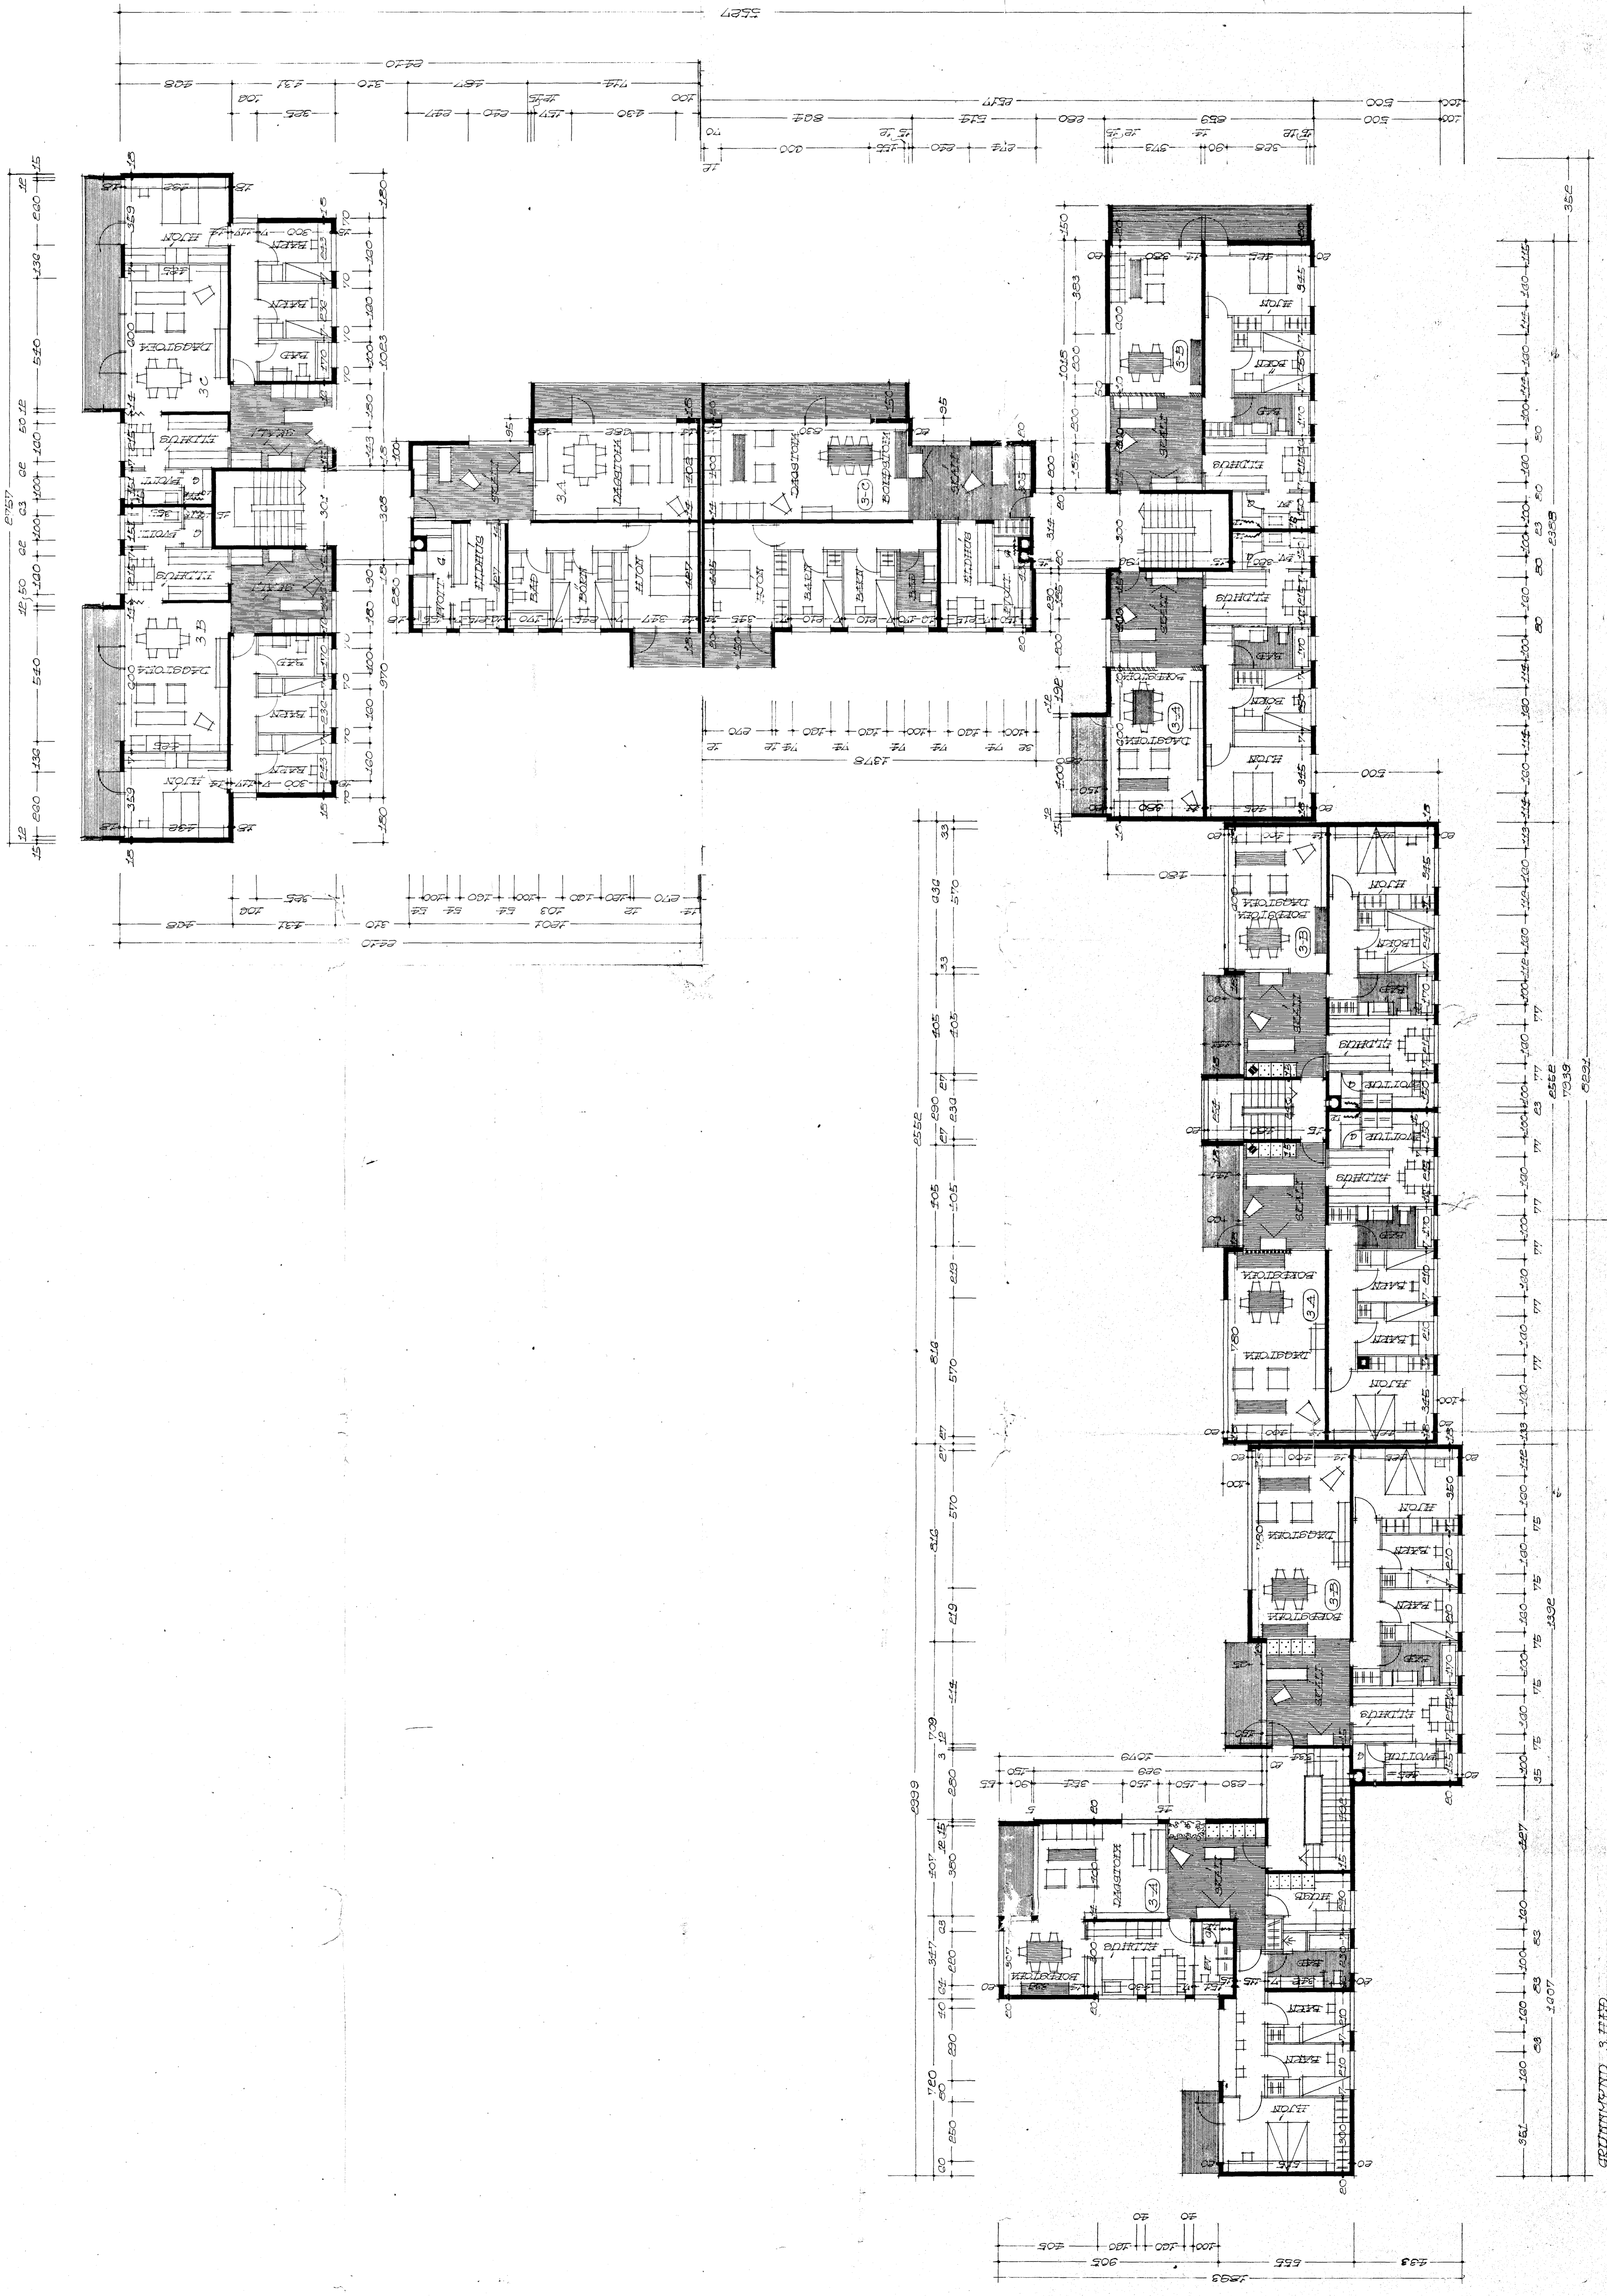

18. AUGUST 1971
 Stefan Þurmann
 ARKITEKT I NOT. 2970
 Stefan Þurmann

GEIÐMUND 3. FLEÐ