




Sunnvegur nr. 1, Höfn - Bilgeymsla 1:50

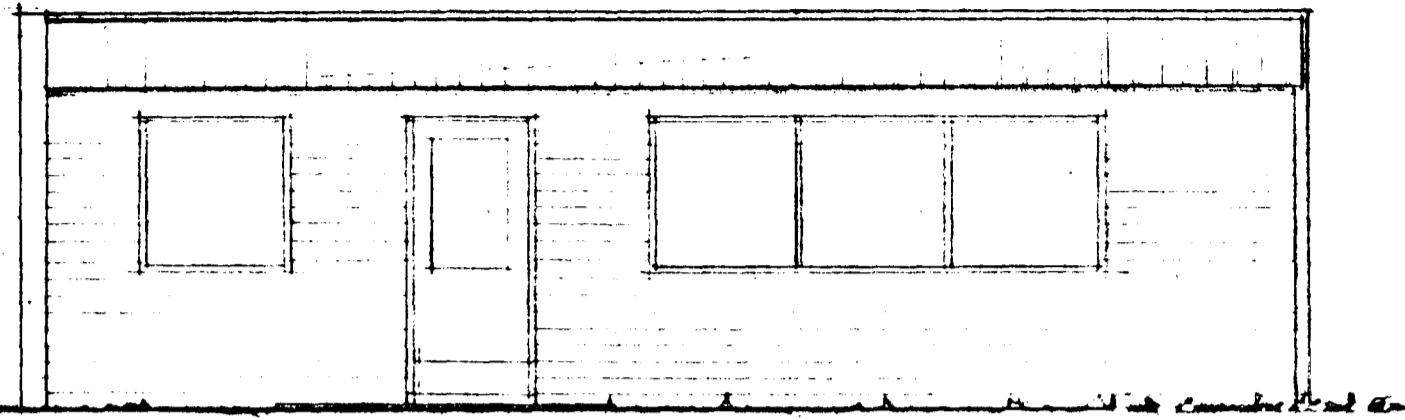



Vestur

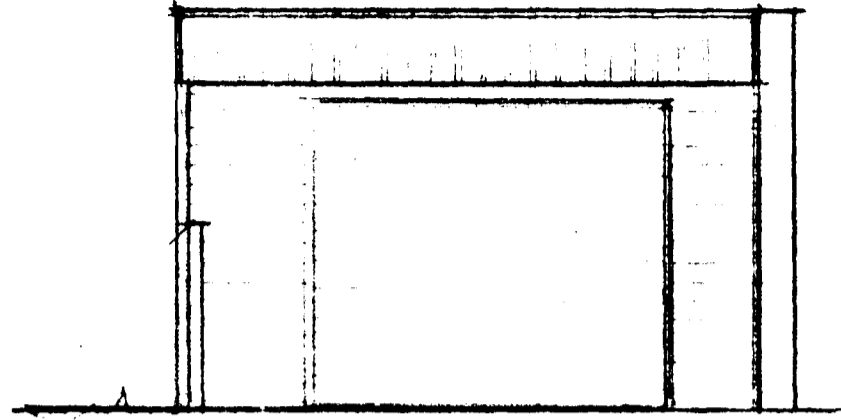

Östur

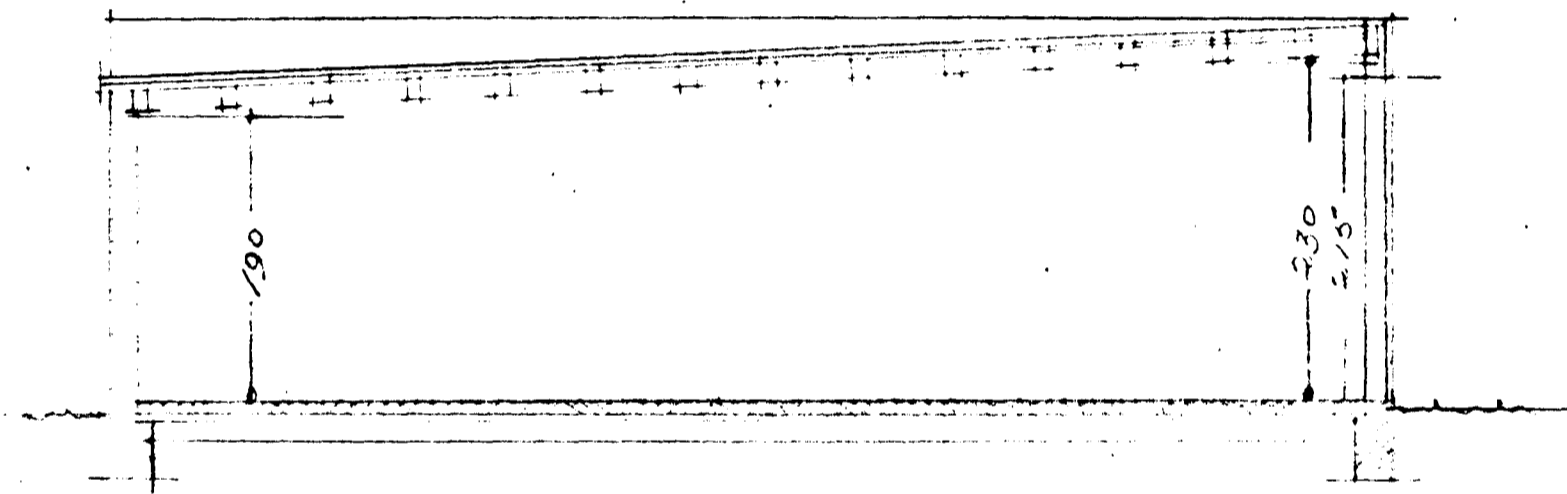

Skurður

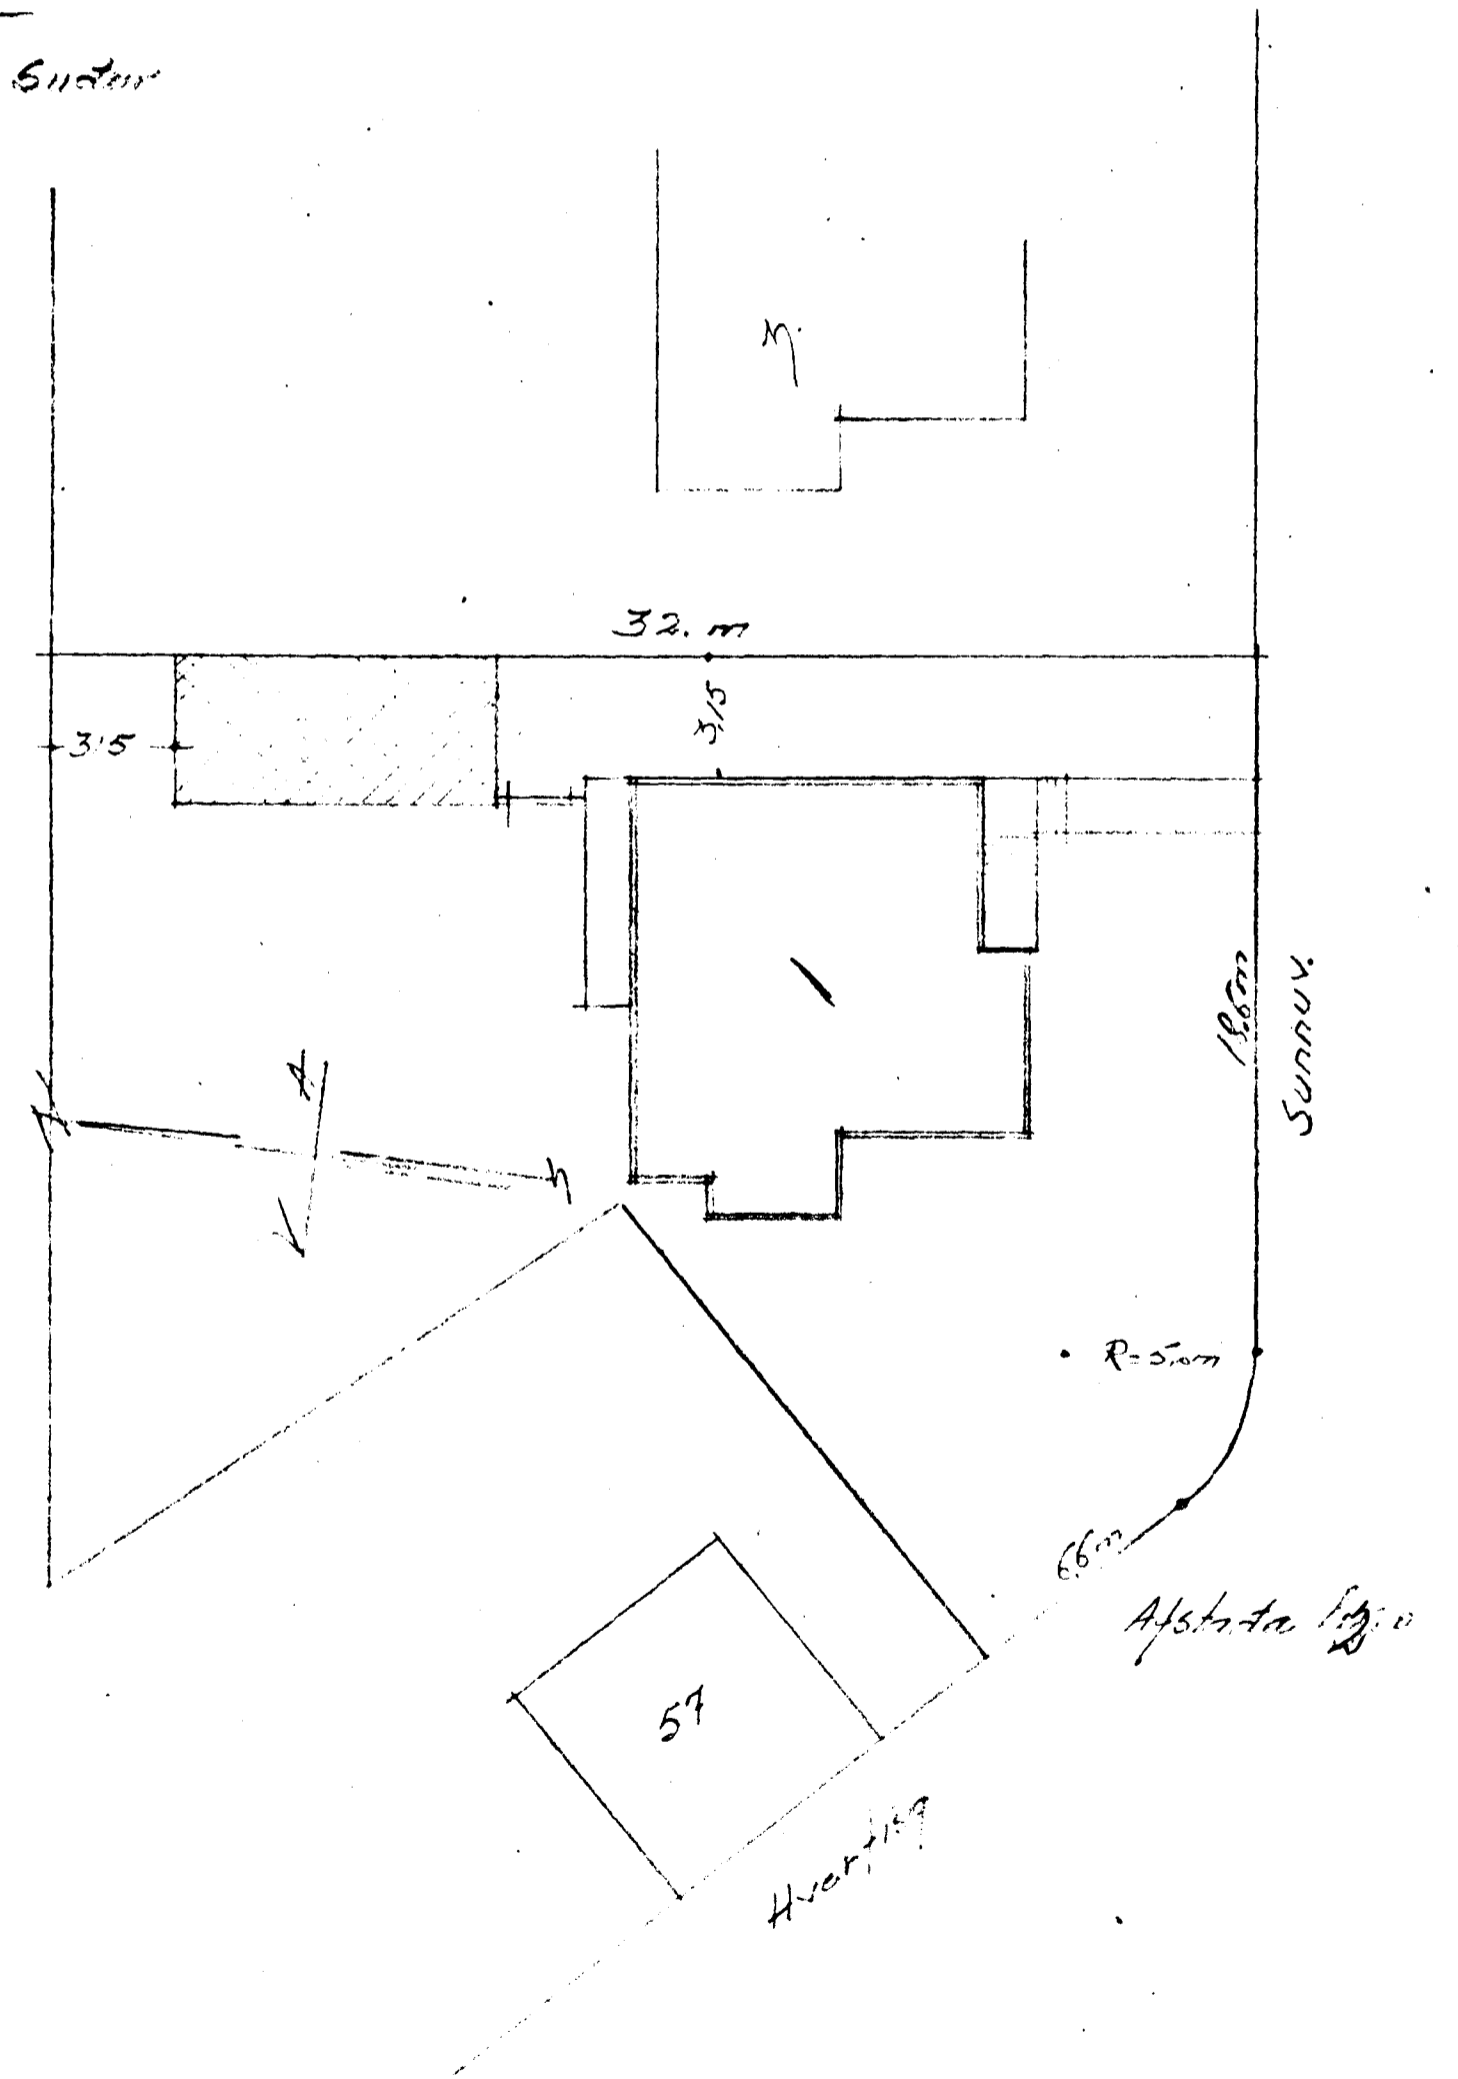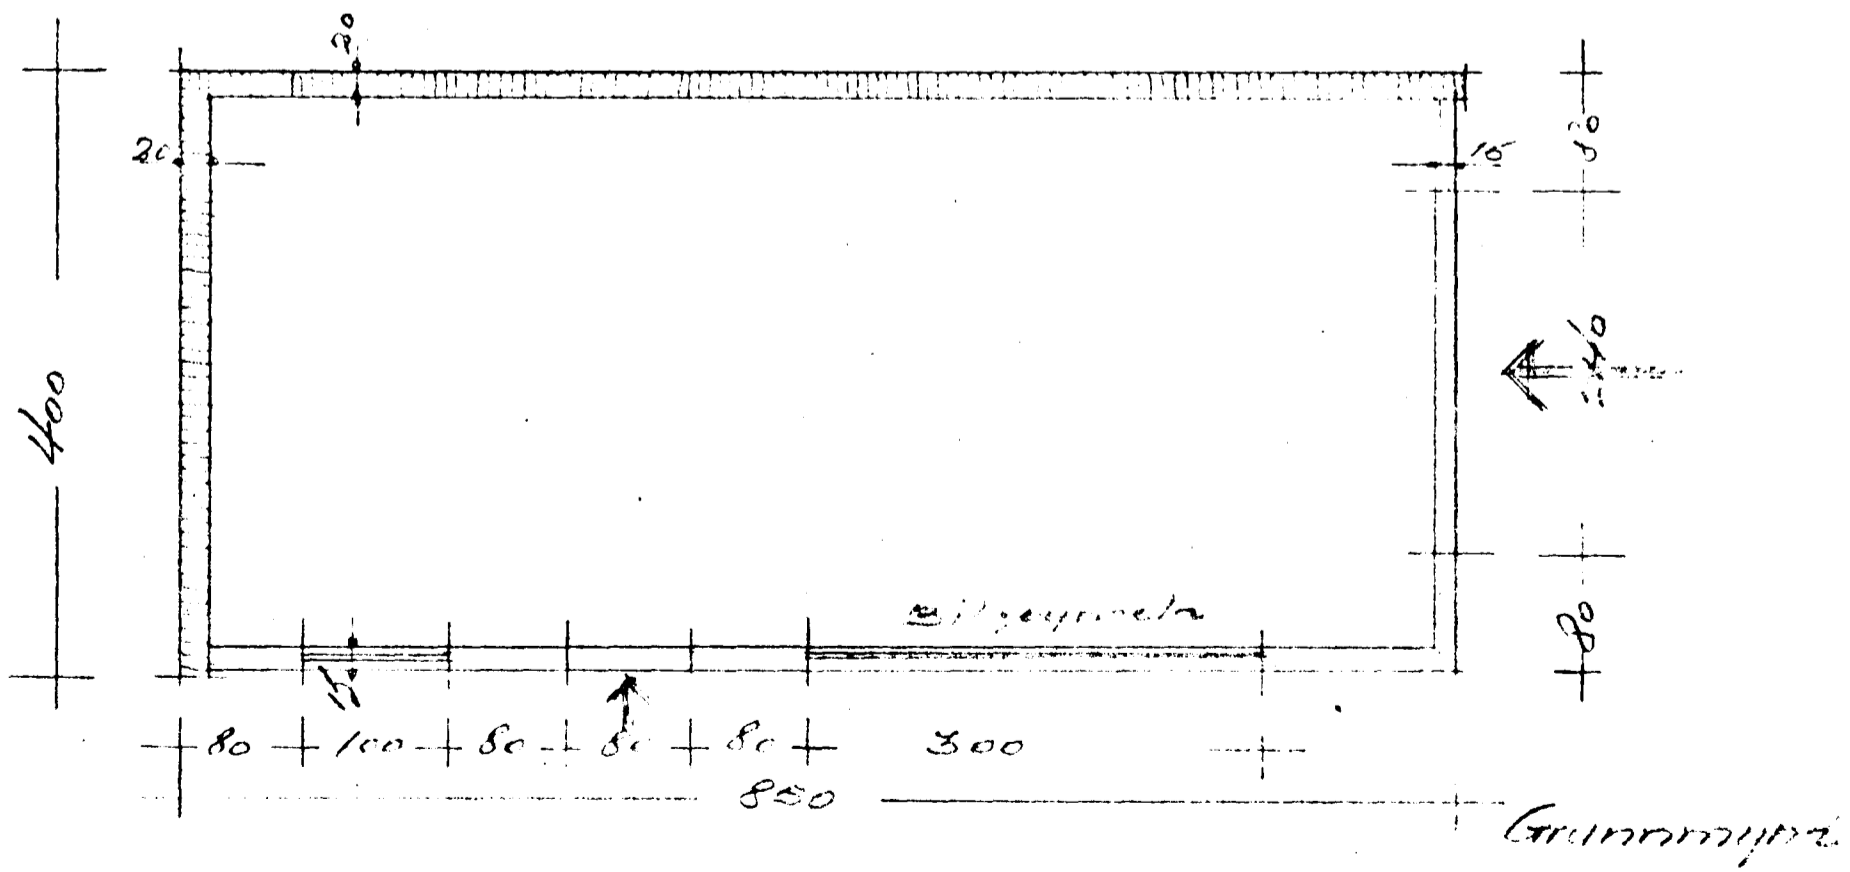

Handwritten signature or note at the bottom right of the page.