


198

Eig.
Sveinn Borgþórsson
Svalbarð nr. 11
1:100




AFSTÖÐ/MYND

1:500

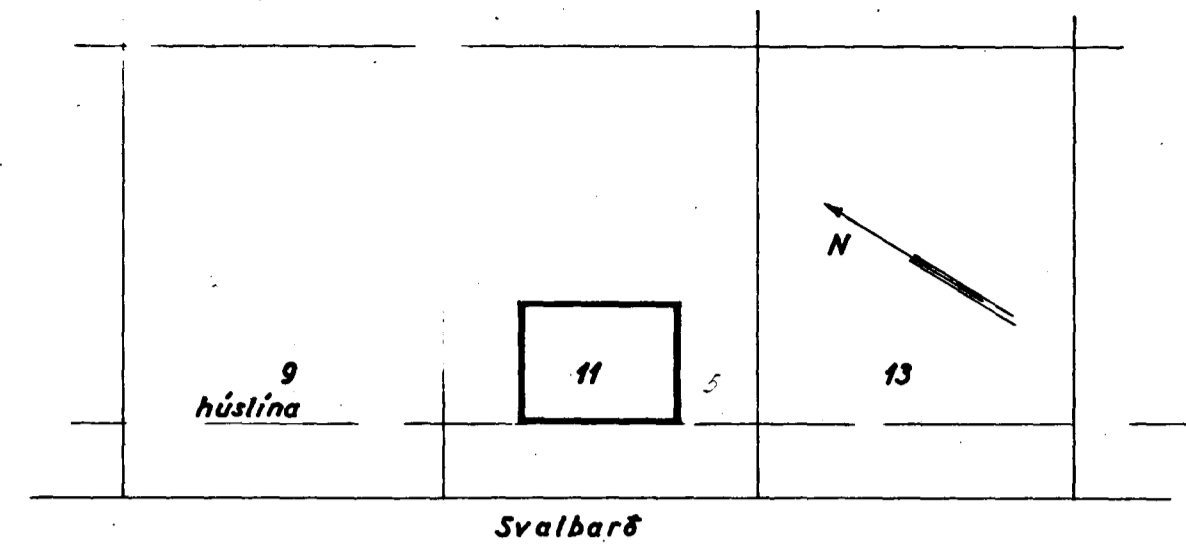

HÚSAMÍÐAMEISTARÍ:

MÚRARAMEISTARÍ:

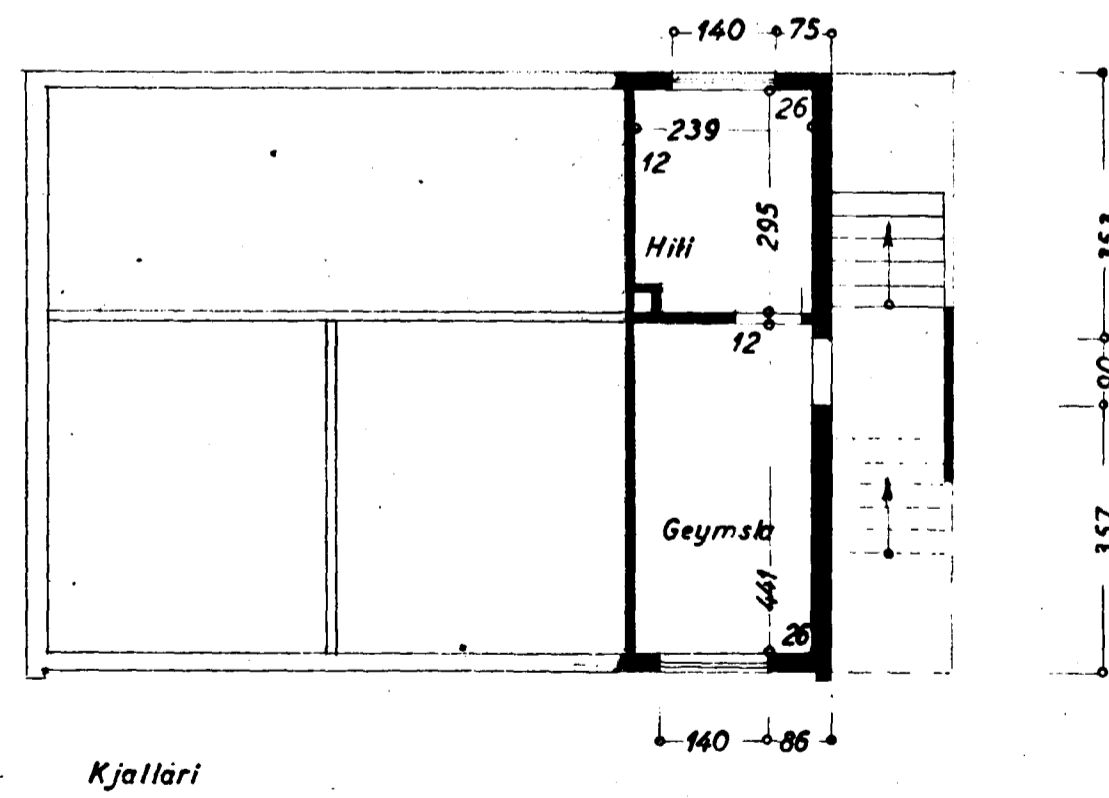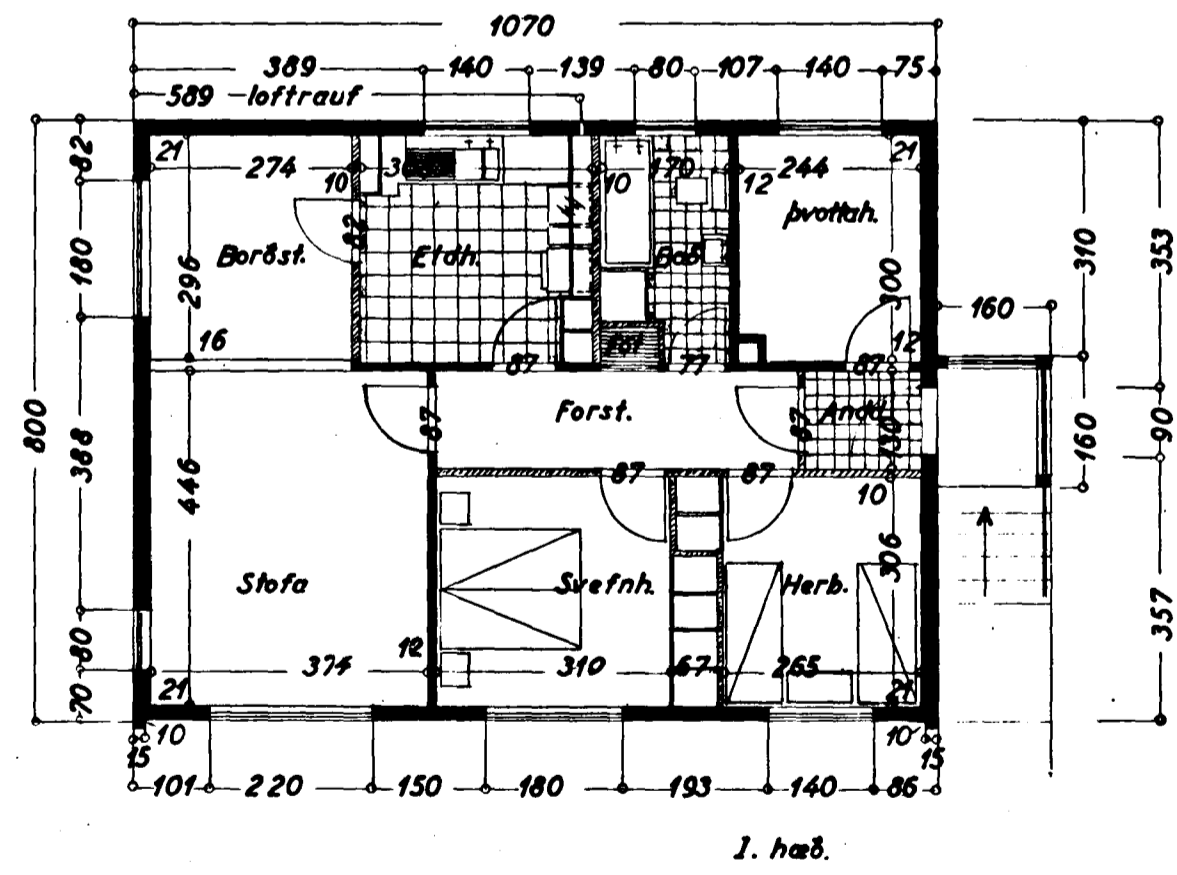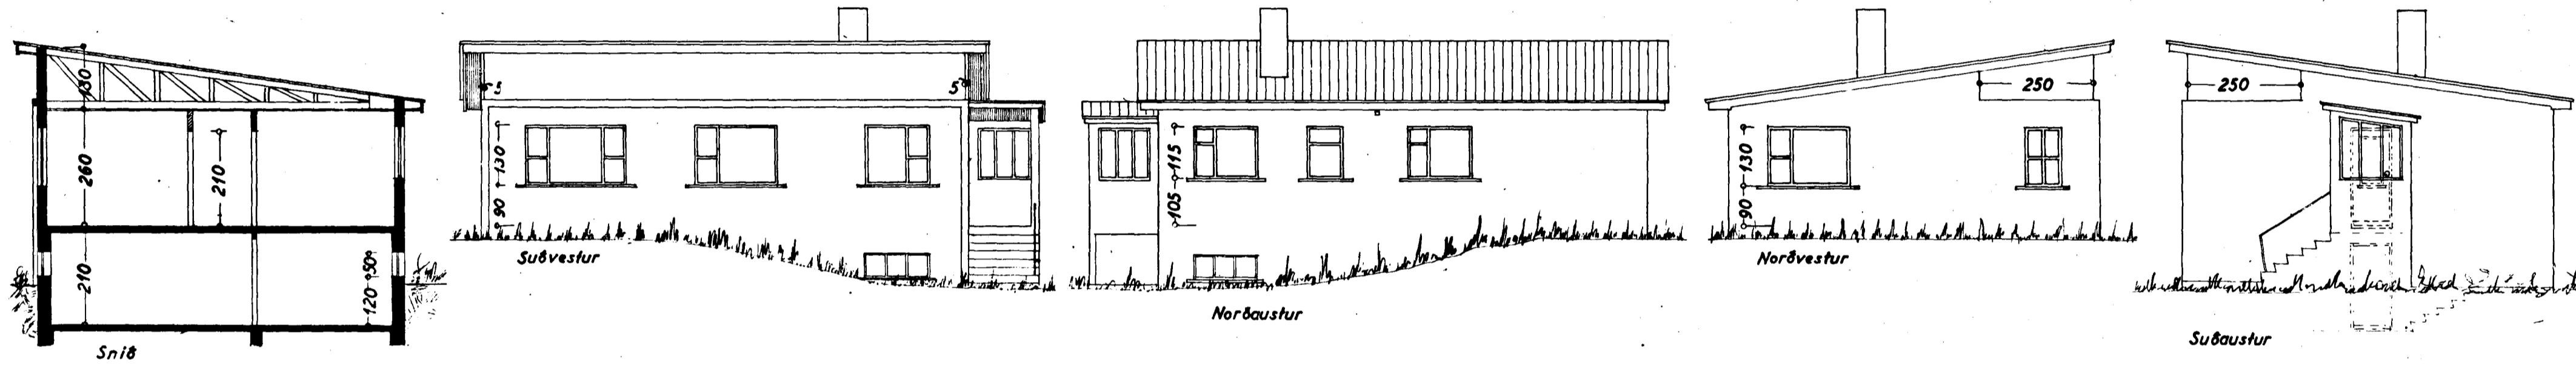

Áskráðing 2. júní 1957
F. Sigurðsson