



SVALBARÐ 13.

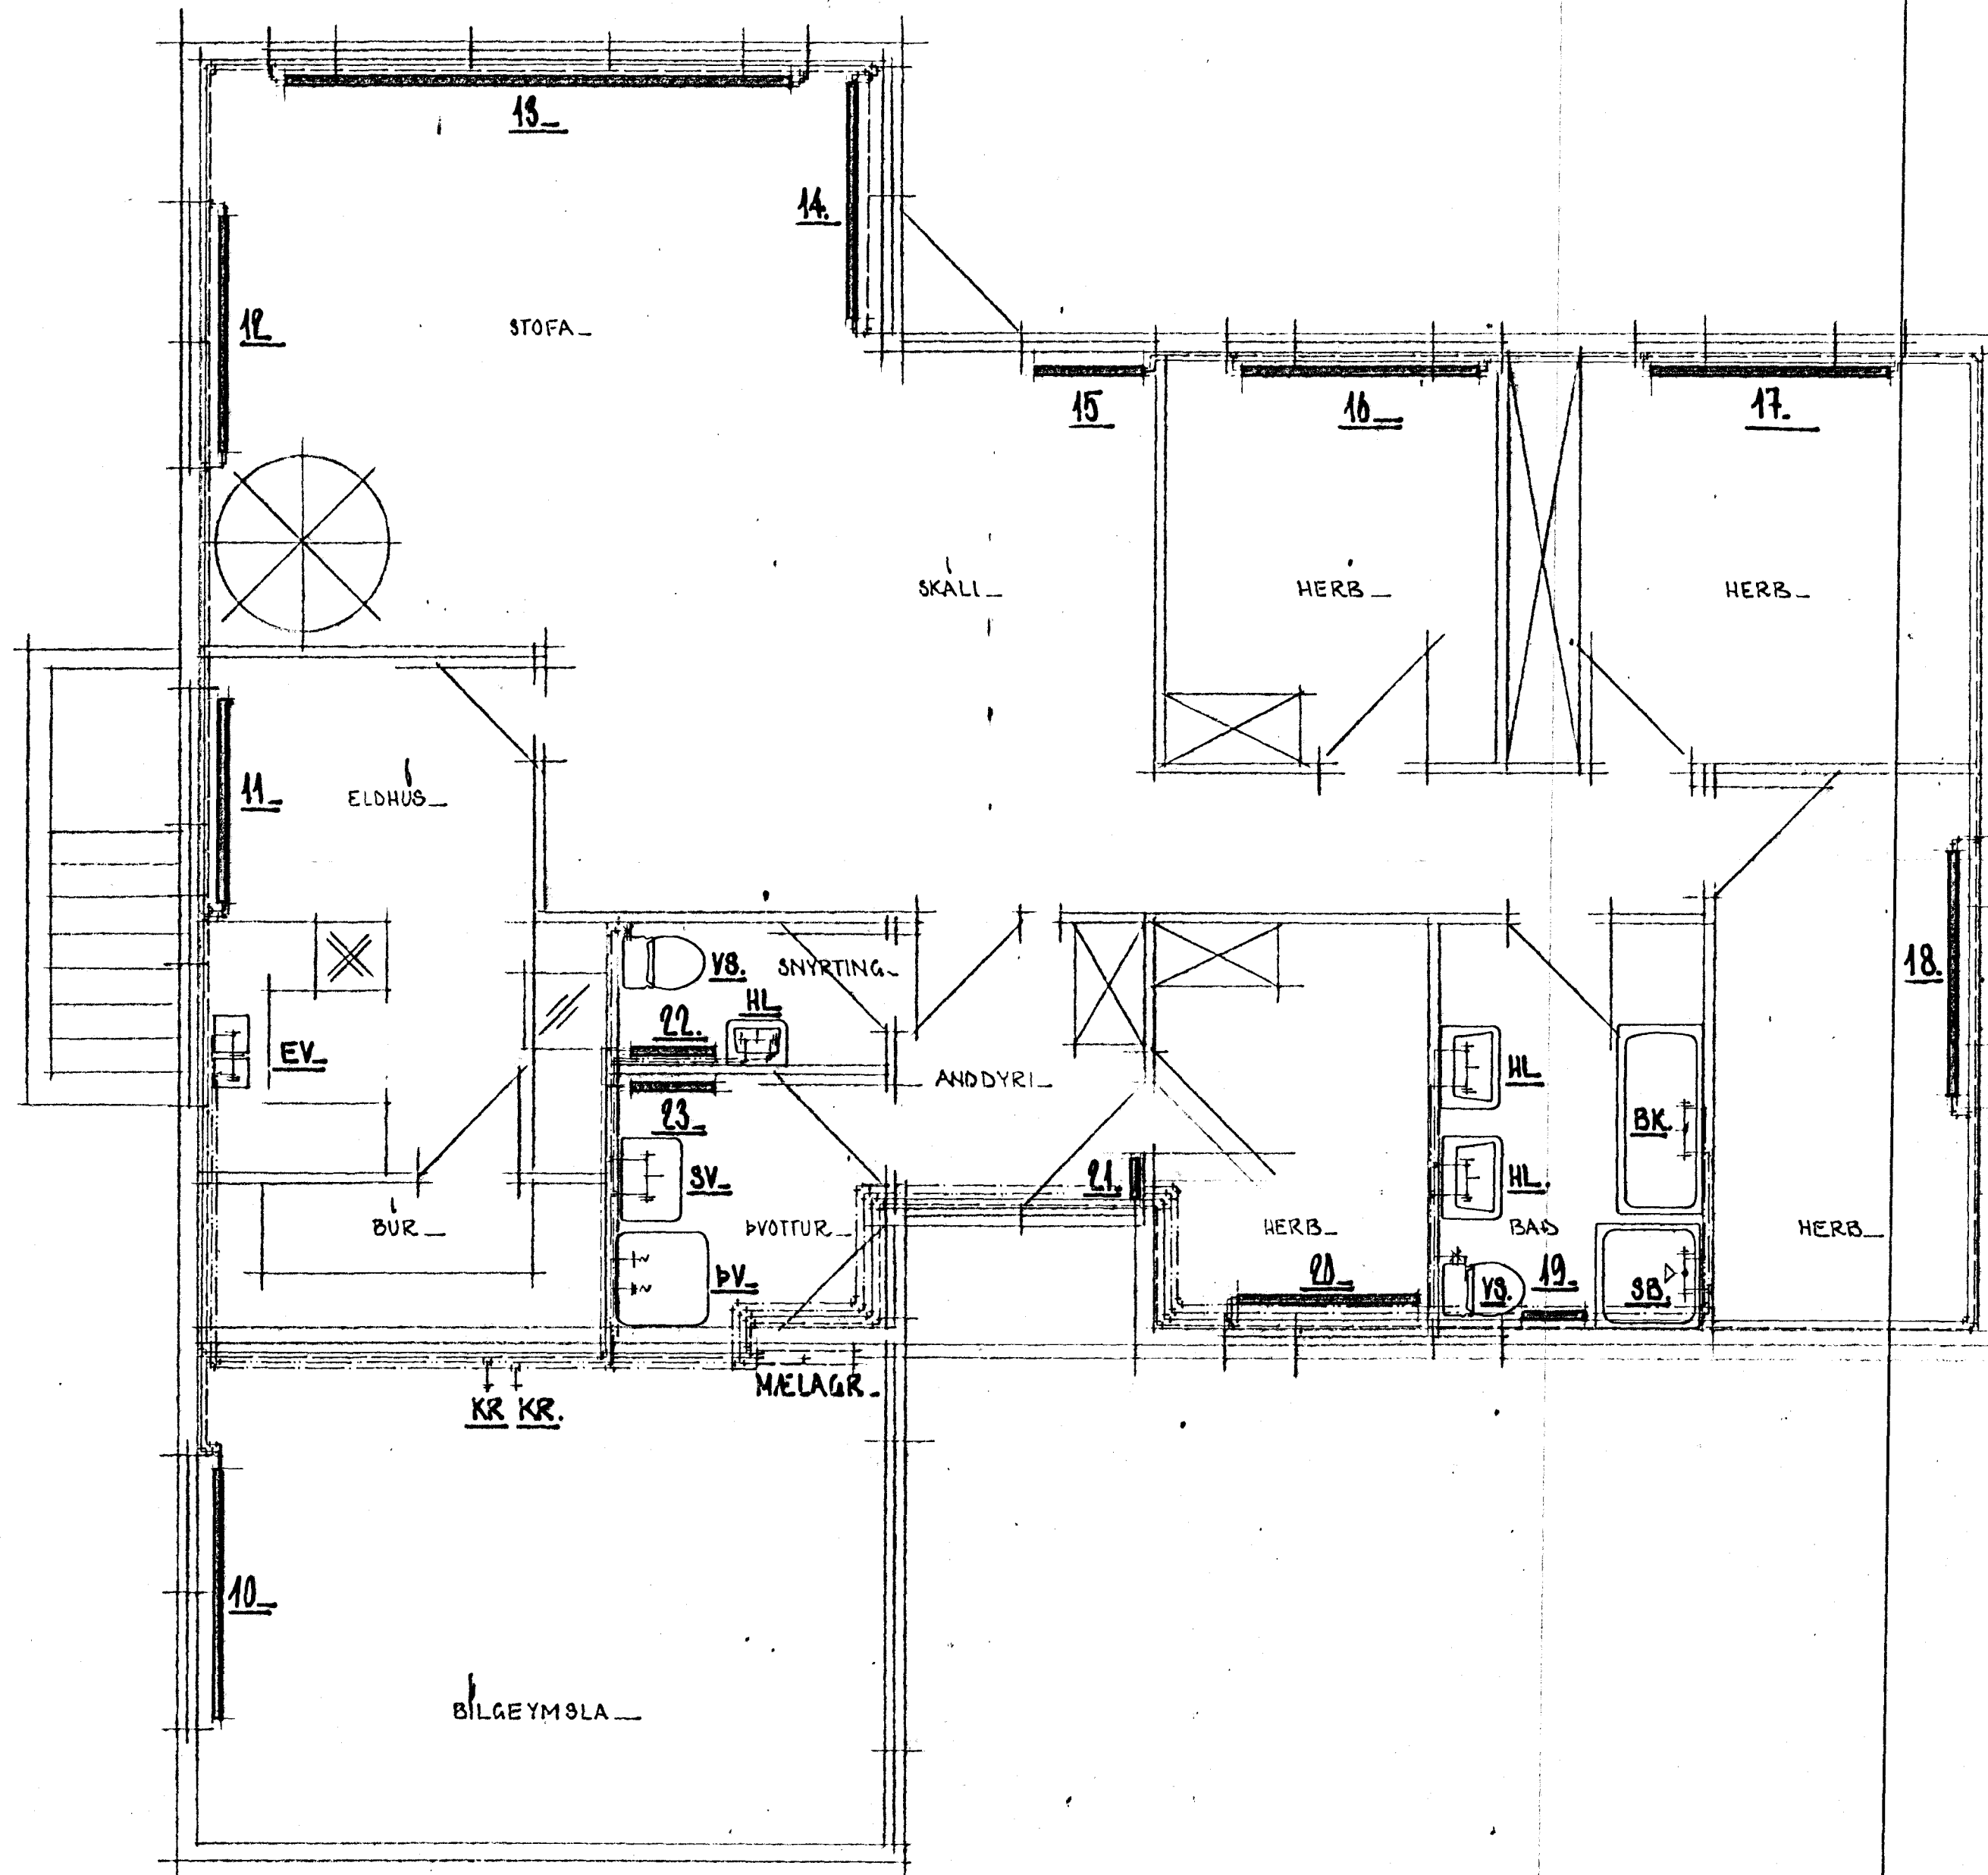

GRUNNMYND MK 1:50

19. jan. 1982  
 HAFNARFJÁRDARBER  
 SÍGURDUR P. KRISTJÁNSSON

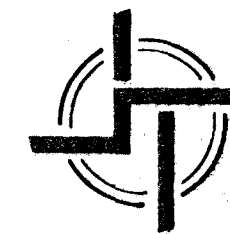

**STAÐALHÚS**

TEIKNISTOFA SÍÐUMÚLA 31 SÍMI 83141

VERKEFNI	DAGS.	1982	VERK NR
NEYZLUVATN OG HITUN. GRM. JARÐH.	MKV.	1:20.	
SV. ALB. 13 HAFNARFIRSI	BR.		ST 190 BR.
	BLAD NR	003.	

SÍGURDUR GUOMUNDSSON SÍGURDUR P. KRISTJÁNSSON FTÍ