



SYALBARD 13

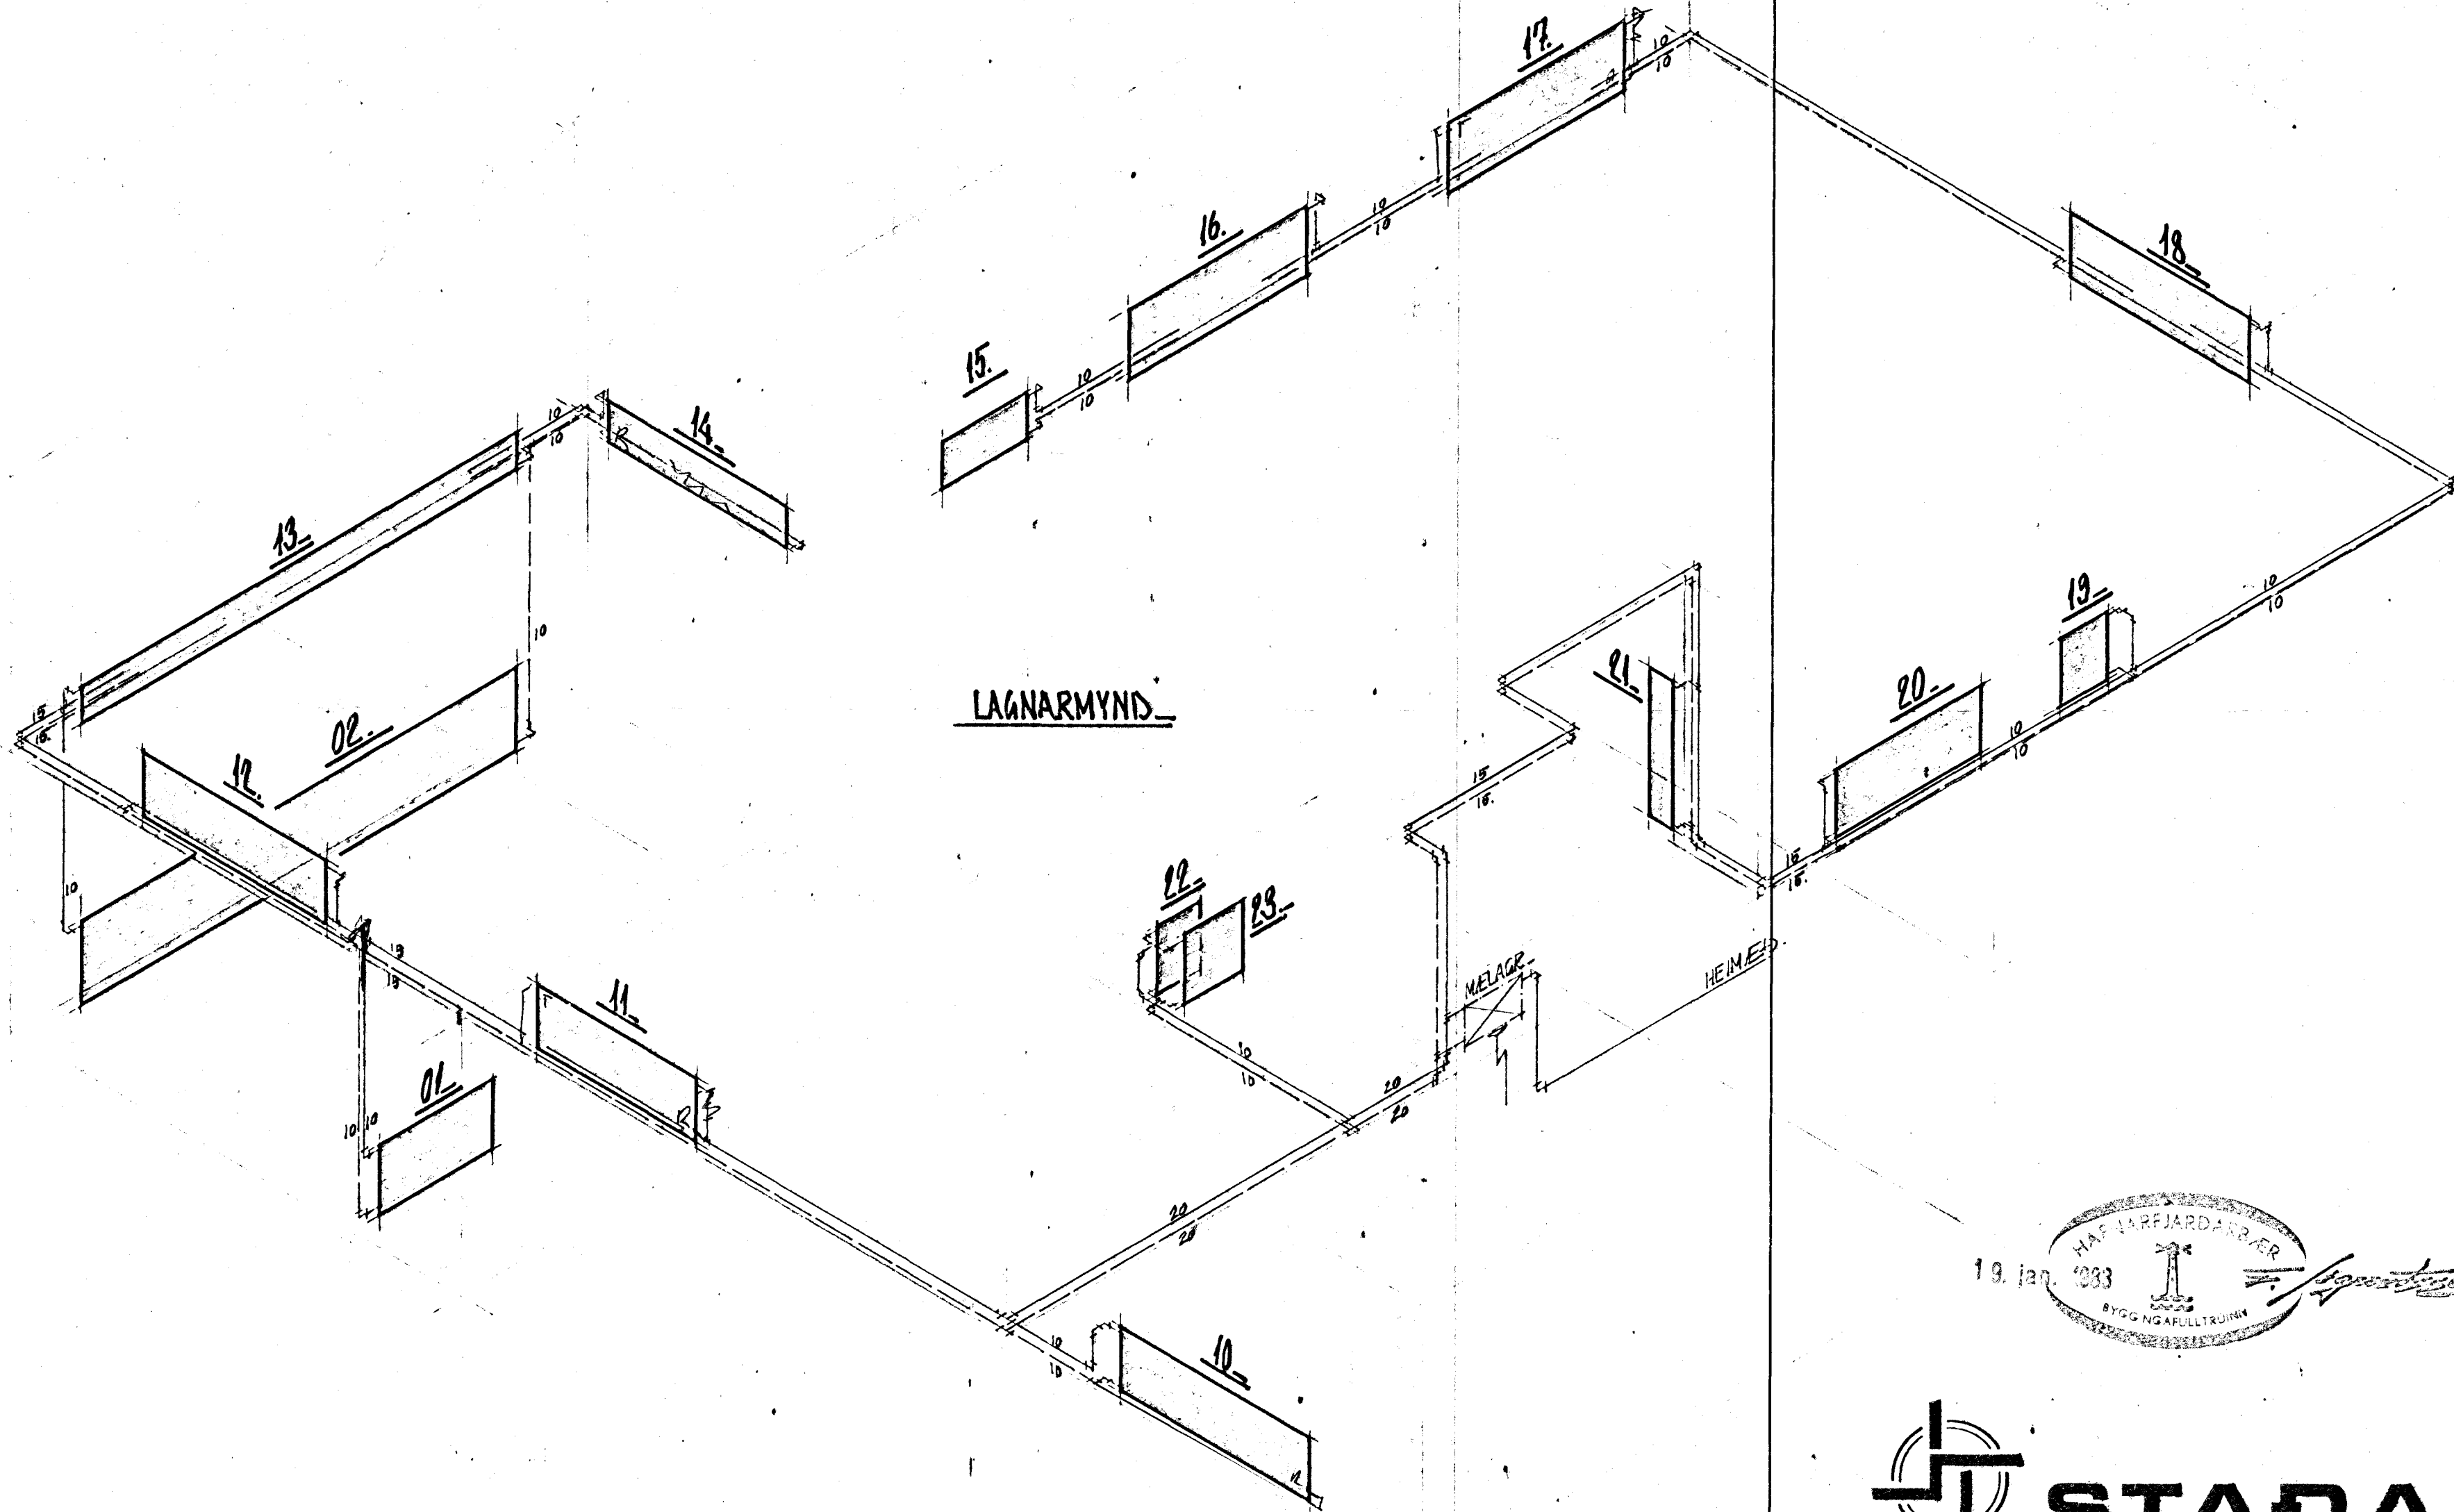

LAGNARMYND

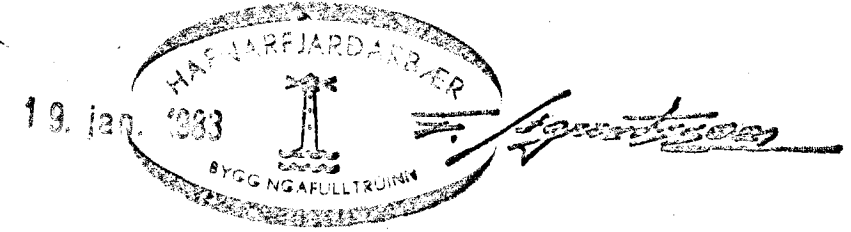

**STADALHÚS** S F  
 TEIKNISTOFA SÍÐUMÚLA 31 SÍMI 83141

VERKEFNI HITUN - LAGNARMYND	DAGS. 1982.	VERK NR
SYALBARD 13 HAFNARFJÖRÐUR	MKV. ~	ST 190 BR
	BR. BLAD NR 5.04.	
<i>Sigurður Guðmundsson</i> <i>Sigurður P. Kristjánsson</i> SIGURÐUR GUÐMUNDSSON     SIGURÐUR P. KRISTJÁNSSON     ETFI		