



SVÁLBARD 5 hafnarfirdi


FYRIR BÆYTINGU

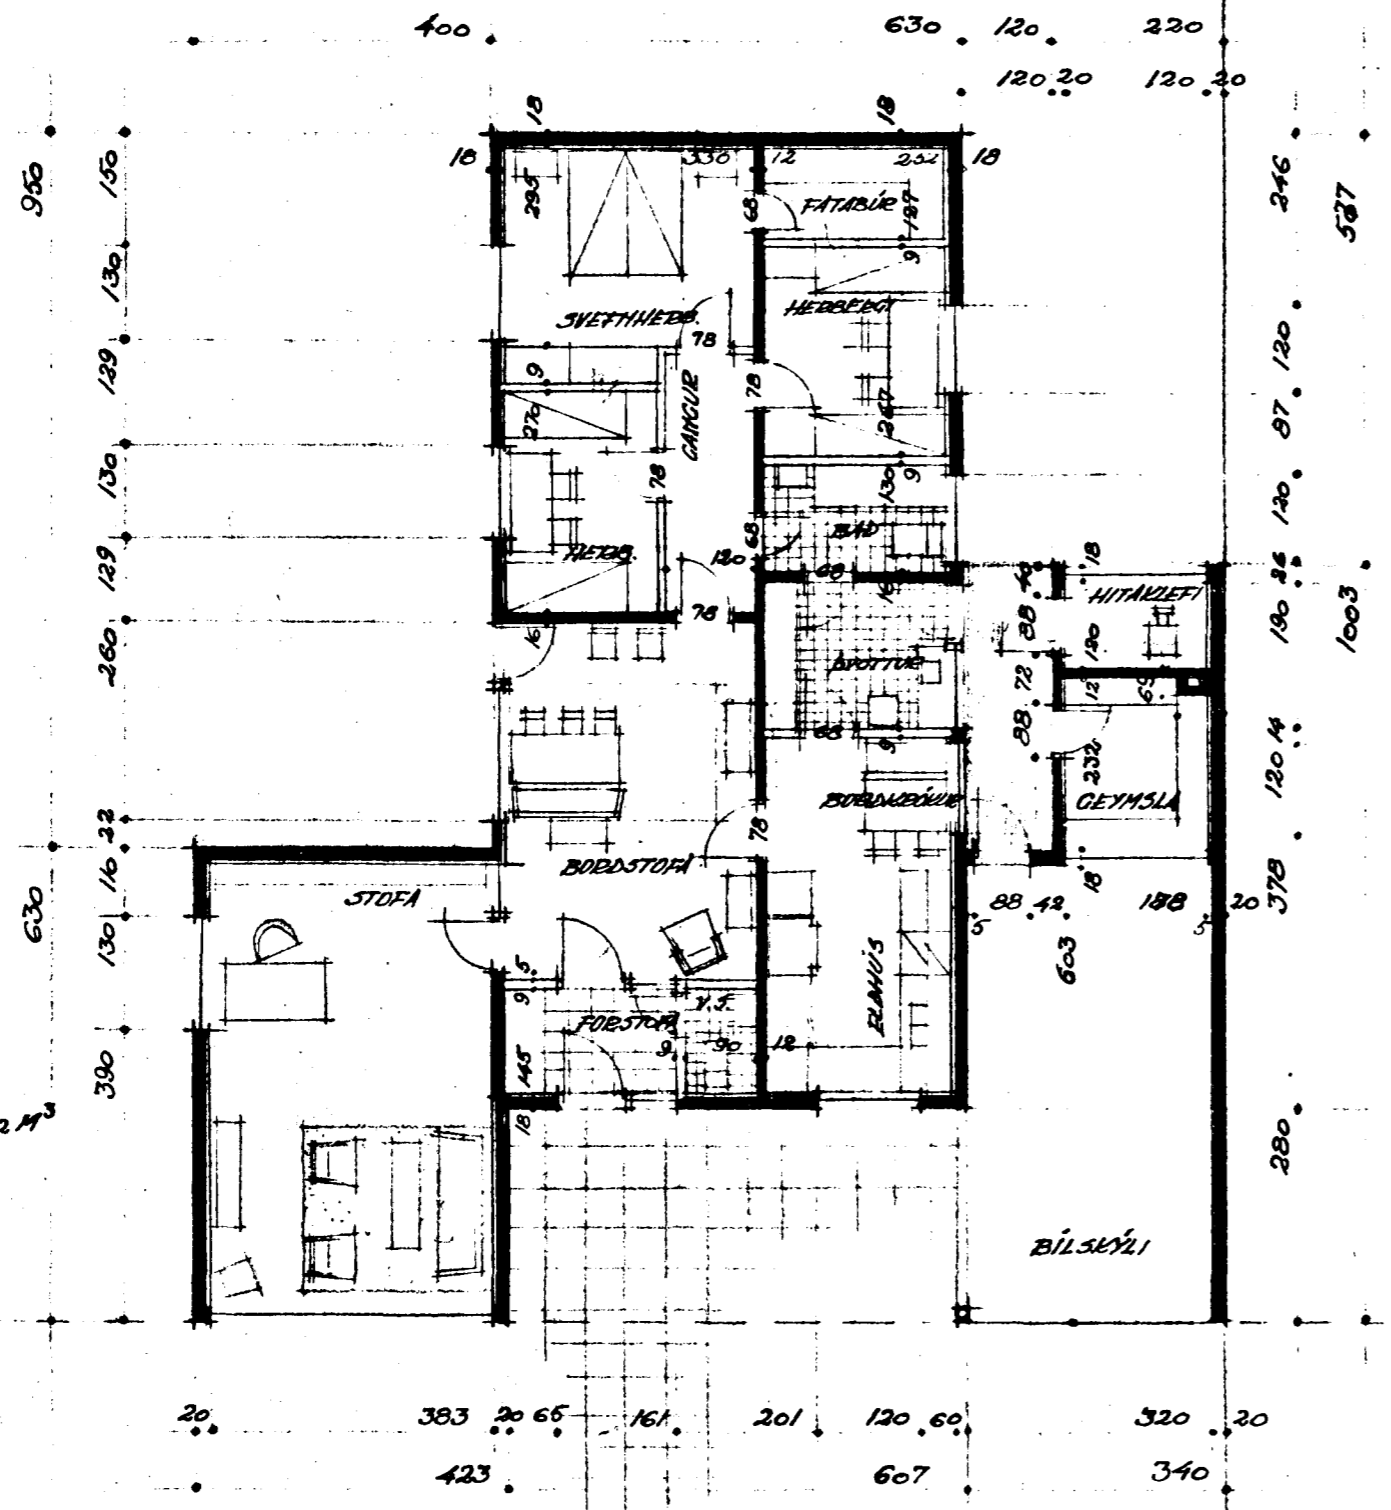


NR. 5
LÖD 630 M²
HÚS 116.7 M² - 335.2 M²
BÍLSVÍLI 20.4 M²

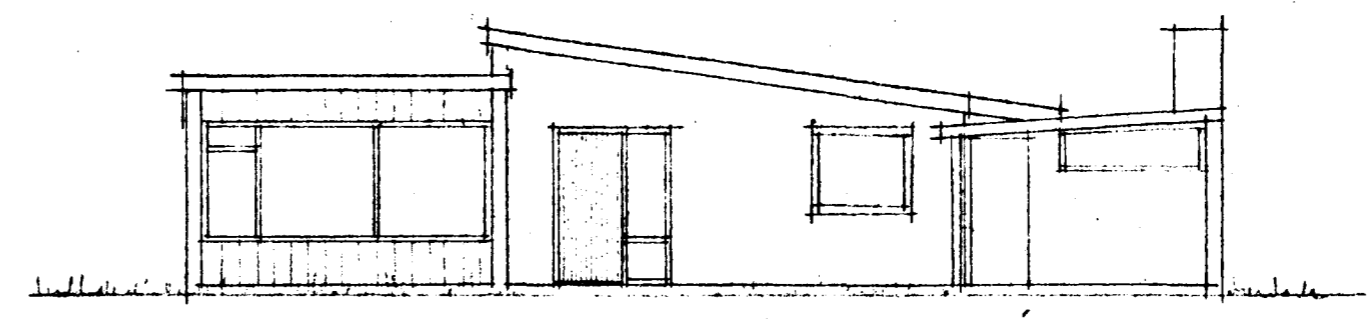


HLID MÍT SÚÐ-SÚÐVÆSTRI

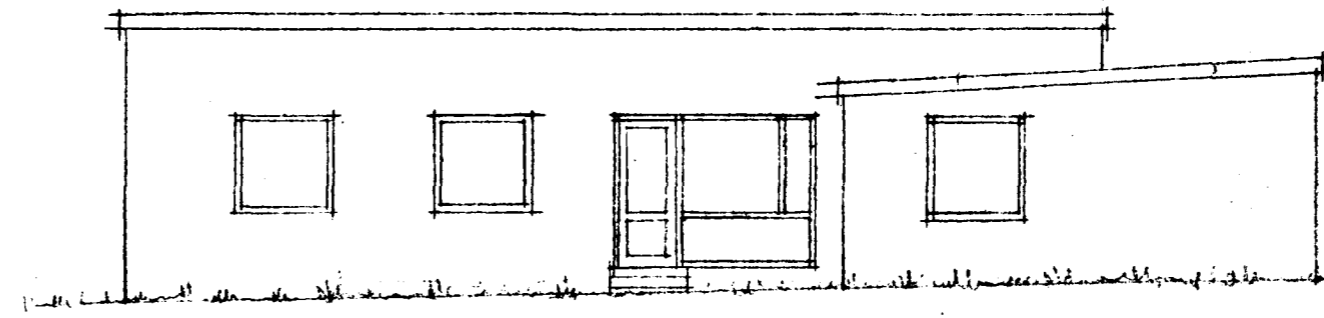


HLID MÍT VEST-NORÐVÆSTRI

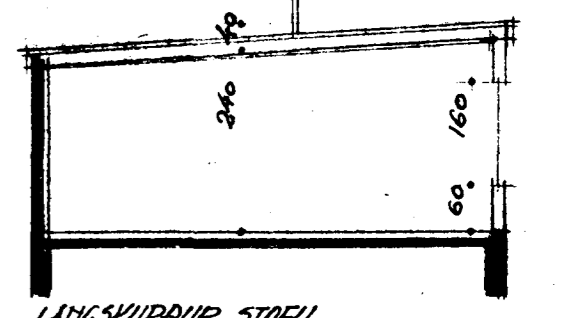


LANGSUDDUR STOFU

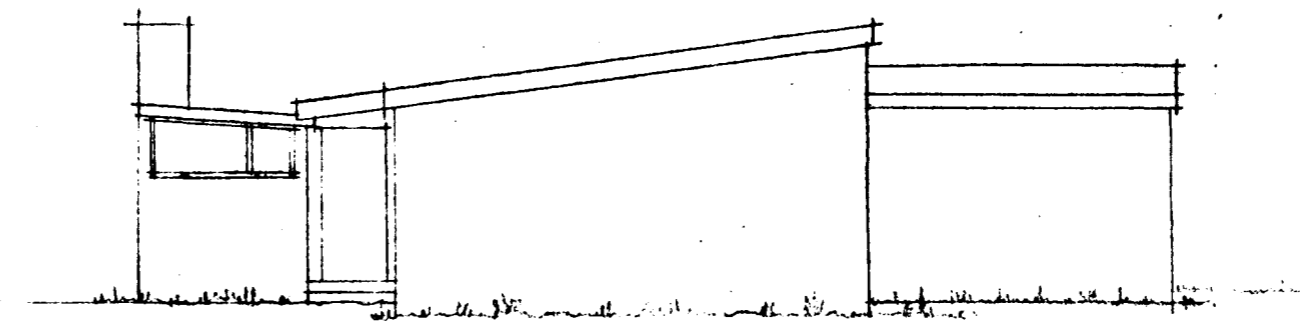


HLID MÍT NORÐ-NORÐAUSTRI

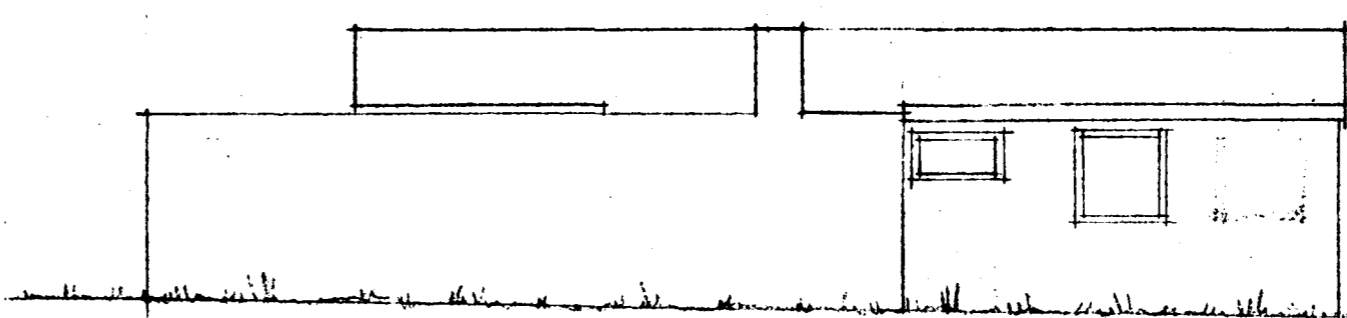


HLID MÍT AUST-SÚDAUSTRI

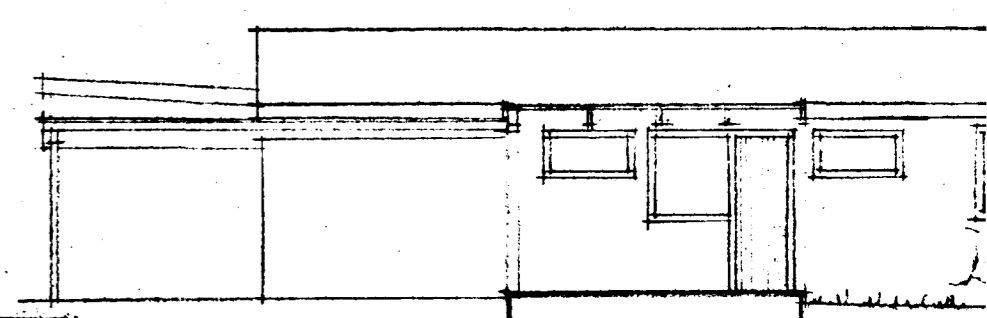


ÖLL HLID AÐ BAKI HITARLEIFA

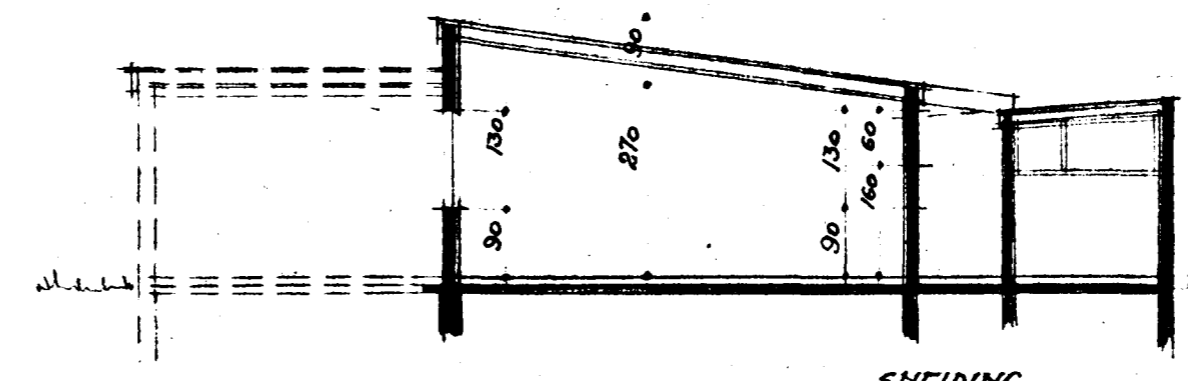

SNEIDING

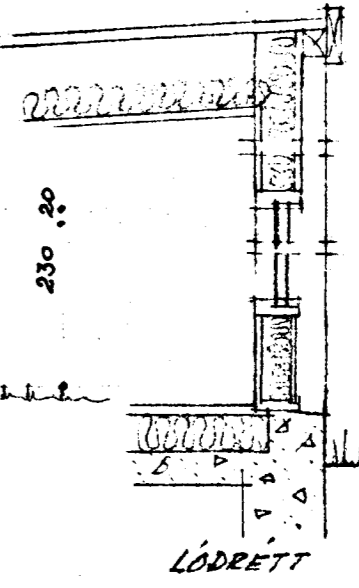


LÖÐRETT

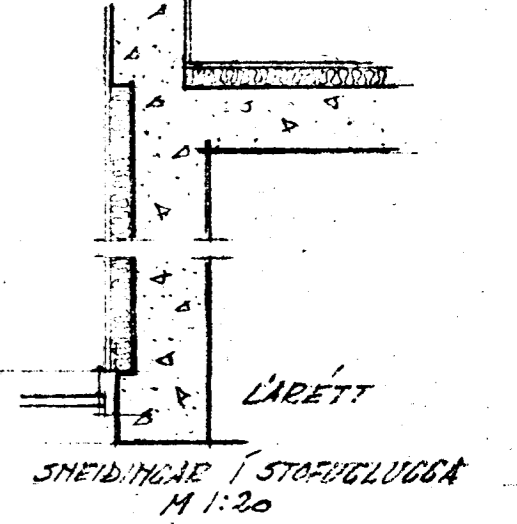

SNEIDINGAR Í STOFUÞLUGGA M 1:20

AFTÖÐUMYND - GRUNNMÝND

SVÁLBARD

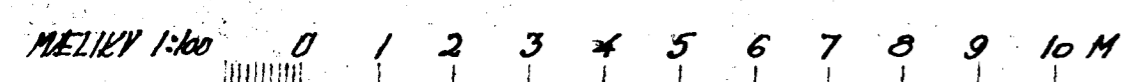

DYK 23.3.1958
S. S. S. S.