

A
B
C
D
E
F


T = SVÄLVIRKUR TÜRLOKI
R = SVÄLVIRKUR RETÜRLOKI

* HITI FRÁ MELAGRIND DREGST FRÁ!

OFNASKRA TBUDARHÜS


OFN. NR.	STADUR	AFKÖST KCAL/H	MM LENGD MAX.	MM HÆD MAX.	OFNAMSIÐJAN TOPPOFI	STÚTAR Φ10
1.1	GÉYMSLA KV	484 (678)*	1200	750	ER 720x1000	BC - R
1.2	HOL	1755	1200	750	ER 720x1200	AD - R
1.3			1300	1000	DK 910x1300	AD - R
2.1	SJÖNV. SK.	717	1200	400	DK 320x1200	AD - T
2.2	SJÖNV. SK.	717	1200	400	DK 320x1200	BC - T
2.3	BÅD	378	1000	1000	ER 620x900	AF - R
2.4	SÝEFNH.	1208	1500	750	DR 720x1500	AF - T
2.5	HERB	825	1600	750	EK 720x1200	AF - T
2.6	HERB	830	2200	750	ER 720x1700	CF - T
2.7	HERB	913	2000	750	ER 720x1900	CE - T

RÖMMYNDI TBUDARHÜS

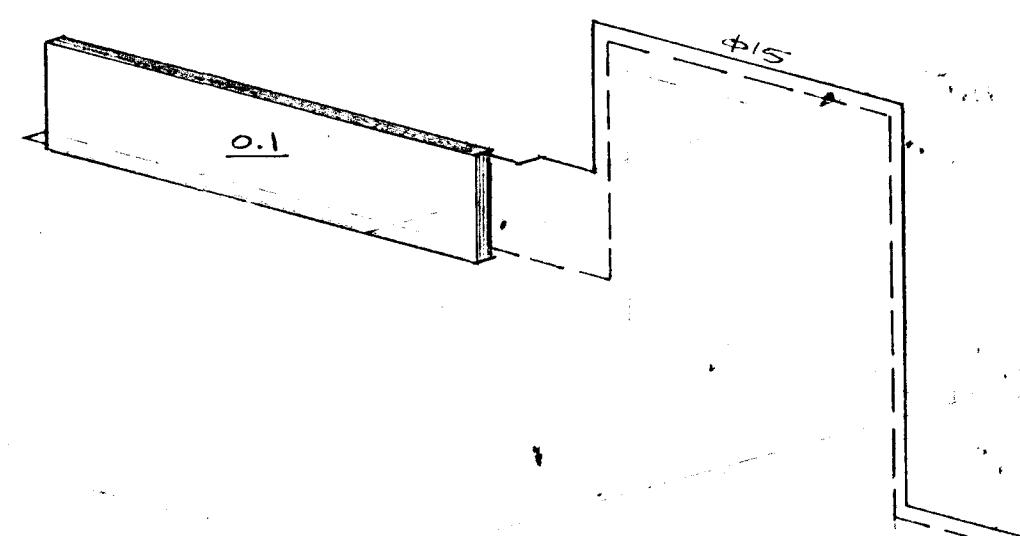

RÖMMYNDI BÍLSKÜR

26 JUNI 1995

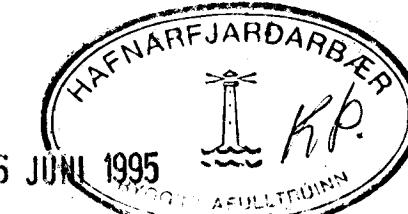

SVALBARD NR. 9

HAFNARFIREDI 1 OKTOBER 1989
ARNAHRAUN 47, 651412

HITAKERFI
RÖMMYNDI

Hanns Magnússon

OFNASKRA BÍLSKÜR

0.1	BÍLSKÜR	(3738) MÍDAY VÍD STOPUHITA	3800	800	C 720x3800	BC - R
-----	---------	----------------------------------	------	-----	------------	--------