


BRASTARÁS

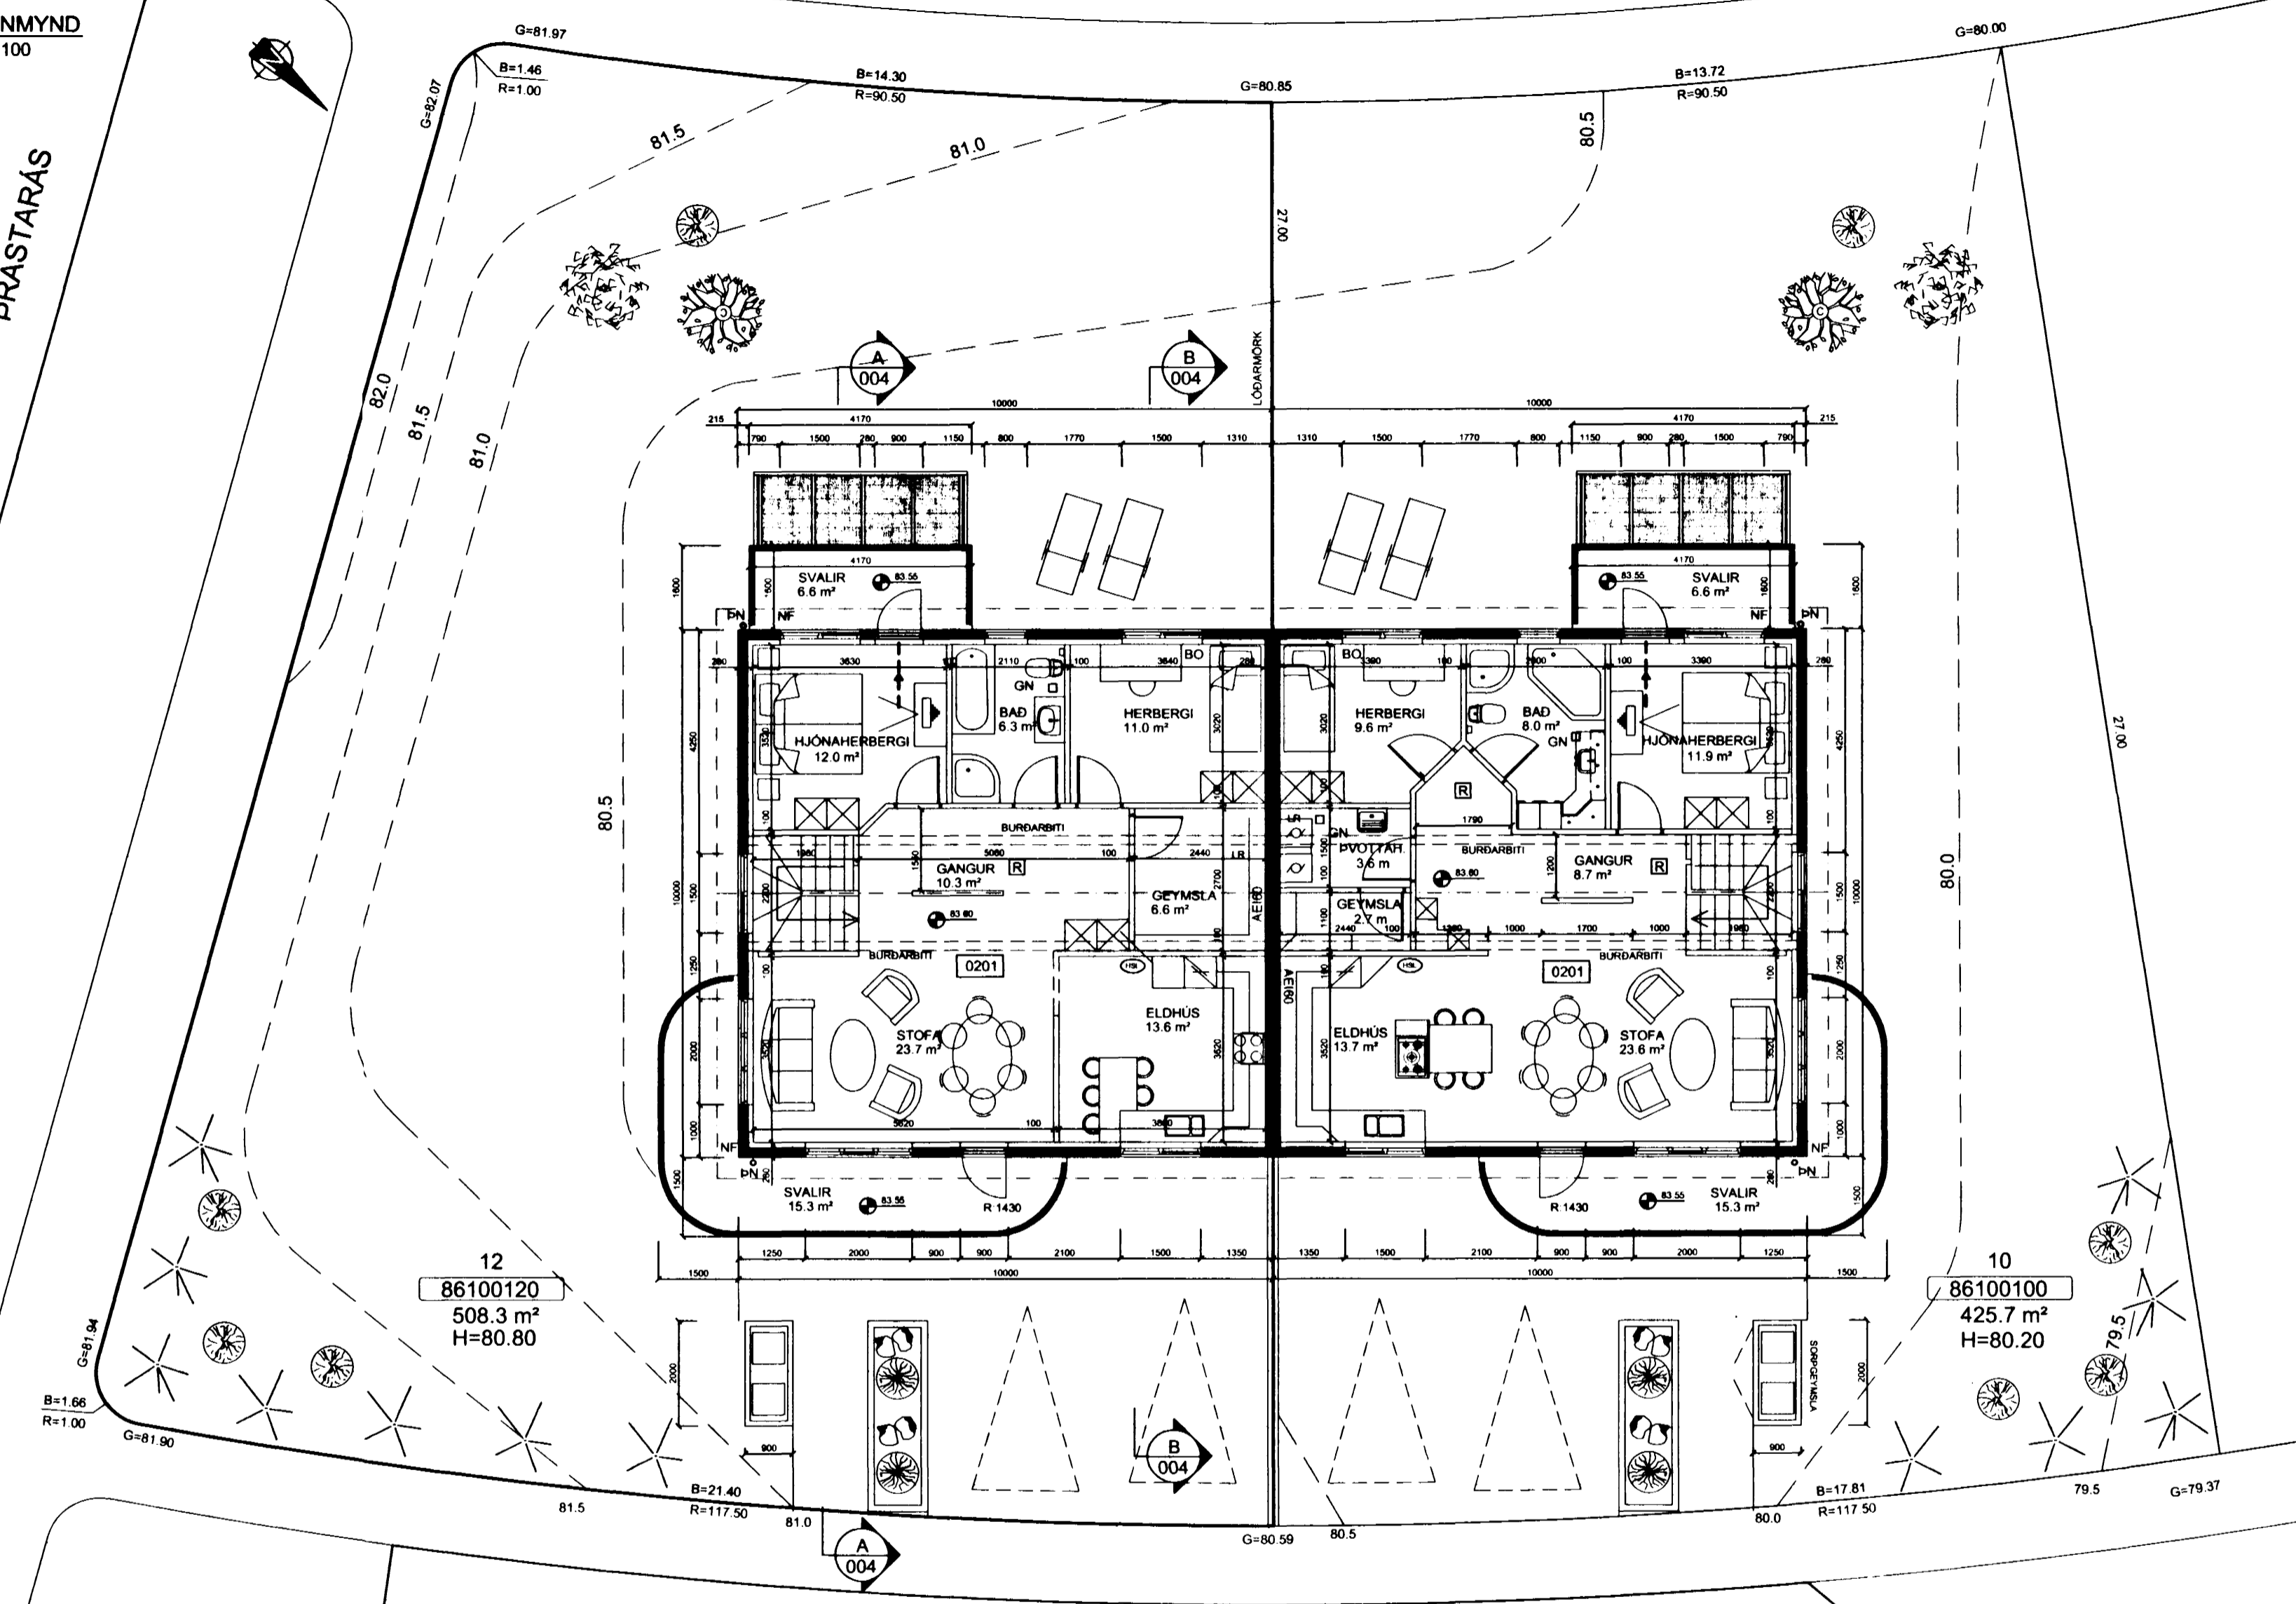

12
86100120
508.3 m²
H=80.80

10
86100100
425.7 m²
H=80.20

SVÖLUÁS

- SKÝRINGAR:**
- [010] RÝMISNÚMÉR
 - K:0.00 KÓTI
 - :10.00 GÓLFKÓTI
 - ☐ REYKSKYNJARI
 - RÝMINGARLEIÐ
 - BO ÞJÖRGUNAROP
 - PN ÞAKNIÐURFALL
 - NF NIÐURFALL
- KÓLNUNARTÖLUR:**
- BOTNPLATA U = < 0.26 W/m²K
 - ÚTVEGGIR U = < 0.36 W/m²K
 - ÞAK U = < 0.19 W/m²K
 - GLUGGAR/HURÐIR U = < 2.09 W/m²K
 - VEGIÐ MEDALTAL U = < 2.09 W/m²K

INGIÞÓR BJÖRNSSON.
Byggingafræðingur B.F.I
kt.130264-2639

SVÖLUÁS 12 HAFNARFIRÐI		VERKFRÆÐISTOFA SUBURNESJIA EHF HAFNARGÖTU 58 230 KEFLAVÍK SÍMAR: 421 5035 & 421 4766 FAX: 421 1880; netfang: vs@vsa.is	
GRUNNMYND 2 HÆÐAR		KVARDI	
HANNAÐ IB	TEIKNAD IB	YFIRF PSP	DAGS 28-06-2001
SAMM. <i>Inga Þórunn</i>		NR 1:100	NR 370-002 VS015801