

GRUNNMYND
MKV. 1:100

PRASTARÁS




Samykkt þann

0 4 JULI 2001

Byggingatulkruinn / Hafnarfirði
F.h. Kristján Þórarinnsson

KJP

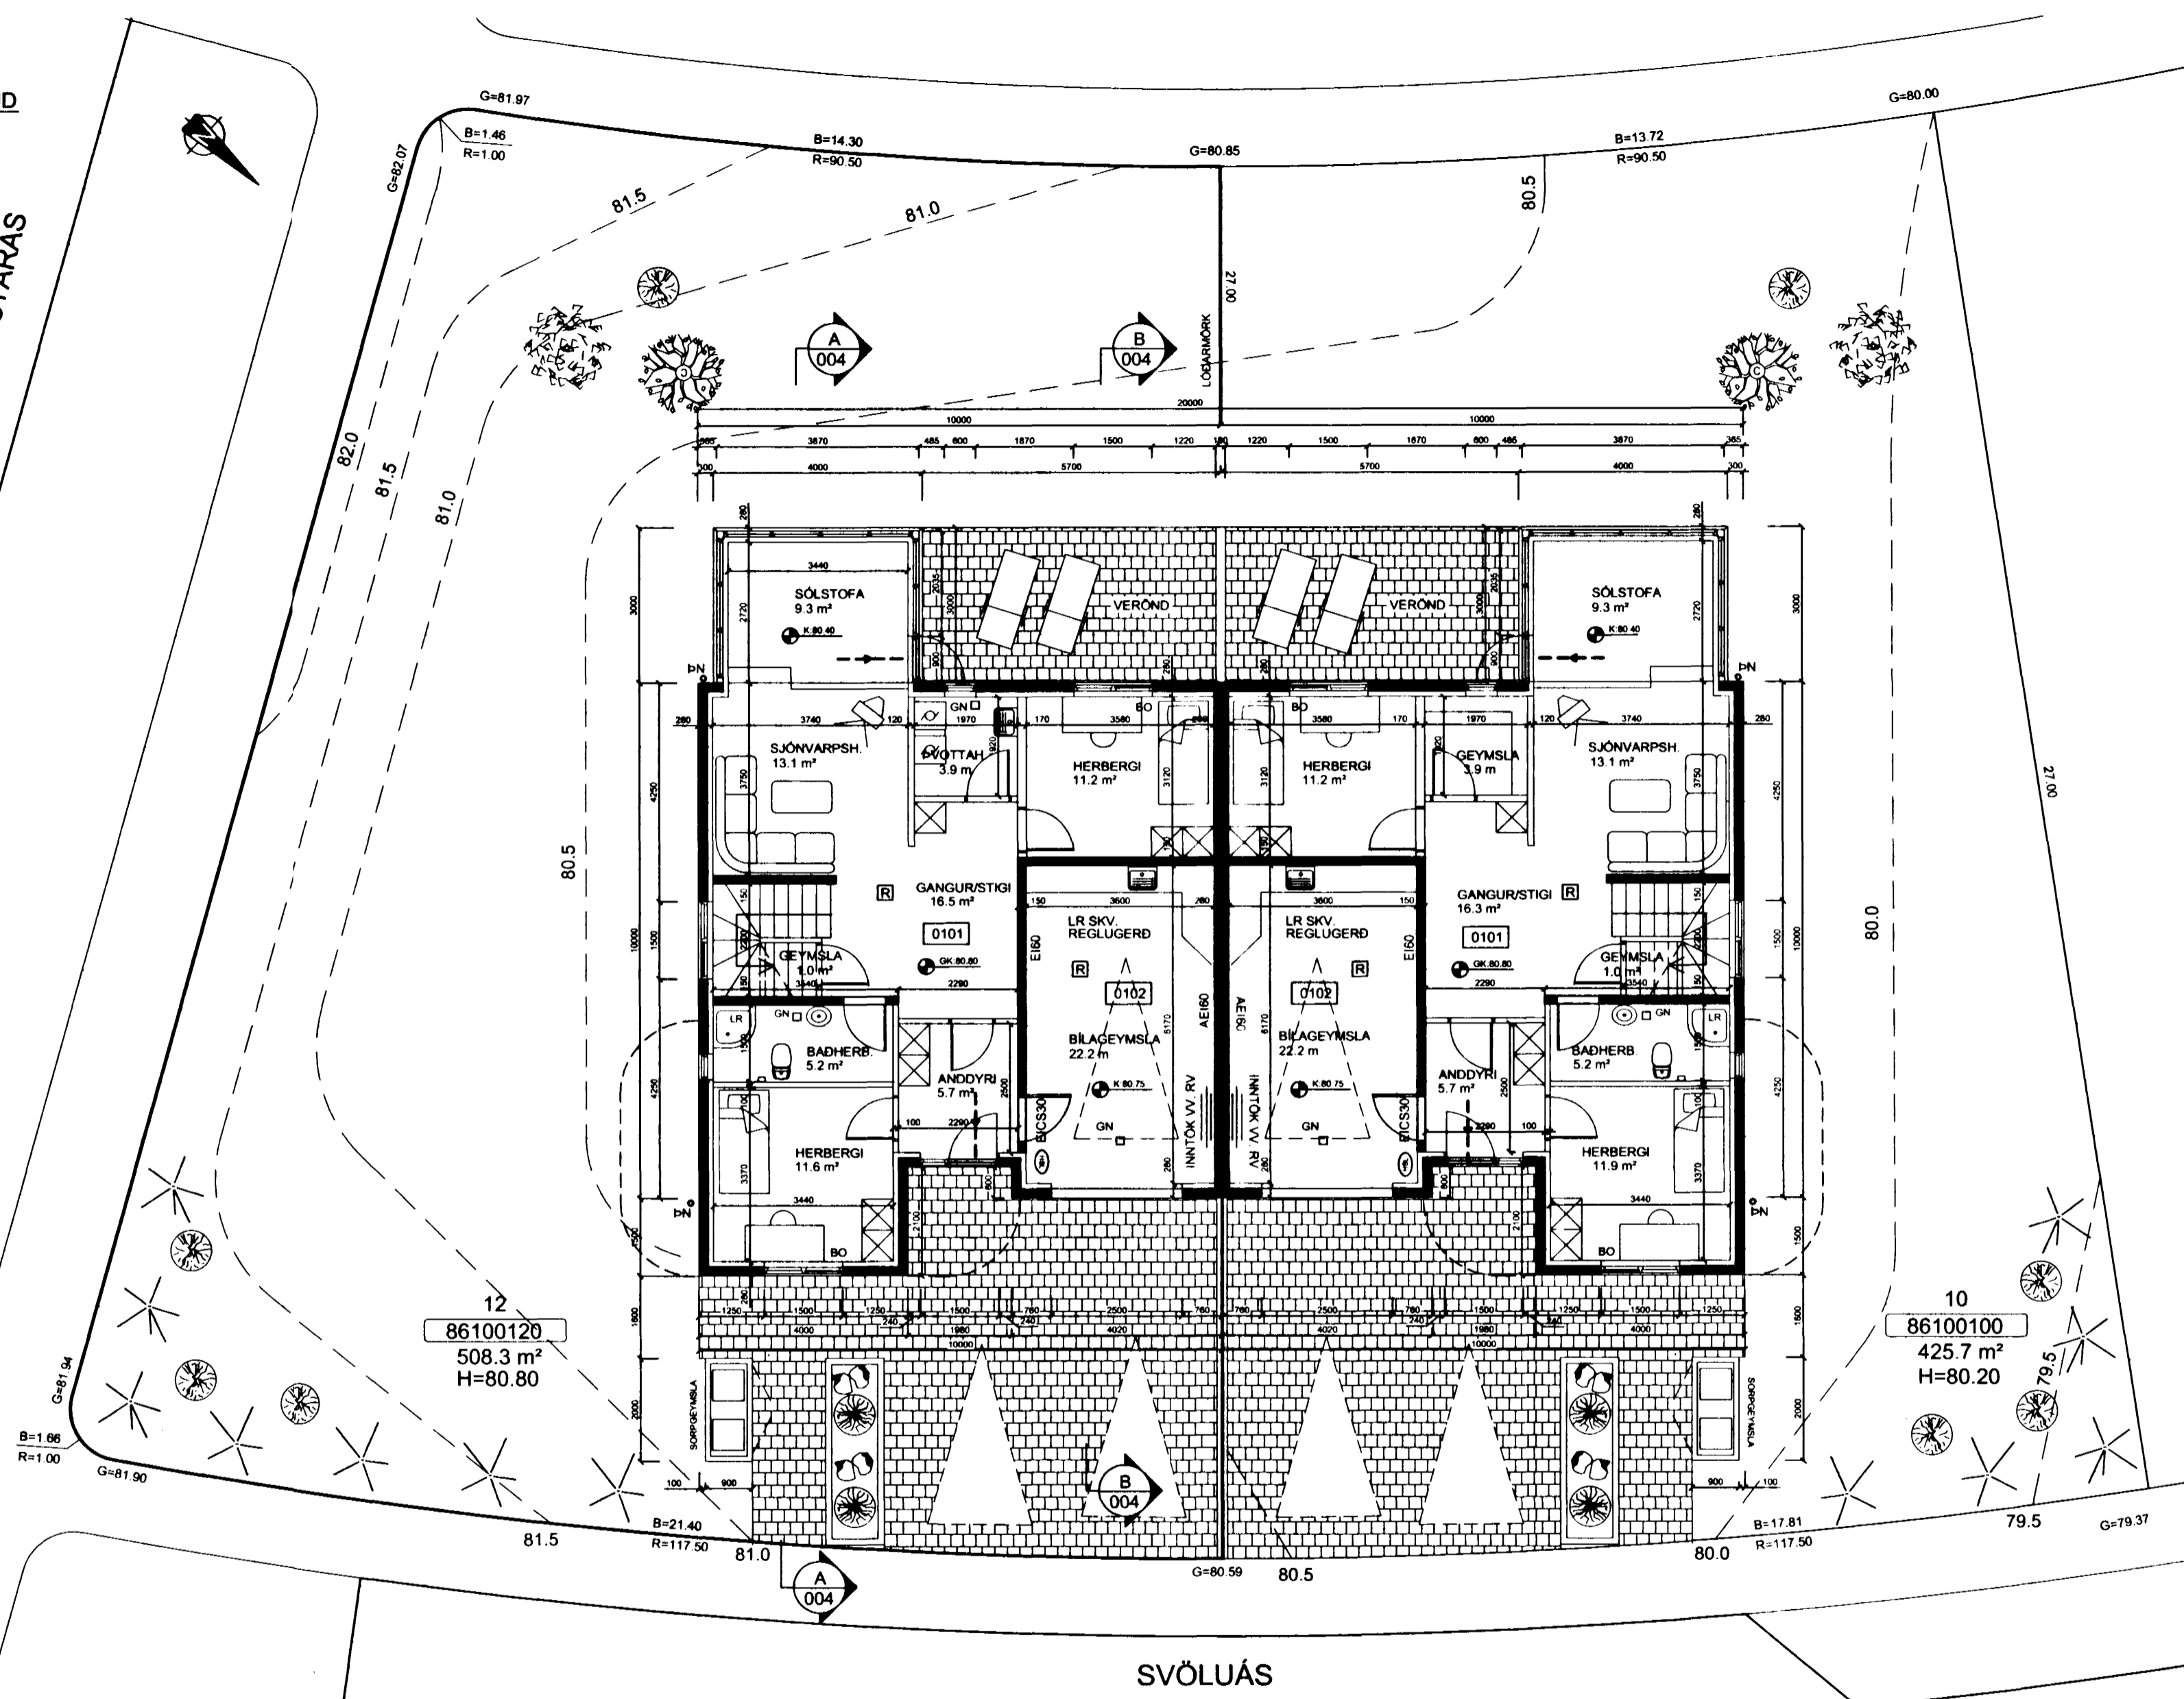

12
86100120
508.3 m²
H=80.80

10
86100100
425.7 m²
H=80.20

SVÖLUÁS

- SKÝRINGAR:**
- [010] RÝMISNÚMÉR
 - K.0.00 KÓTI
 - [10.00] GÖLFKÓTI
 - [R] REYKSKYNJARI
 - RÝMINGARLEIÐ
 - BO BJÖRGUNAROP
 - PN ÞAKNIDURFALL
 - NF NIDURFALL
- KÓLNUNARTÖLUR:**
- BOTNPLATA U = < 0,26 W/m²K
 - ÚTVEGGIR U = < 0,36 W/m²K
 - ÞAK U = < 0,19 W/m²K
 - GLUGGAR/HURÐIR U = < 0,19 W/m²K
 - VEGIÐ MEDALTAL U = < 2,09 W/m² *K

INGIPÓR BJÖRNSSON.
Byggingafræðingur B.F.I
kt. 130264-2639

SVÖLUÁS 12 HAFNARFIRÐI		VERKFRÆÐISTOFA SÚÐURNESJÁ EHF. HAFNARGÖTU 58 230 KEFLAVÍK SÍMAR: 421 5035 & 421 4766 FAX: 421 1980; netfang: vs@vsa.is	
GRUNNMYND 1 HÆÐAR		KVARNÚMÉR	
HANNAÐ IB	TEIKNAD IB	YFRIF PSP	DAGS 28-06-2001
SAMB. <i>Ingipól Björnsson</i>		1:100	370-003 VSD15801