



SNEIÐ A - A

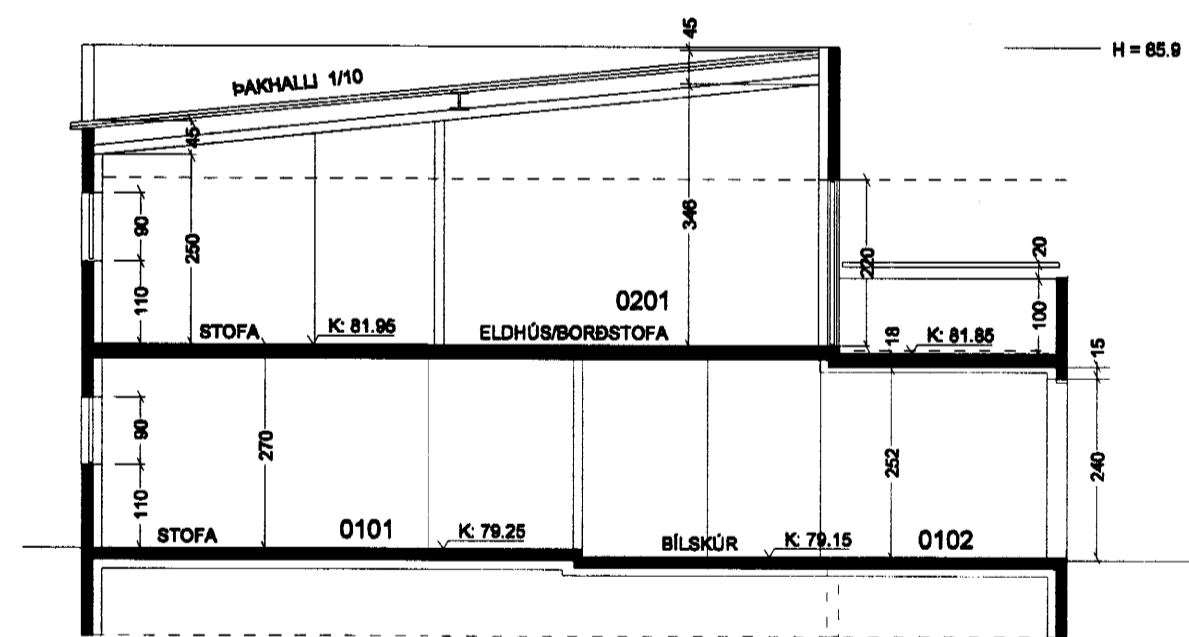

SNEIÐ C - C

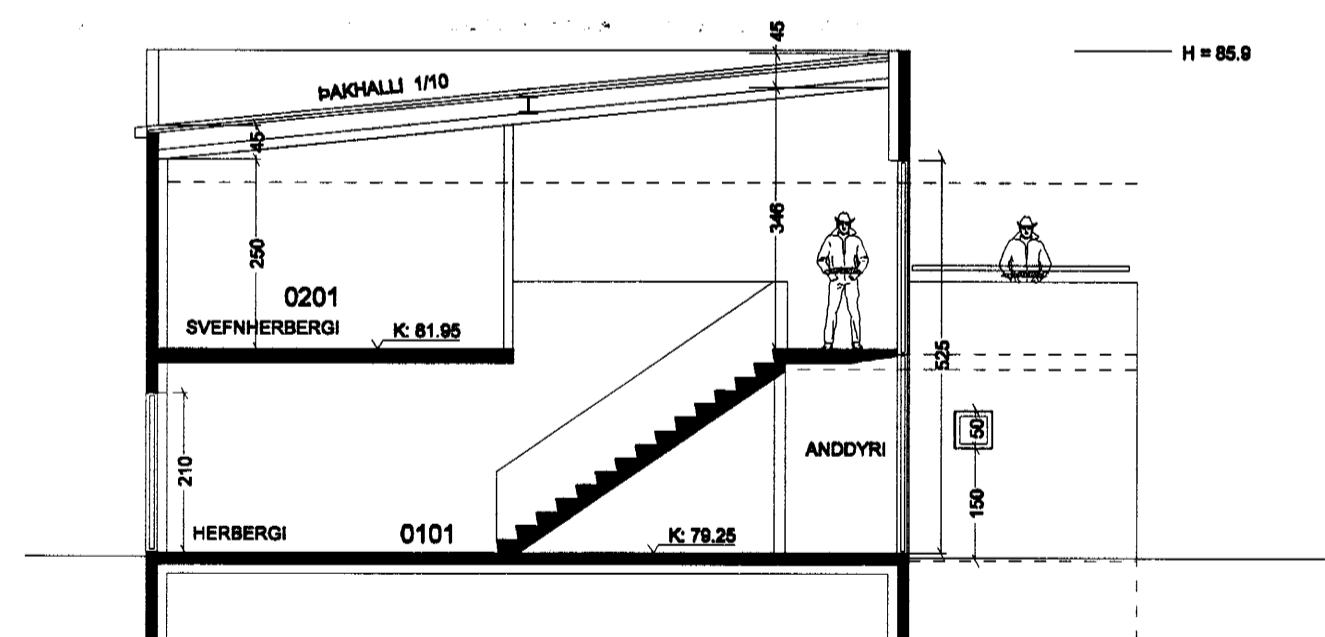

SNEIÐ B - B

SVÖLUÁS 18-20 HAFNARFJ.

MKV.: 1:100

10 METRAR

AÐALUPPDRAÐTUR

1.04


SNEIÐINGAR A-A, B-B, C-C MKV. 1:100

DAGS. 07.08.2001

andrum arkitektar

www.andrum.is

davíð kr. pitt arkitekt hf 101089-5249
 kristján garðarsson ba (hons) arch
 svala lárusdóttir

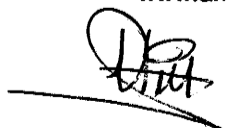

Klapparstígur 18, 101 Reykjavík

s. 551 3333

f. 562 1713