




SNID A-A 1:20

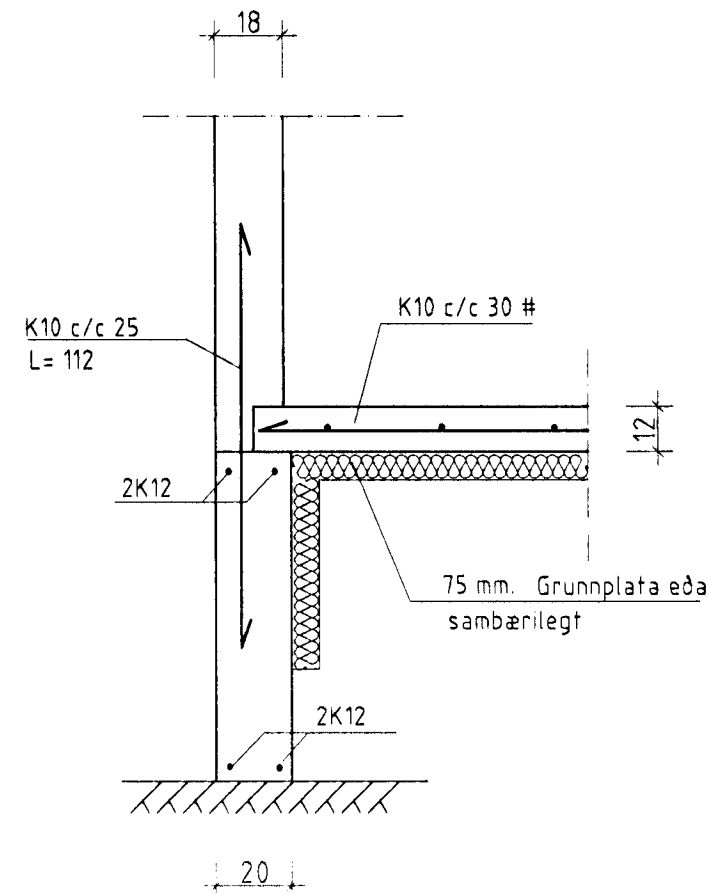


SNID B-B 1:20

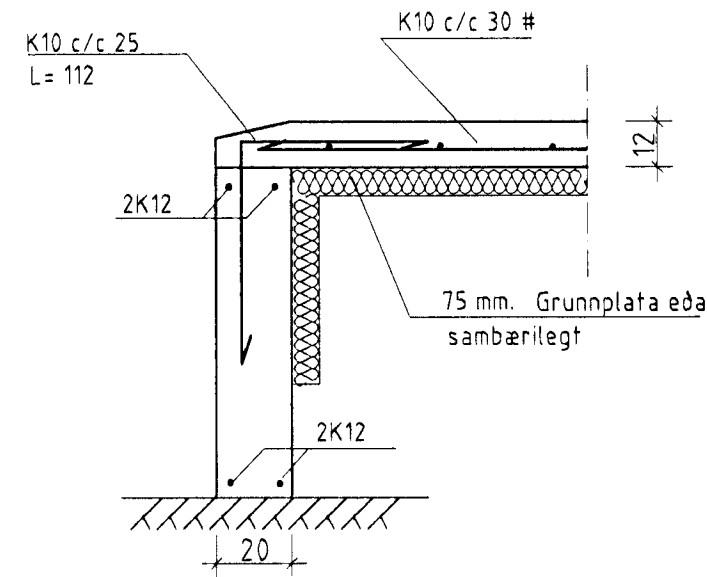


SNID C-C 1:20

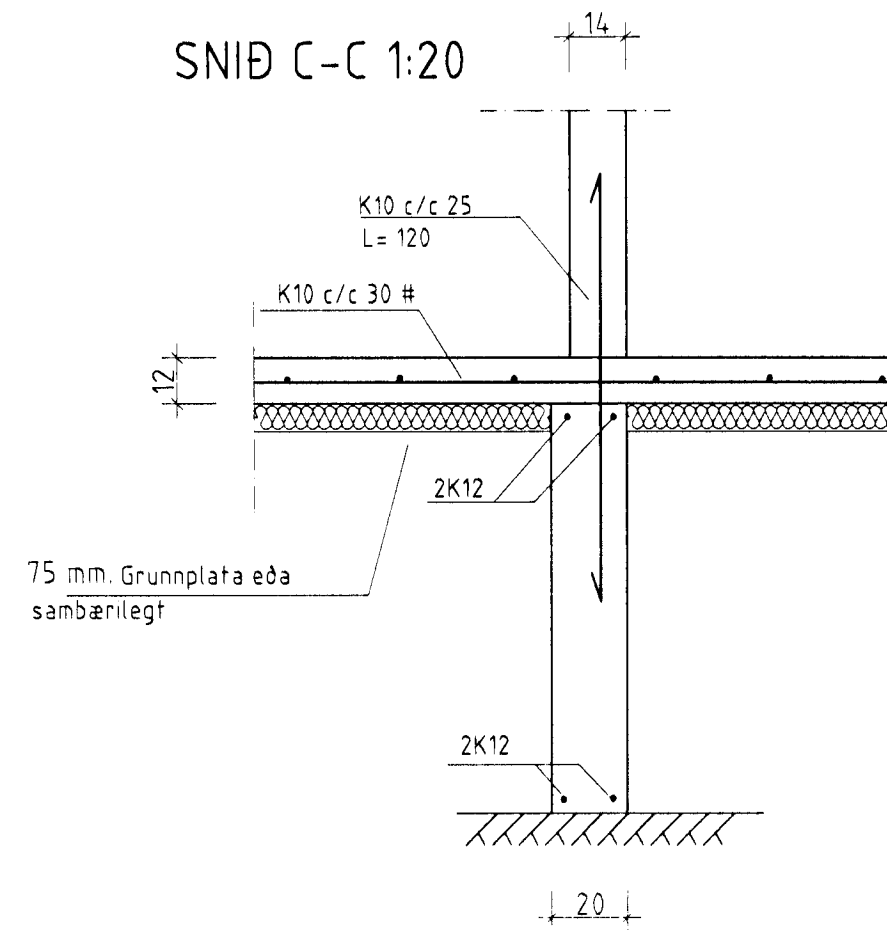




SNID D-D 1:20

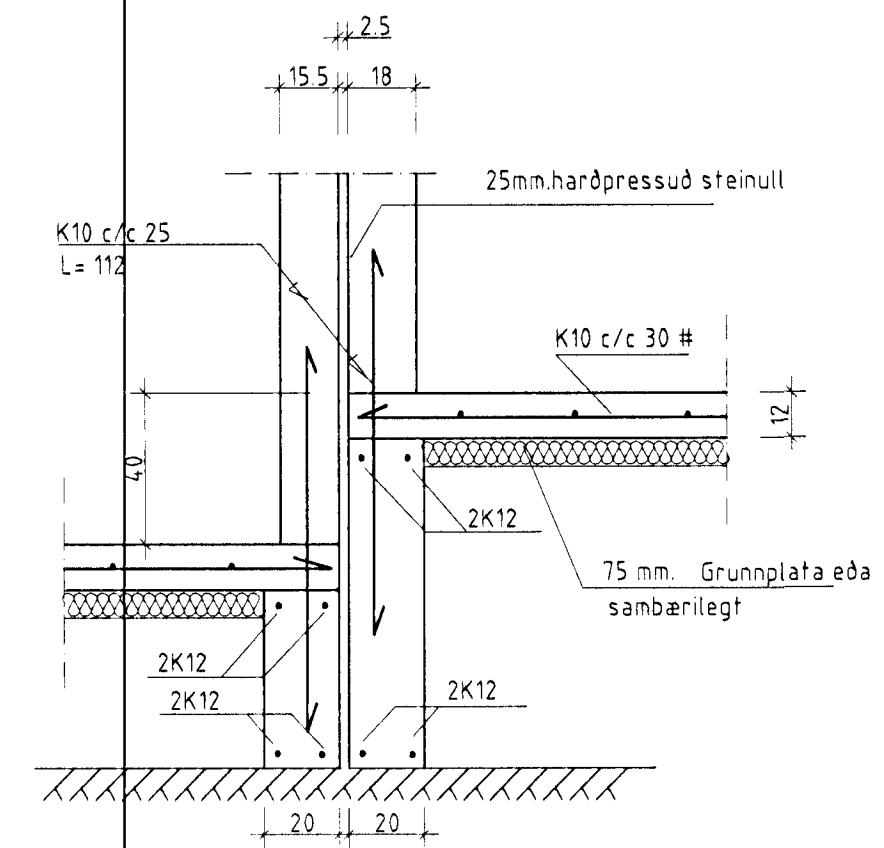

SNID E-E 1:20

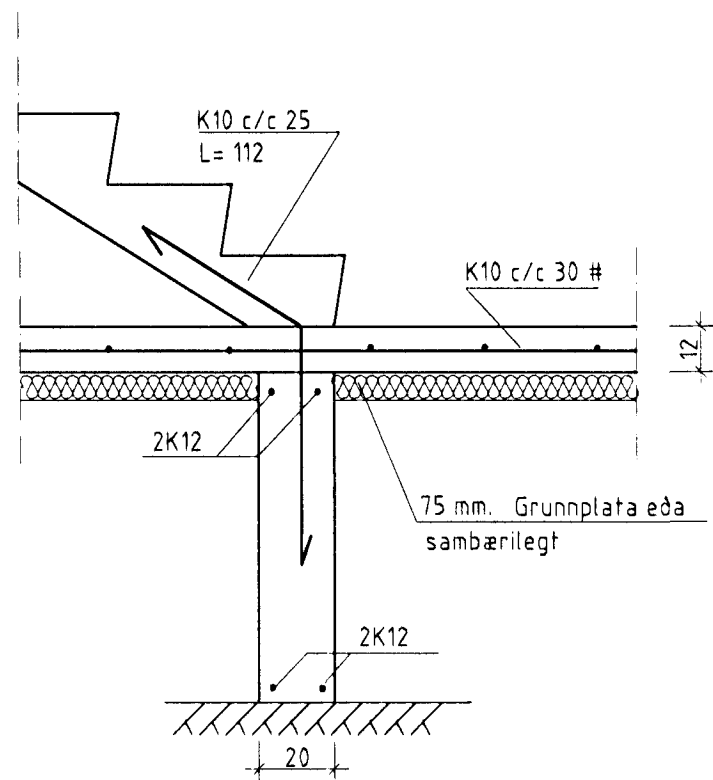

SÚLA S1 1:20

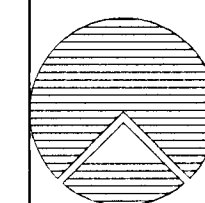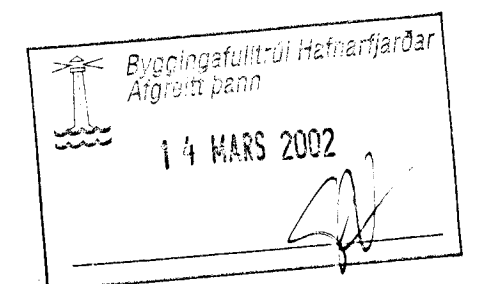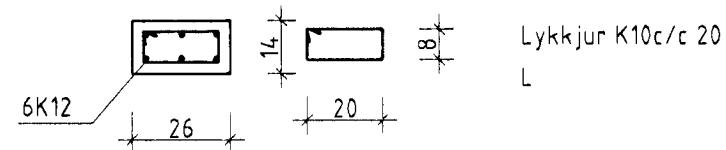

Teiknistofan Röðull Knarrarvogi 4 Reykjavík
S: 5683577 Fax 5683522

Verkhelti: Svöluás 19,21 og 23 Hafnarfirði

Verkhlut: Snið í undirstöður

Helgi Gunnarsson h.s. 5544708 f.s. 8933489 f.s. 8533489
Jón Rafns Antonsson h.s. 5670775 f.s. 8928377 f.s. 8528377

Mkv. 1:20 Hannab: hg
Dags: sept 2001 Teknab: hg
Breytt: vfararab: hg
Breytt: Fjölal blaða 18
Breytt: Blað nr. 3

Þorgerður

03635004319