





SNID 9-9 : MKY. 1:10

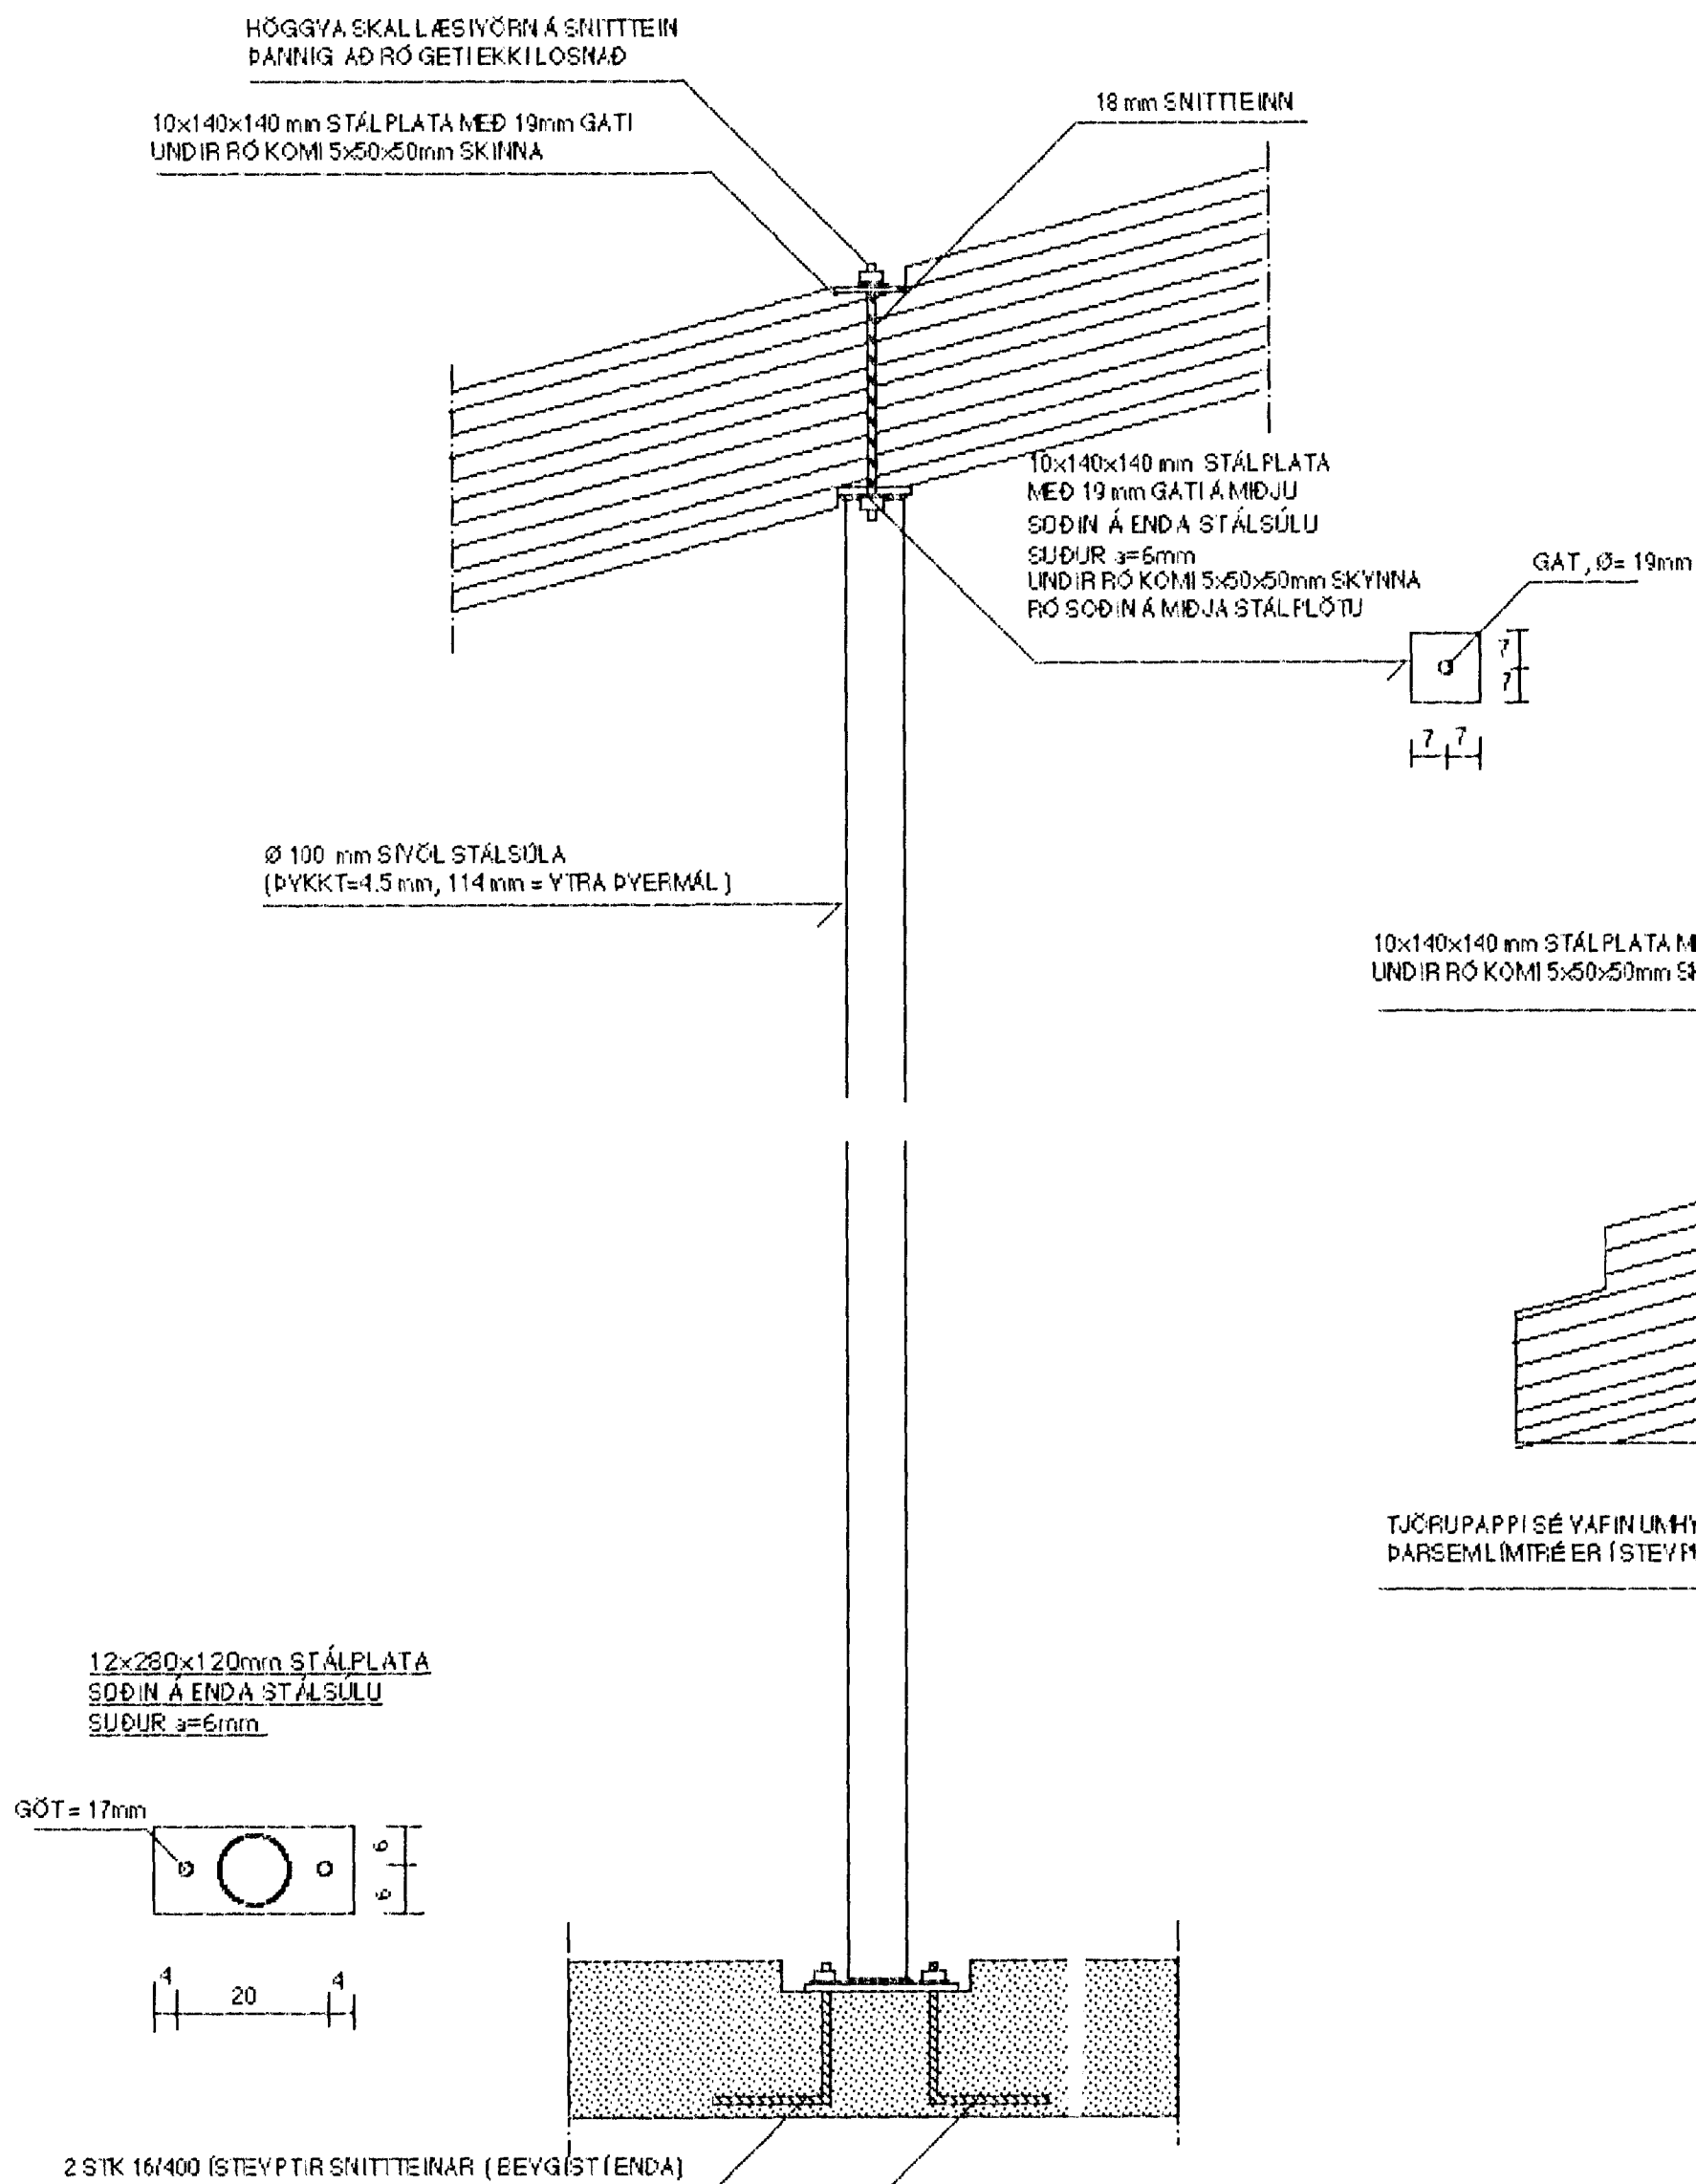

SNID 10-10 : MKY. 1:10

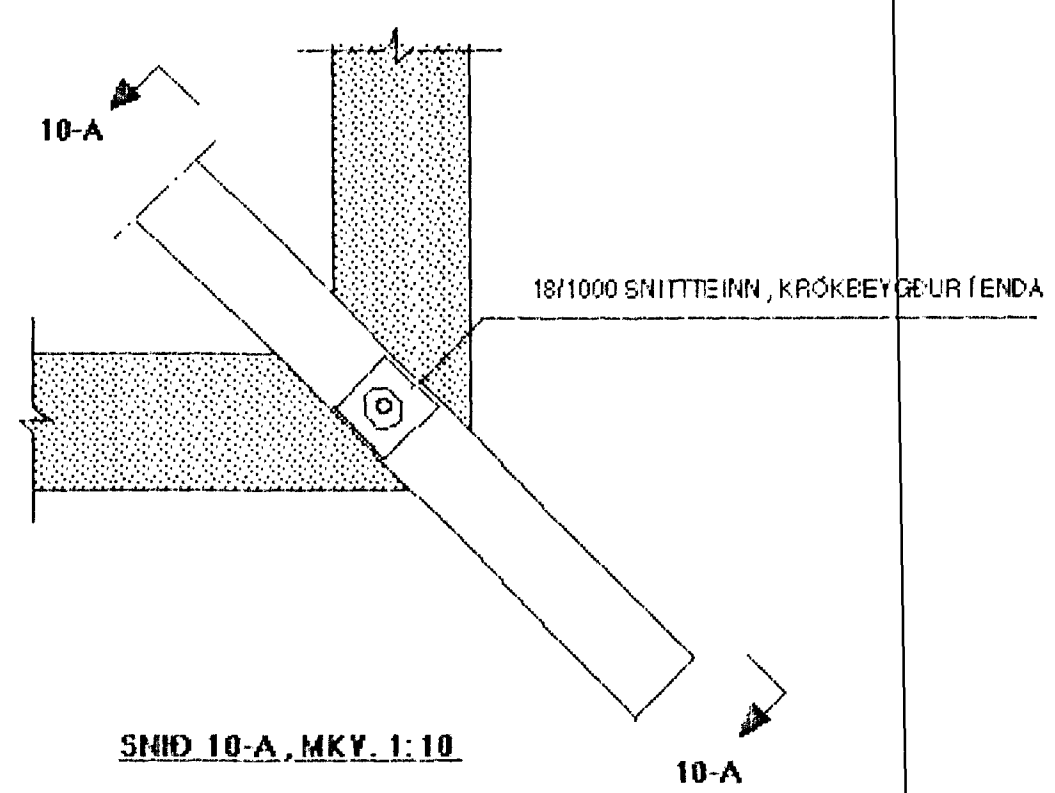

SNID 11-11 : MKY. 1:10

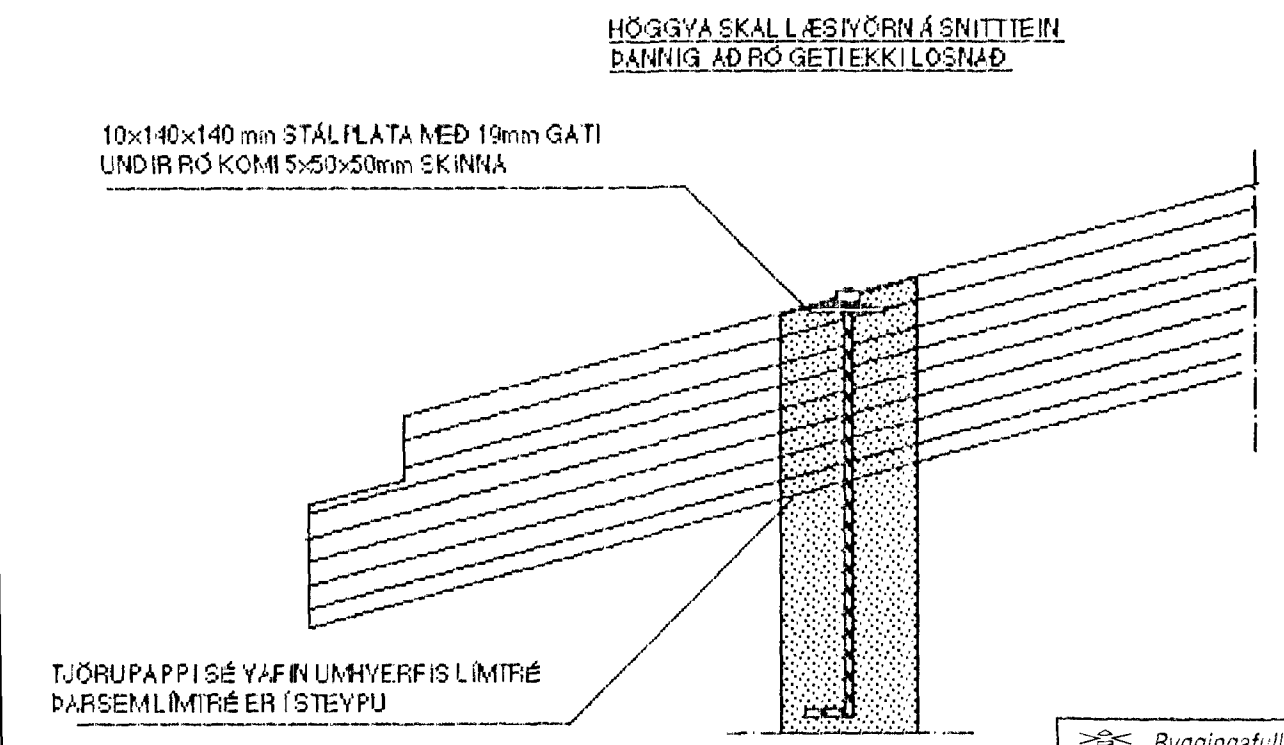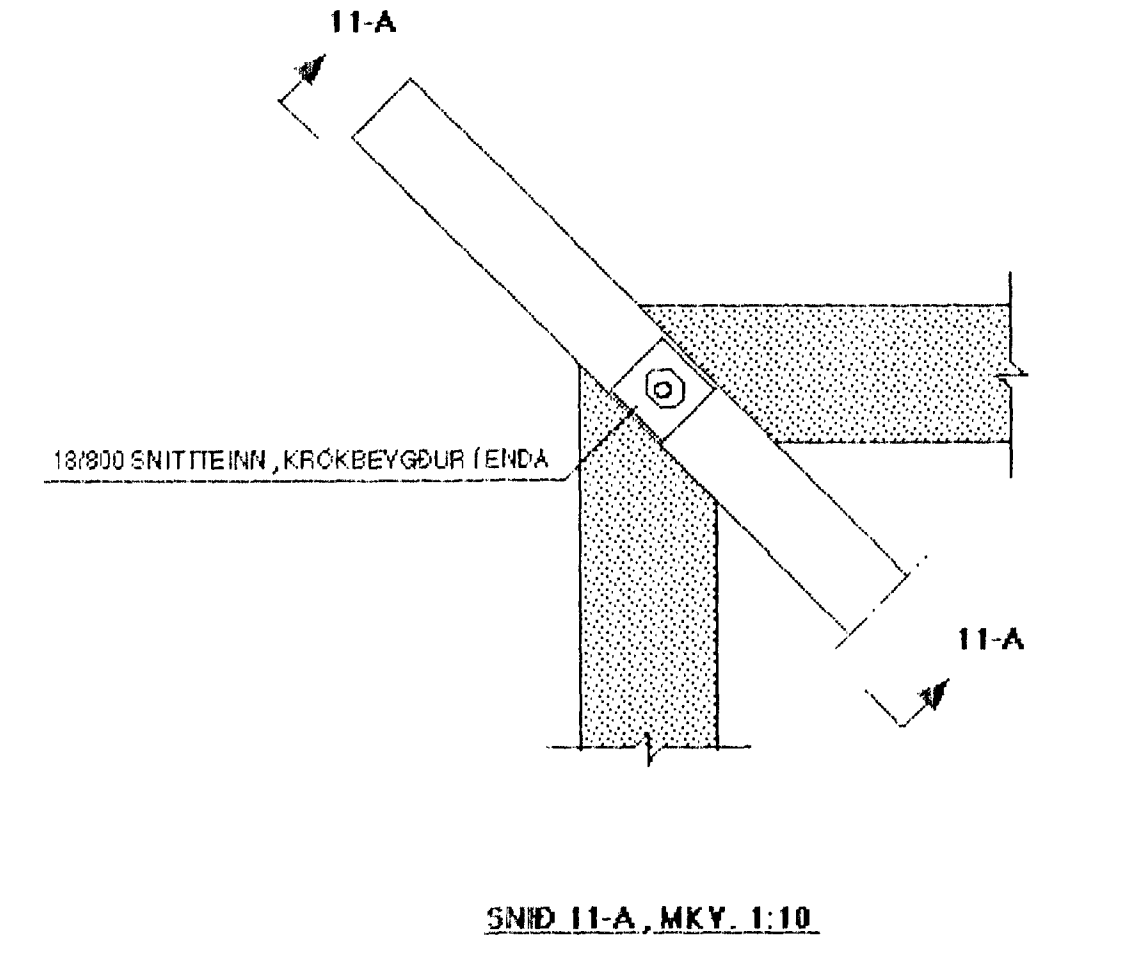

Byggingafulltrúi Hafnarfjarðar  
Afgreitt þann  
31 AUG. 2001  
VG

SJÁ SKÝRINGAR Á TEIKNINGU NR. 1.10

TEKN.NR. 1.13	TV	TÆKNIYANGUR	TEKNIÞJÓNUSTA
KYRDI: 1:10		HLÍÐASMARI 17 Í KÓPAVOGI	SÍMI: 564 2244
DAGS: AGÚST 2001		VERKEFNI: SVÖLUAS 34, HAFNARFIRÐI	
HANNAÐ: M.G		TEIKNAD: M.G	BURDARYRKI: SNID 9-9, 10-10 OG 11-11
YRIRFARID	<i>Magnús Gylfason</i>	MAGNÚS GYLFASON	F.T.F.Í KT. 201251-4199