


GERA ÞARF SÉRSTAKAR RÁDSTAFANIR TIL AD VERNDA RÖR ER LEGGJAST UNDIR VEGGI

GRUNNMYND NEYSLUVATNSLAGNA MKV. 1:50

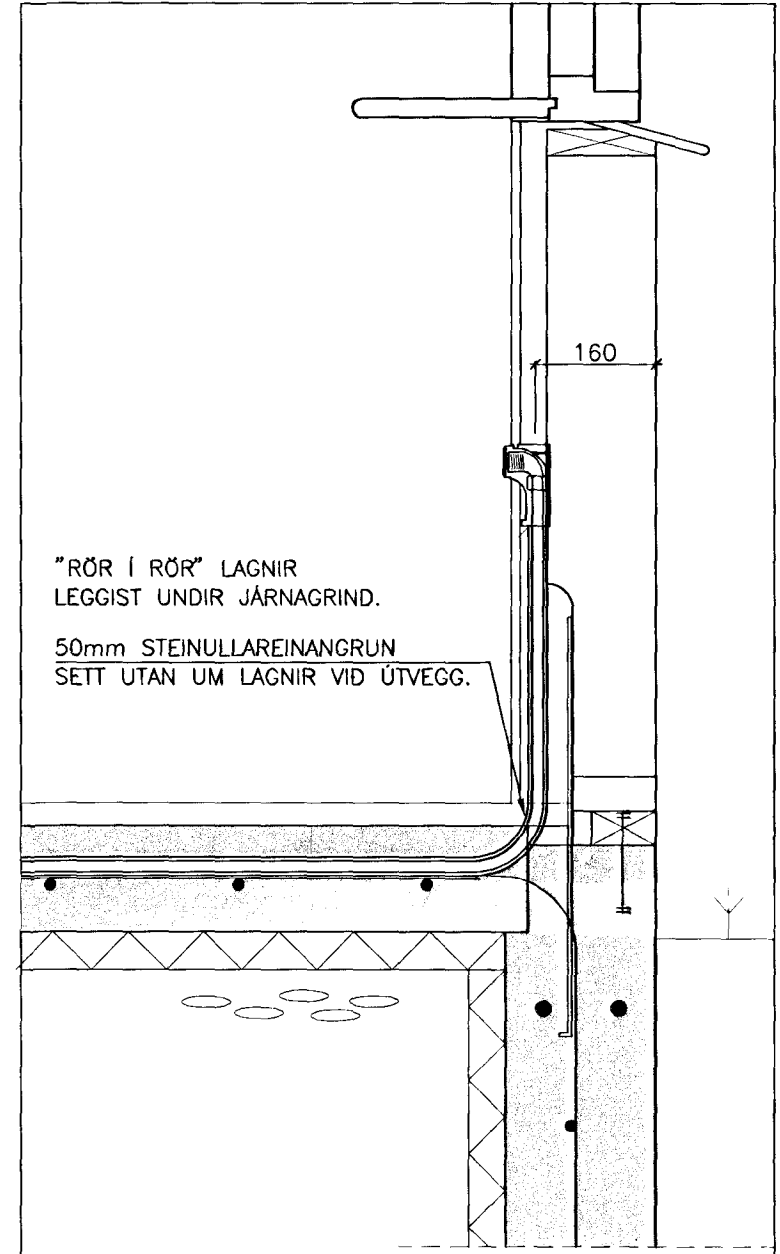

STADSETNING LAGNA Mkv. 1:10

Byggingafultrúi Heimartjaldur
Afgreitt þann
14 AUG. 2001
VG

<small>GAUMHEIDI 9 800 SELFOSS SÍM 482 3850 FAX 482 3851 NETTANG sghus@sghus.is VEFANG www.sghus.is</small>			
SVÖLUÁS 36, HAFNARFIRDI			
LAGNIR:		MKV:	
GRUNNMYND NEYSLUVATNSLAGNA		MKV: 1:50	
SNID		MKV: 1:10	
HANNAÐ:	TEKNAÐ:	DAGSETNING:	VERÐNÖMER:
T.ELLERT	T.ELLERT		01085
SKRÁRVARNI:	SAMPYKTI:	TEKNING NÖMER:	
01085-bv.dwg	120651-257	312	

Handwritten signature