

GRUNNMYND 1 HÆÐ 1:50

OFN NR.	STAÐUR	HITAÐÖRF KCAL/H	MESTA LENGD	MESTA HÆÐ
101	STOFA	2,150	2900	500
102	BORÐSTOFA	1,540	1600	500
103	BORÐSTOFA	1,430	1300	500
104	ANDD	560	700	600
105	VS	280	500	600
106	BÍLGEYMSLA	1,680	2000	600
201	HERB	970	1600	600
202	SJÓNVARP	1,320	1200	600
203	HERB	1,120	1600	600
204	ÞVOTTUR	510	600	600
205	HERB	1,320	1600	600
206	BAD	690	600	600
207	HJÓN	1,240	1600	600
208	GEYMSLA	470	600	600
SAMTALS=		15,280		

01	JÚLI 02	LEGU HITALAGNA BR.	G.H.
Br.	Dags.	Eðli breytinga	Sign

SVÖLUÁS 4
HAFNARFIRÐI

HITA-VATNS OG FRÆRENNISLAGNIR
1 HÆÐAR

MKV. 1:50

DAGS. JÚLI 2002


VERK NR. 2124

TEIKN. NR. 2-02

HANNAÐ SIG. ÞORLEIFSS. KT. 241148-3009

TEIKNAÐ G.H.

YFIRFARIÐ

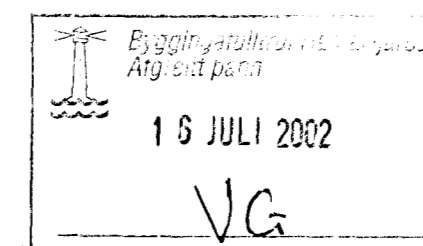

TEIKNIJÓNUSTA SIGURDAR ÞORLEIFSSONAR ehf
STRANDGÖTU 11 220 HAFNARFIRÐI
SÍMI 555-4255 FAX 565-2875
E-mail taeknihjonusta@islandia.is