




KJP



HÆÐARLEGA LÓÐAR

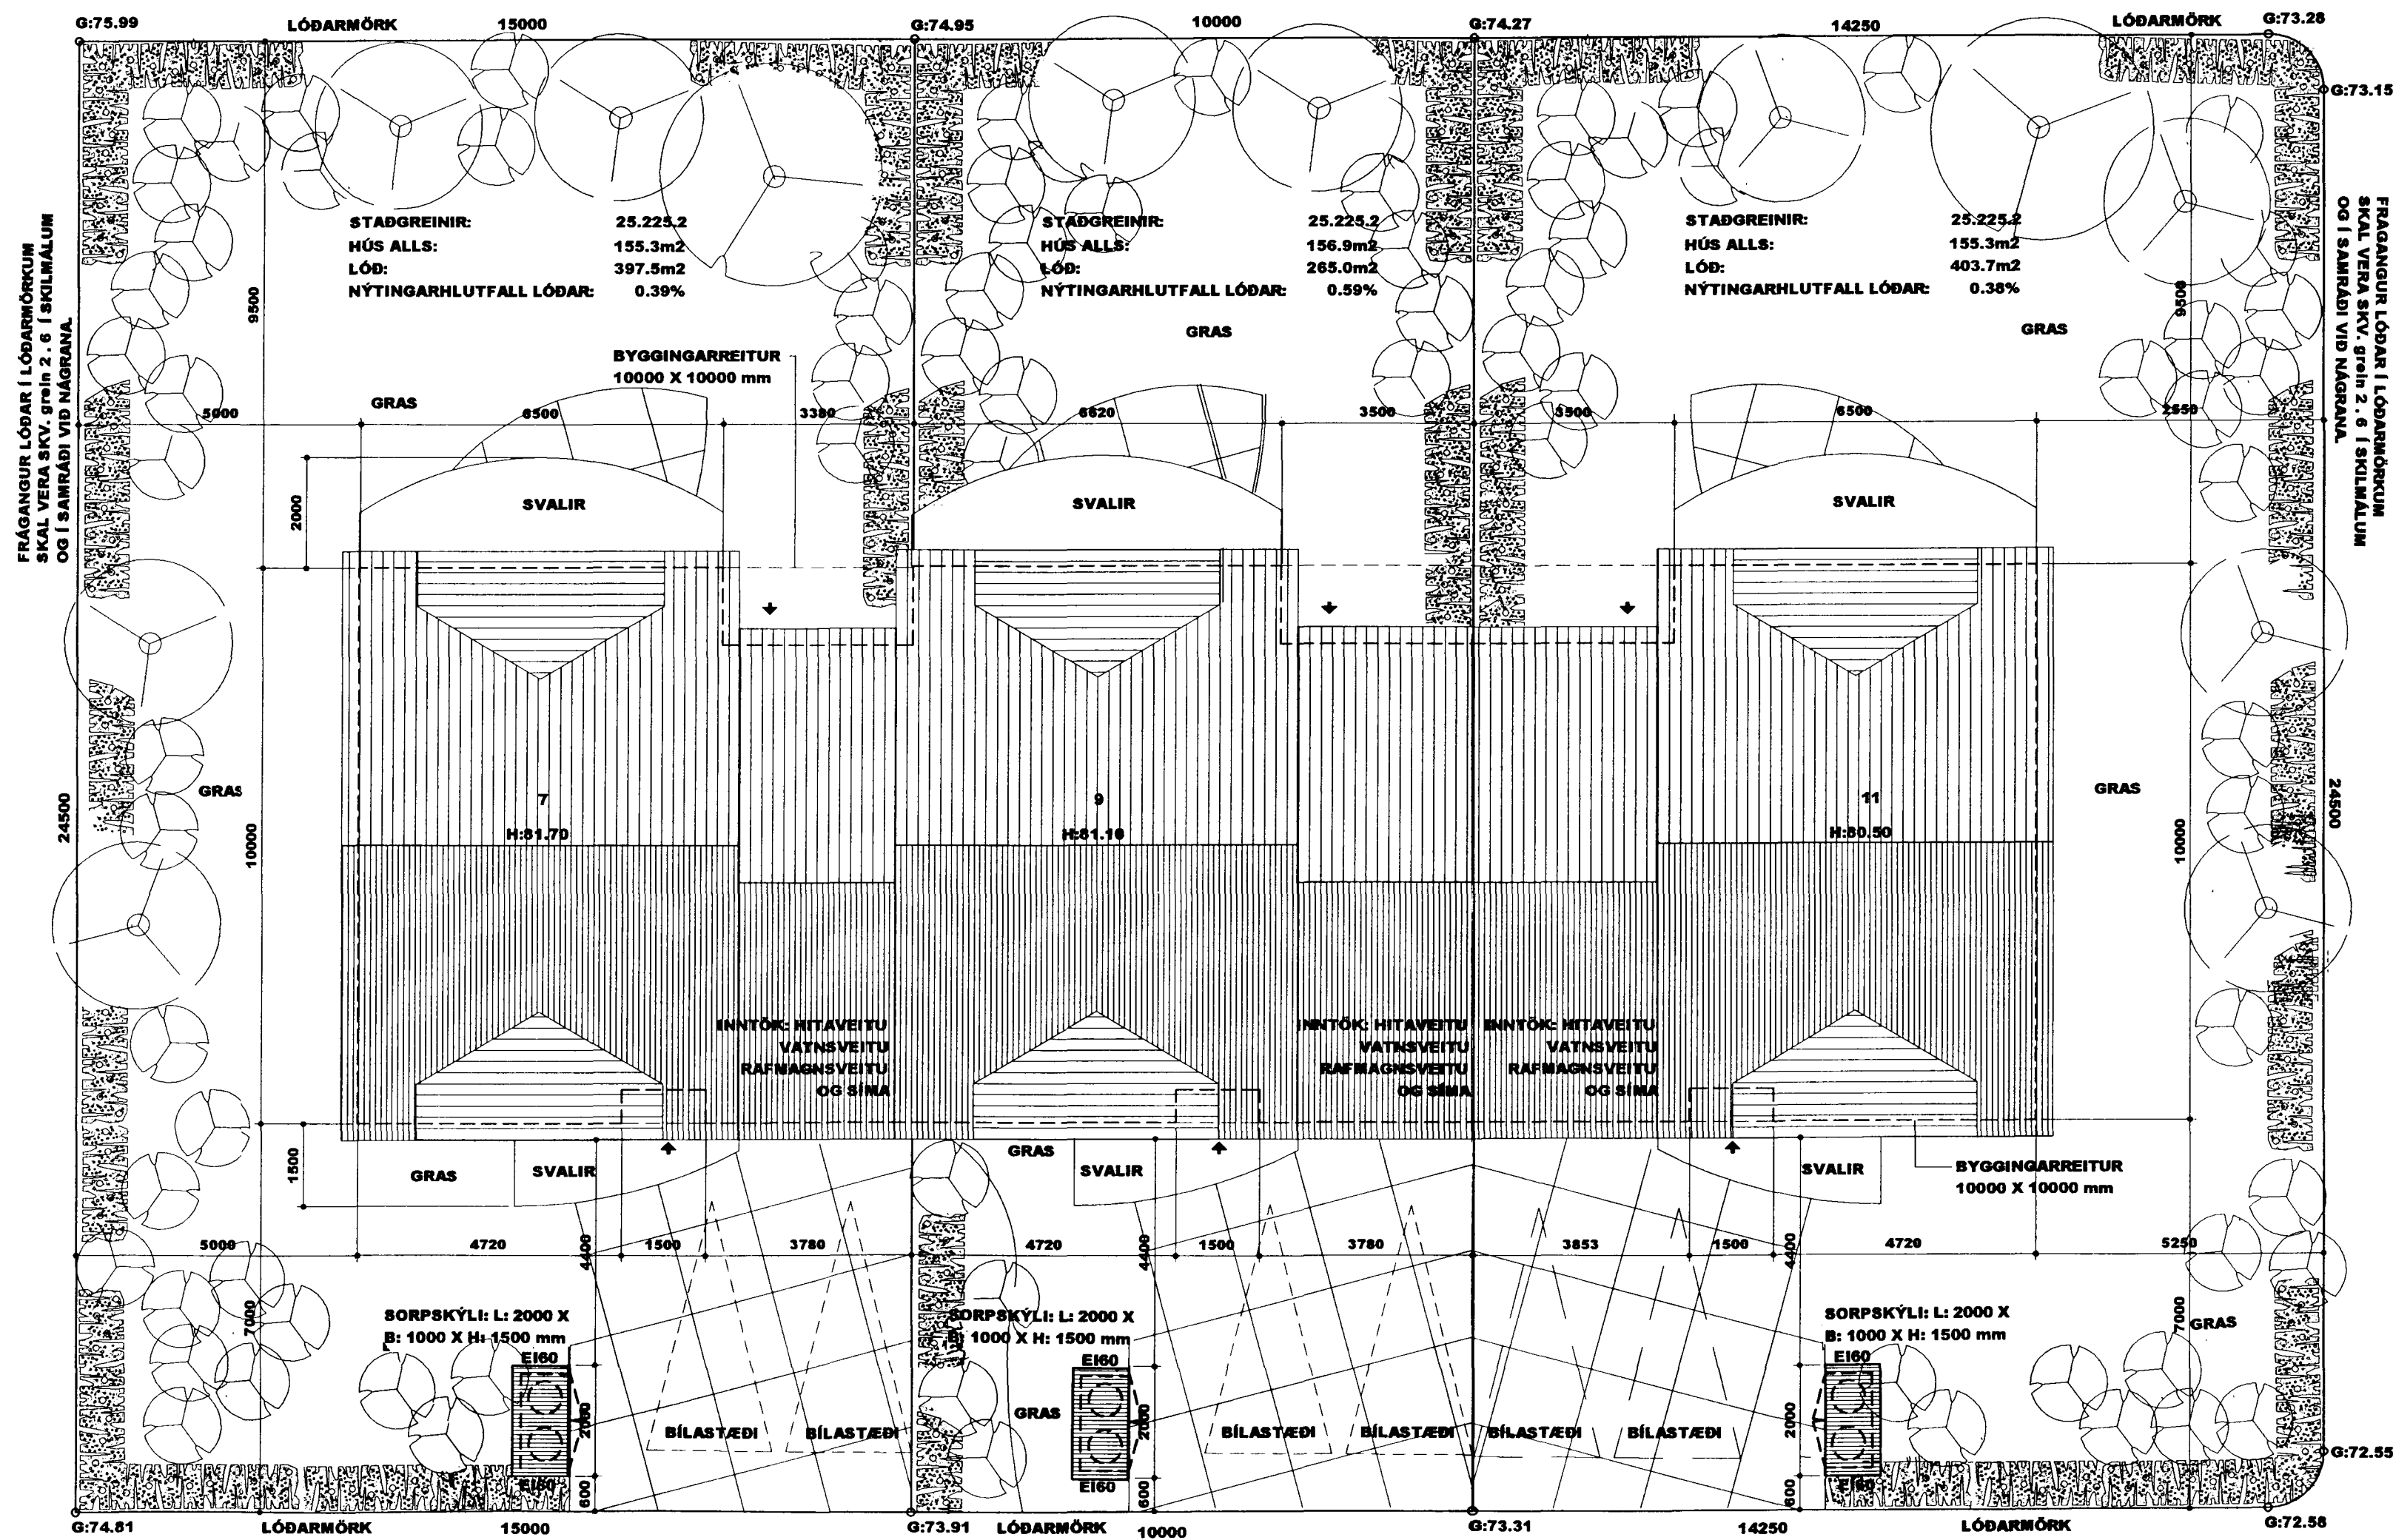

HEITI: **RADHÚS VIÐ SVÖLUÁS 07, 09 OG 11. 220 HF.**

HANNAÐ: **HÓMEIRA GHARAVI** ÞORGEIR ÞORGEIRSSON

DAÐS: **11.09.01** MKV: **1:100** TEIKN.NR: **04/10** VERKEFNI NR: **0107150**

SAMÞYKKT: *[Signature]* KENNITALA: **240657-5469**

BYGGINGAR OG SKIPULAGSHÖNNUN ehf. kt:501000-2050 VSK:24965
 SUÐURLANDSBRAUT 10, 108 REYKJAVÍK. S/ F: 588.8890 telknistofan@tal.is