




4 STK. GLUGGAR-OPNANLEGIR

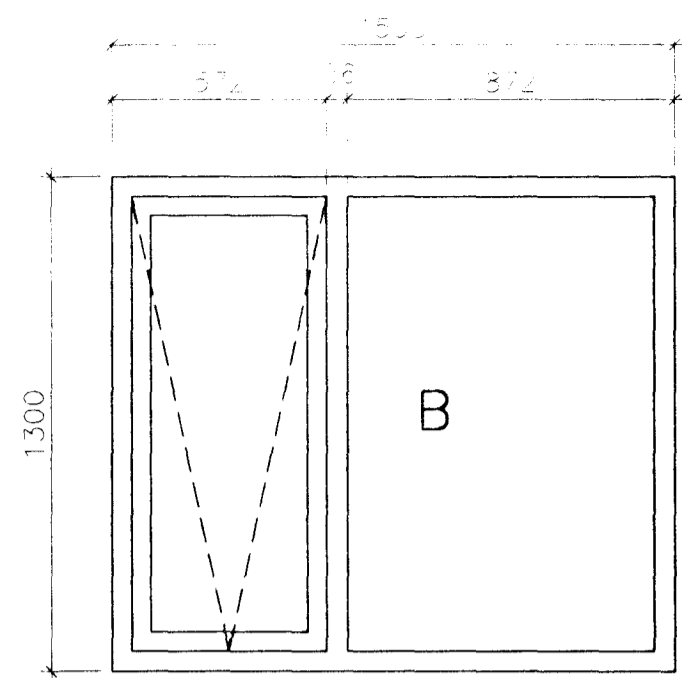


4 STK. GLUGGAR-OPNANLEGIR

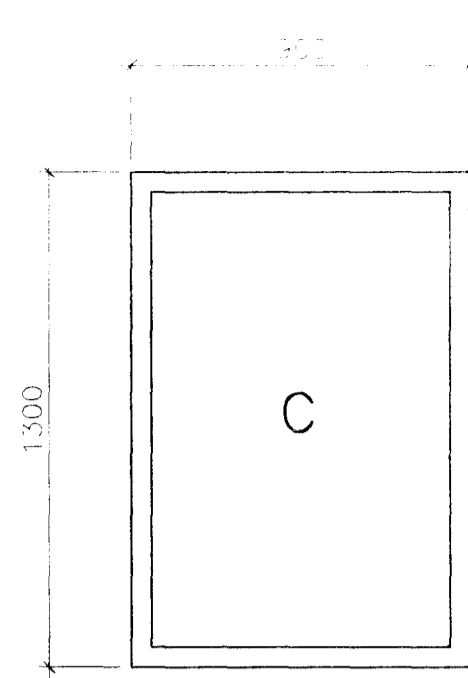


3 STK. GLUGGAR

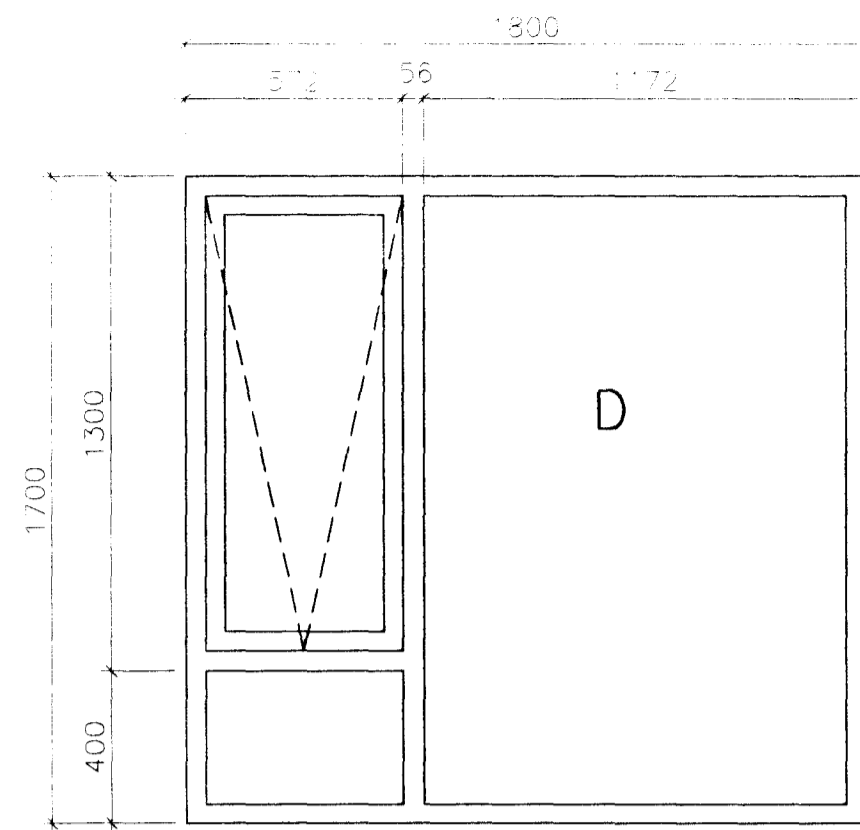


1 STK. GLUGGI-OPNANLEGUR

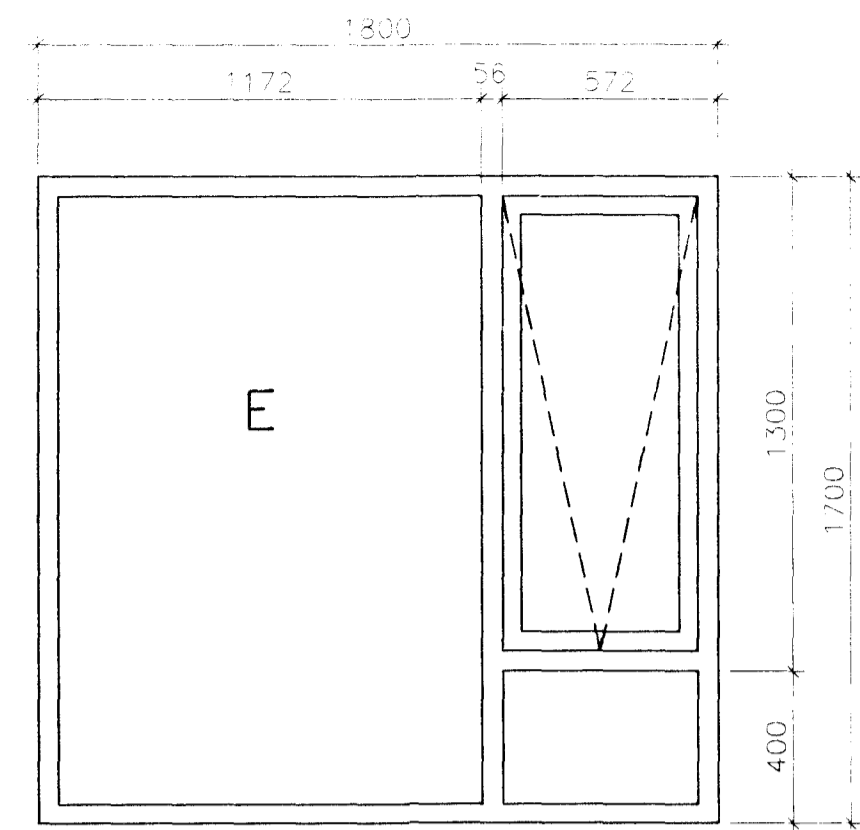


1 STK. GLUGGI-OPNANLEGUR

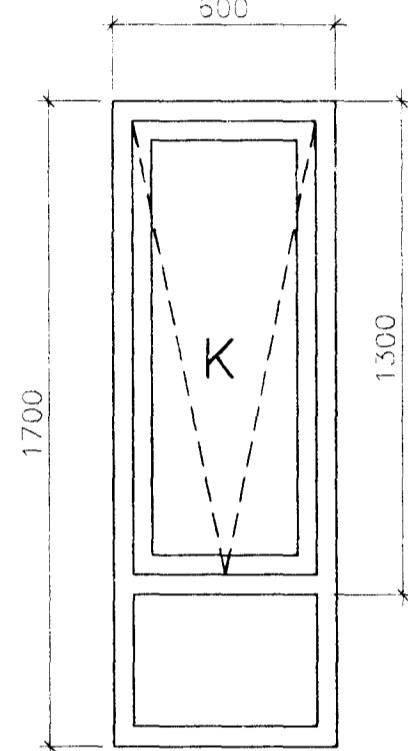


1 STK. GLUGGI-OPNANLEGUR

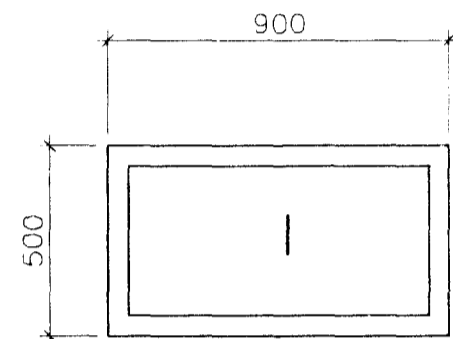


1 STK. GLUGGI

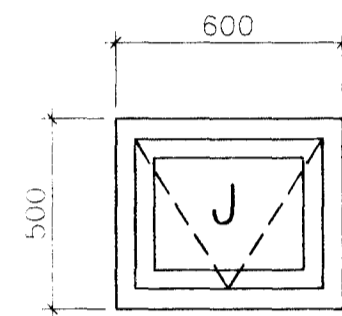


1 STK. GLUGGI-OPNANLEGUR

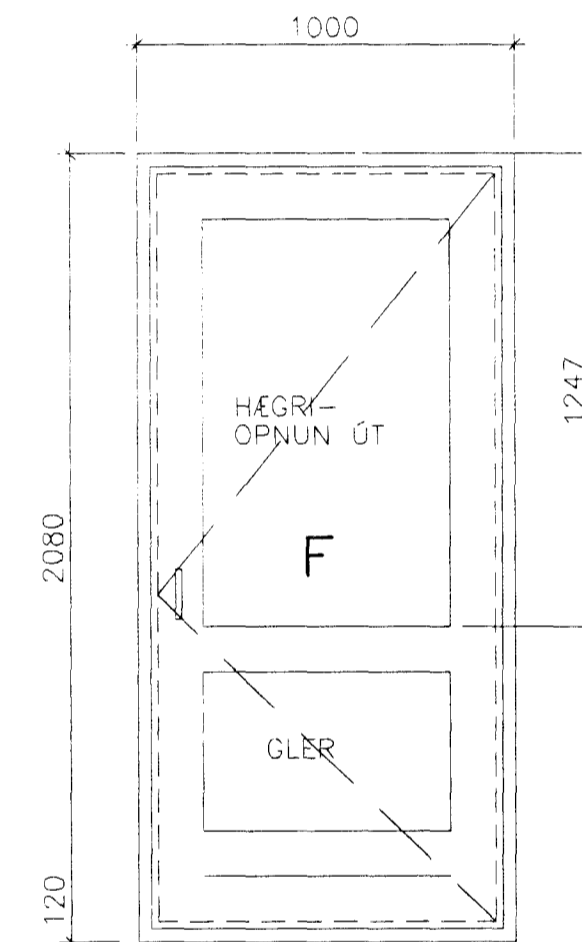


1 STK. HURD OPN. ÚT

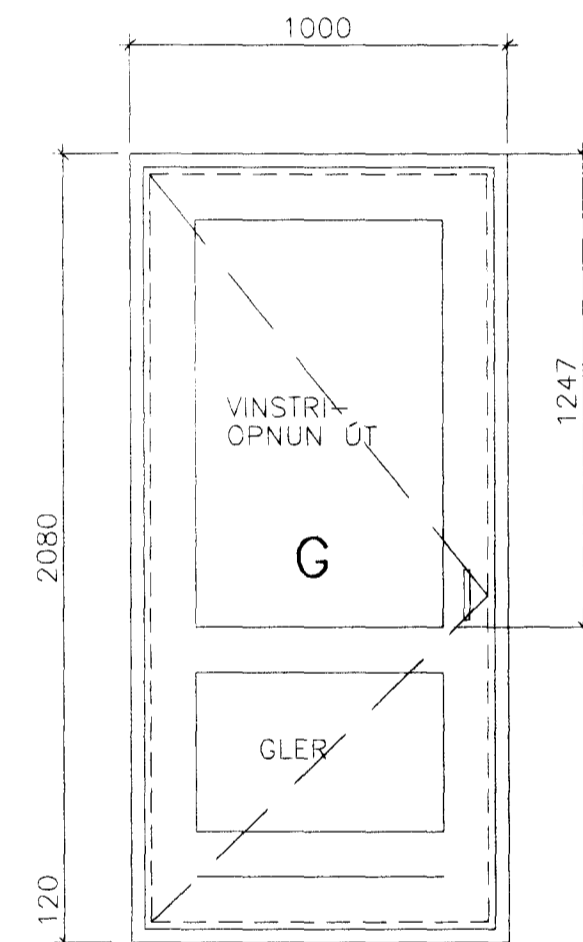


1 STK. HURD OPN. ÚT

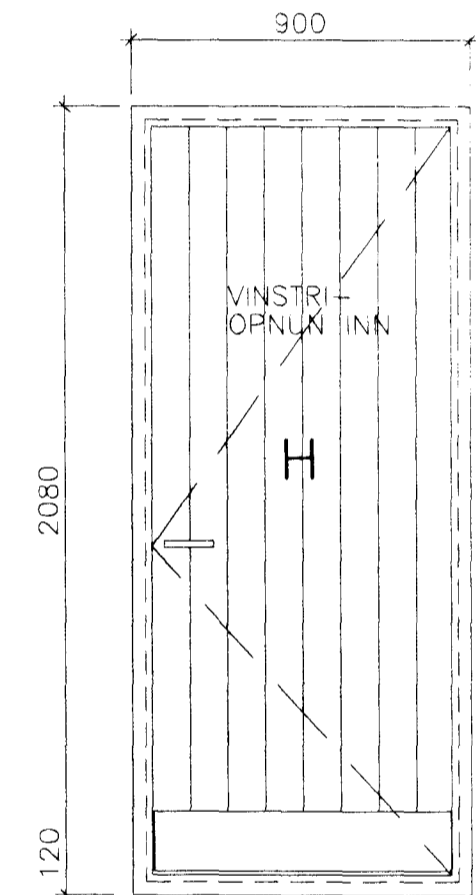

1 STK. HURD OPN. INN (VINSTRI)

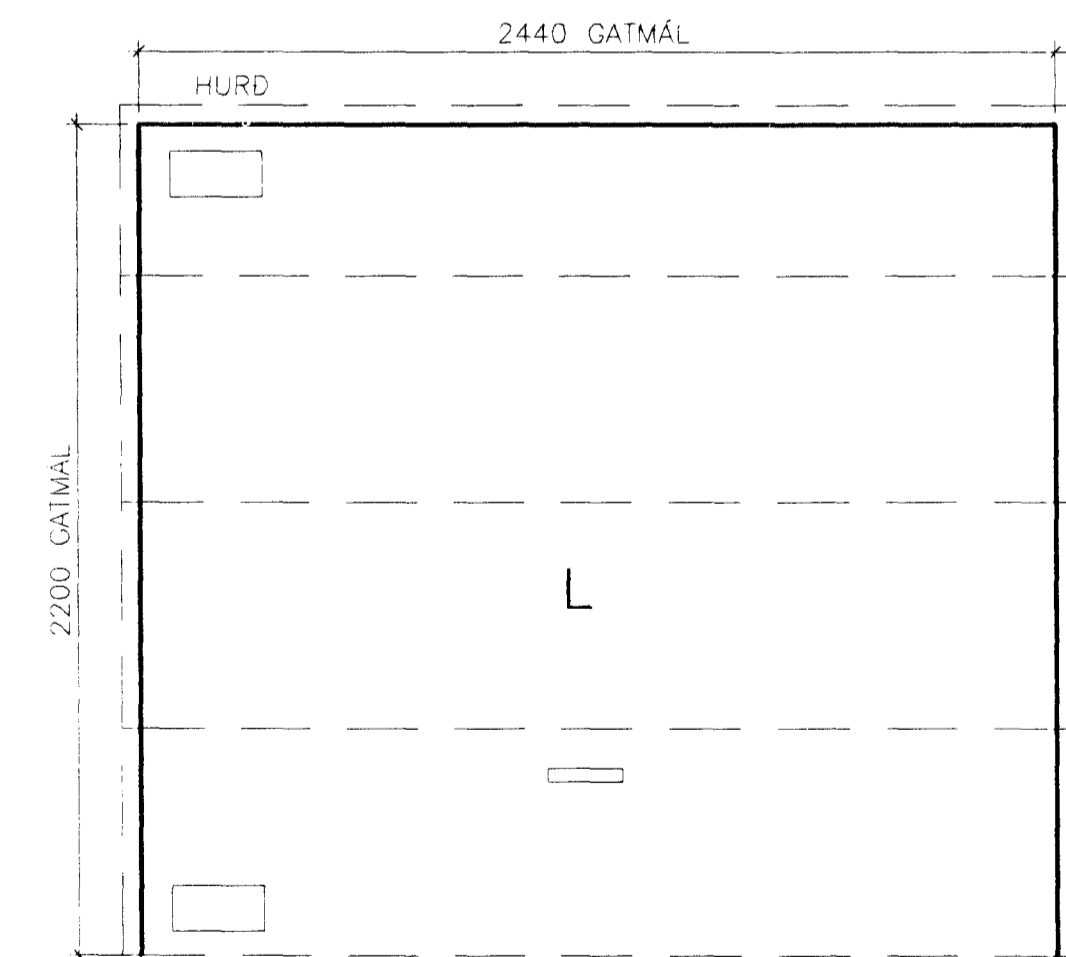

1 STK. BILGEYMSLUDYR, GATMDAL 2440X2200mm

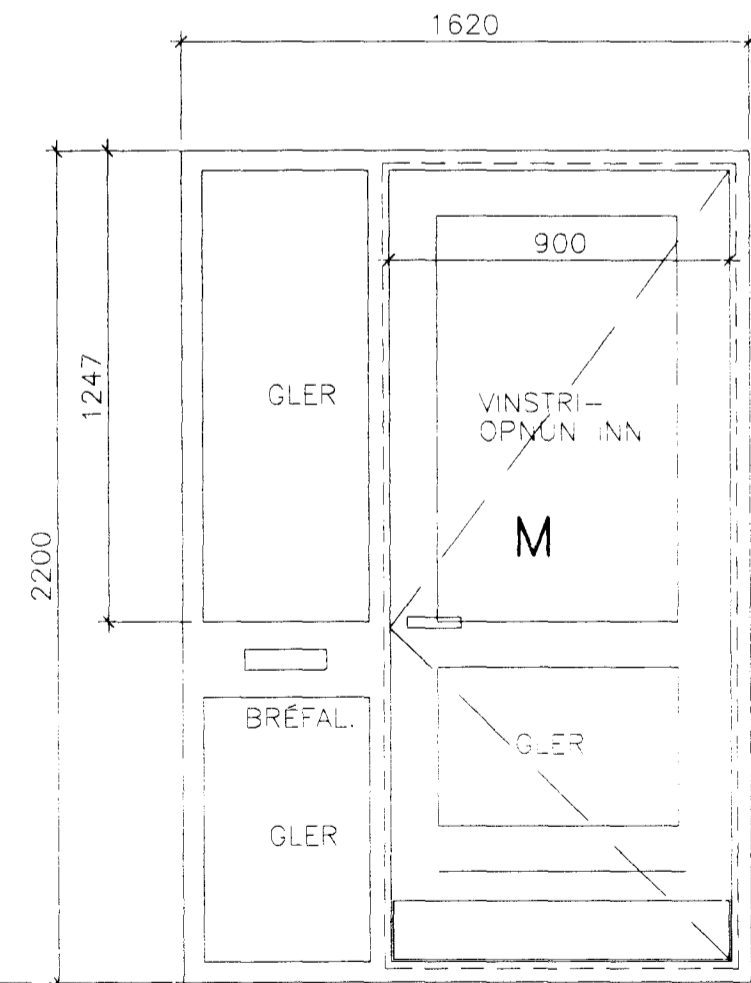

1 STK. HURD OPN. INN (VINSTRI)

GLUGGAR OG HURÐIR (TRÉ) MKV. 1:20
 (SJA SÉRTEIKNINGAR BLAD NO.)

TEIGABYGGÐ I. HAFNARFIRÐI.
GLUGGAR ÚTIHURÐIR ÚTLIT.
 JÚNÍ, 1999. MKV. 1:20.

Jóhannes Pétursson 010448-3959 S - 567-5107

Sigurður Sigurðsson 021146-2349 S - 566-6613



ABS teiknistofa S - 566-6613 , 567-5107. Nr.