



**HITAVEITUKERFI**  
Húsatenging einfalt kerfi

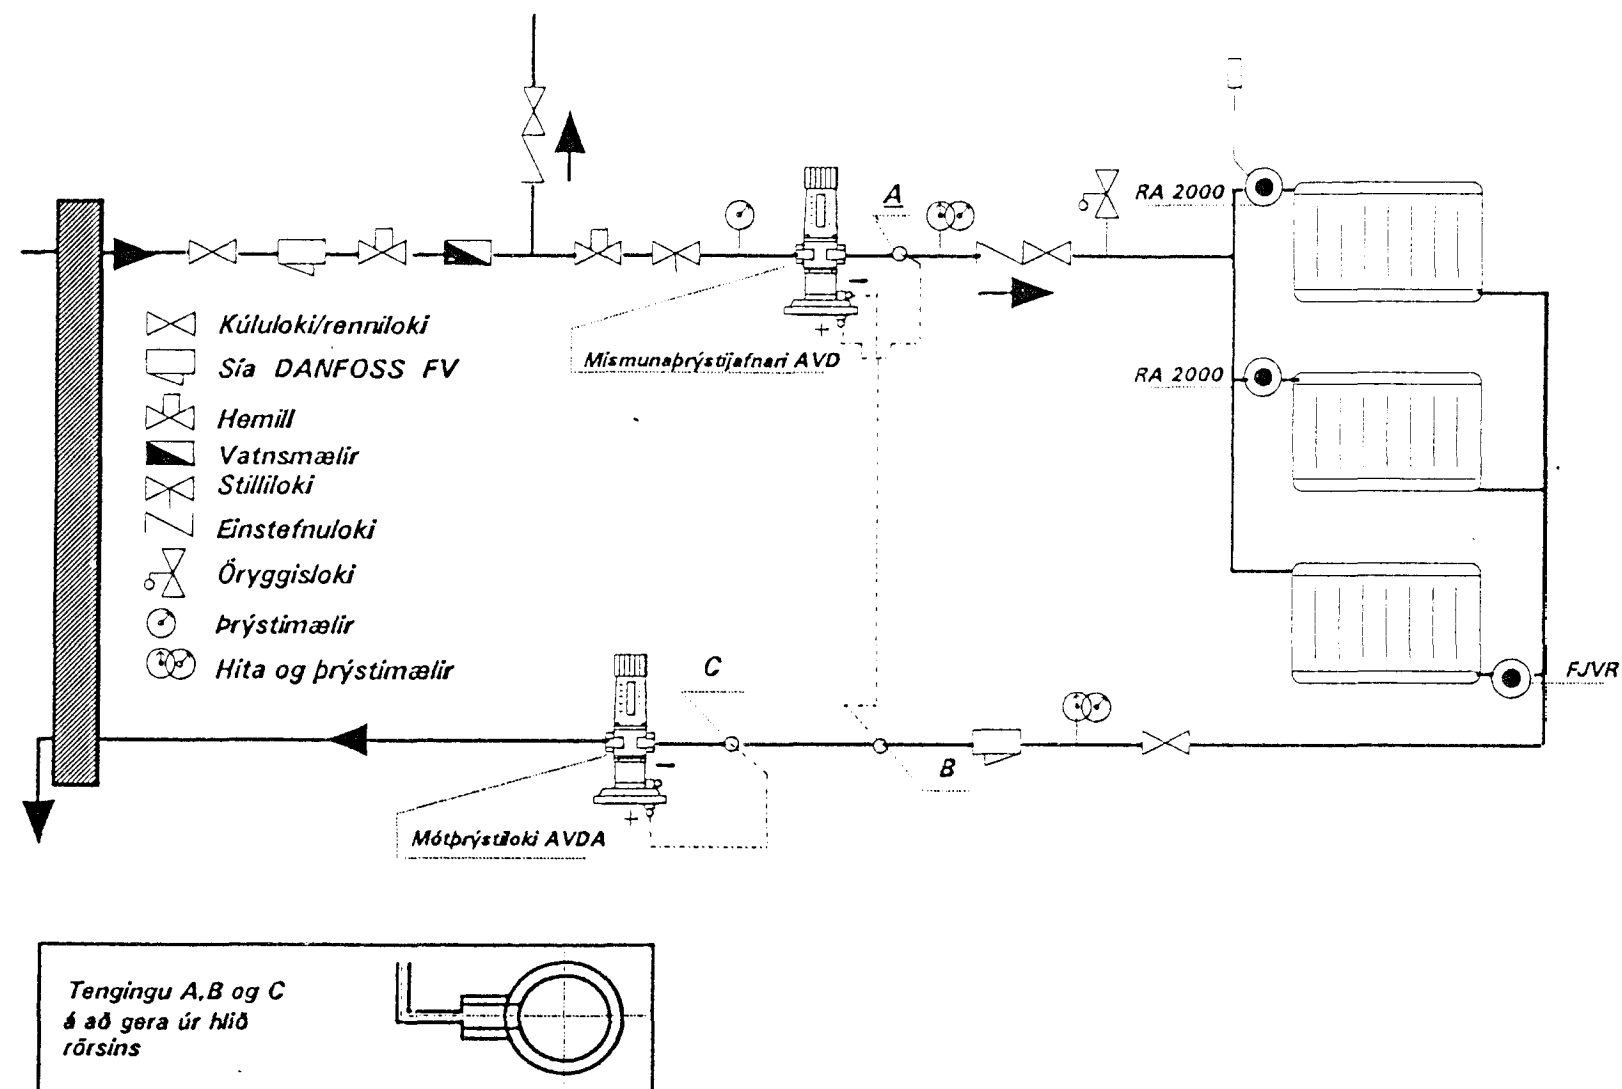


Mismunaprýstjafnari AVD stillist á lægstu mögulegu stillingu t.d. 1

Mótþrýstioki AVDA stillist á hæstu mögulegu stillingu t.d. 5

Allir lokandi lokar í ofnhitakerfinu skulu vera uppsettir milli punkta A og B

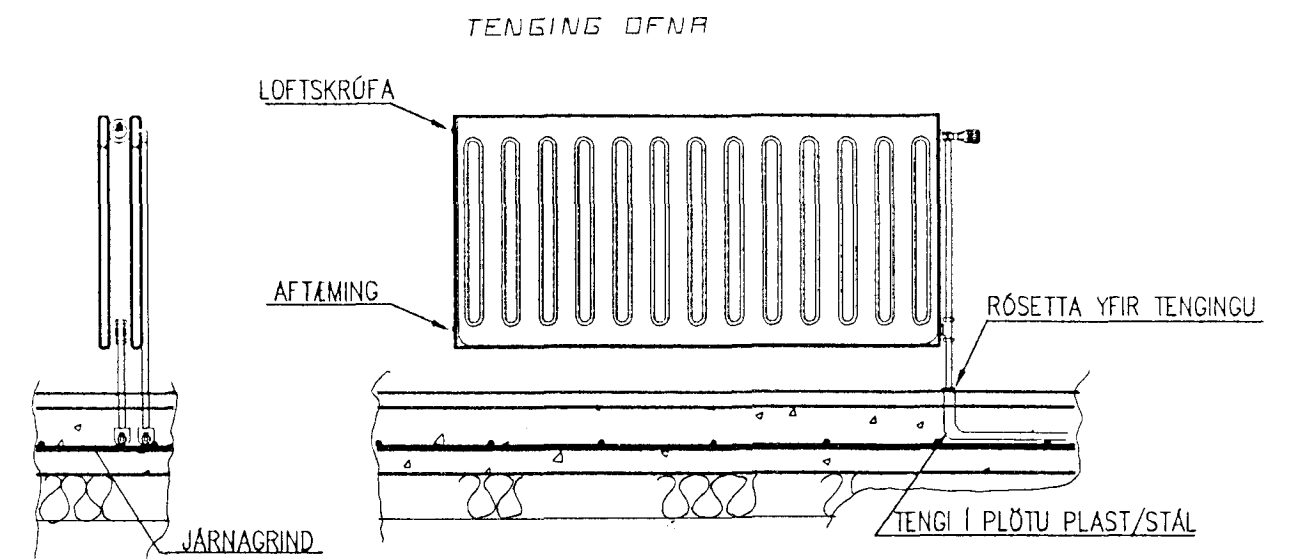

**TENGIMYND NEYSLUVATNS INNTAK**

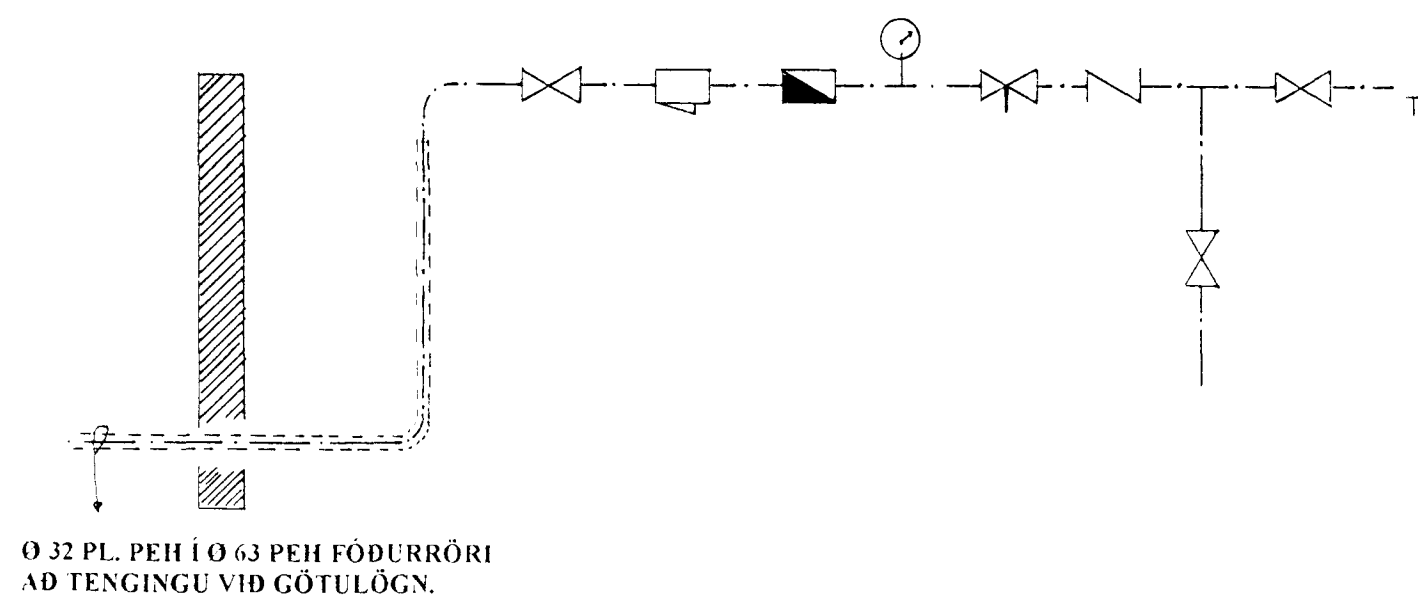

- \_\_\_\_\_ MERKIR KALT NEYSLUVATN
- \_\_\_\_\_ MERKIR HEITT NEYSLUVATN
- \_\_\_\_\_ MERKIR FRAMRÁS HITALÖGN
- \_\_\_\_\_ MERKIR BAKRÁS HITALÖGN

**TEIGABYGGÐ 3. HAFNARFIRÐI.**  
HITALÖGN OG VATNSLÖGN TENGIMYNDIR OG MÉRKINGAR.  
JÚNÍ, 1999.

Jóhannes Pétursson 010448-3959 S - 567-5107

Sigurður Sigurðsson 021146-2349 S - 566-6613