

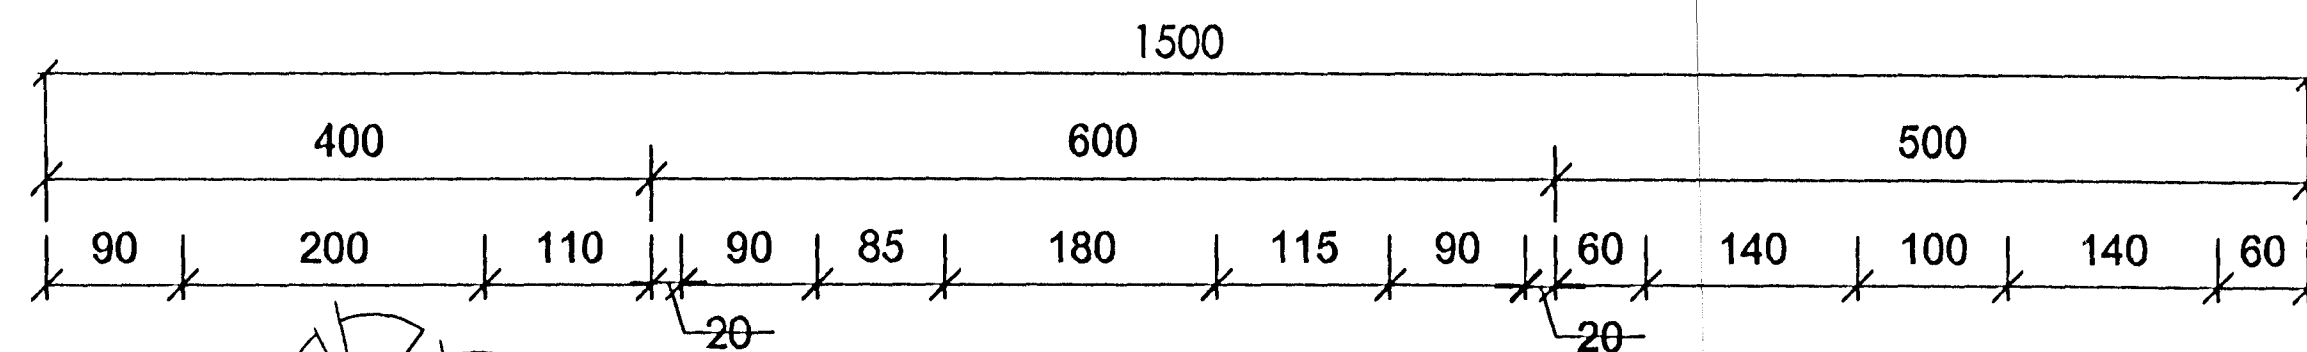


L = 13,00

L = 13,20

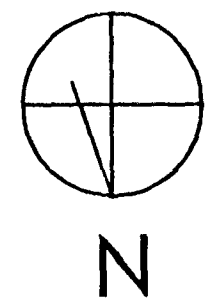

F = 726,7 m²

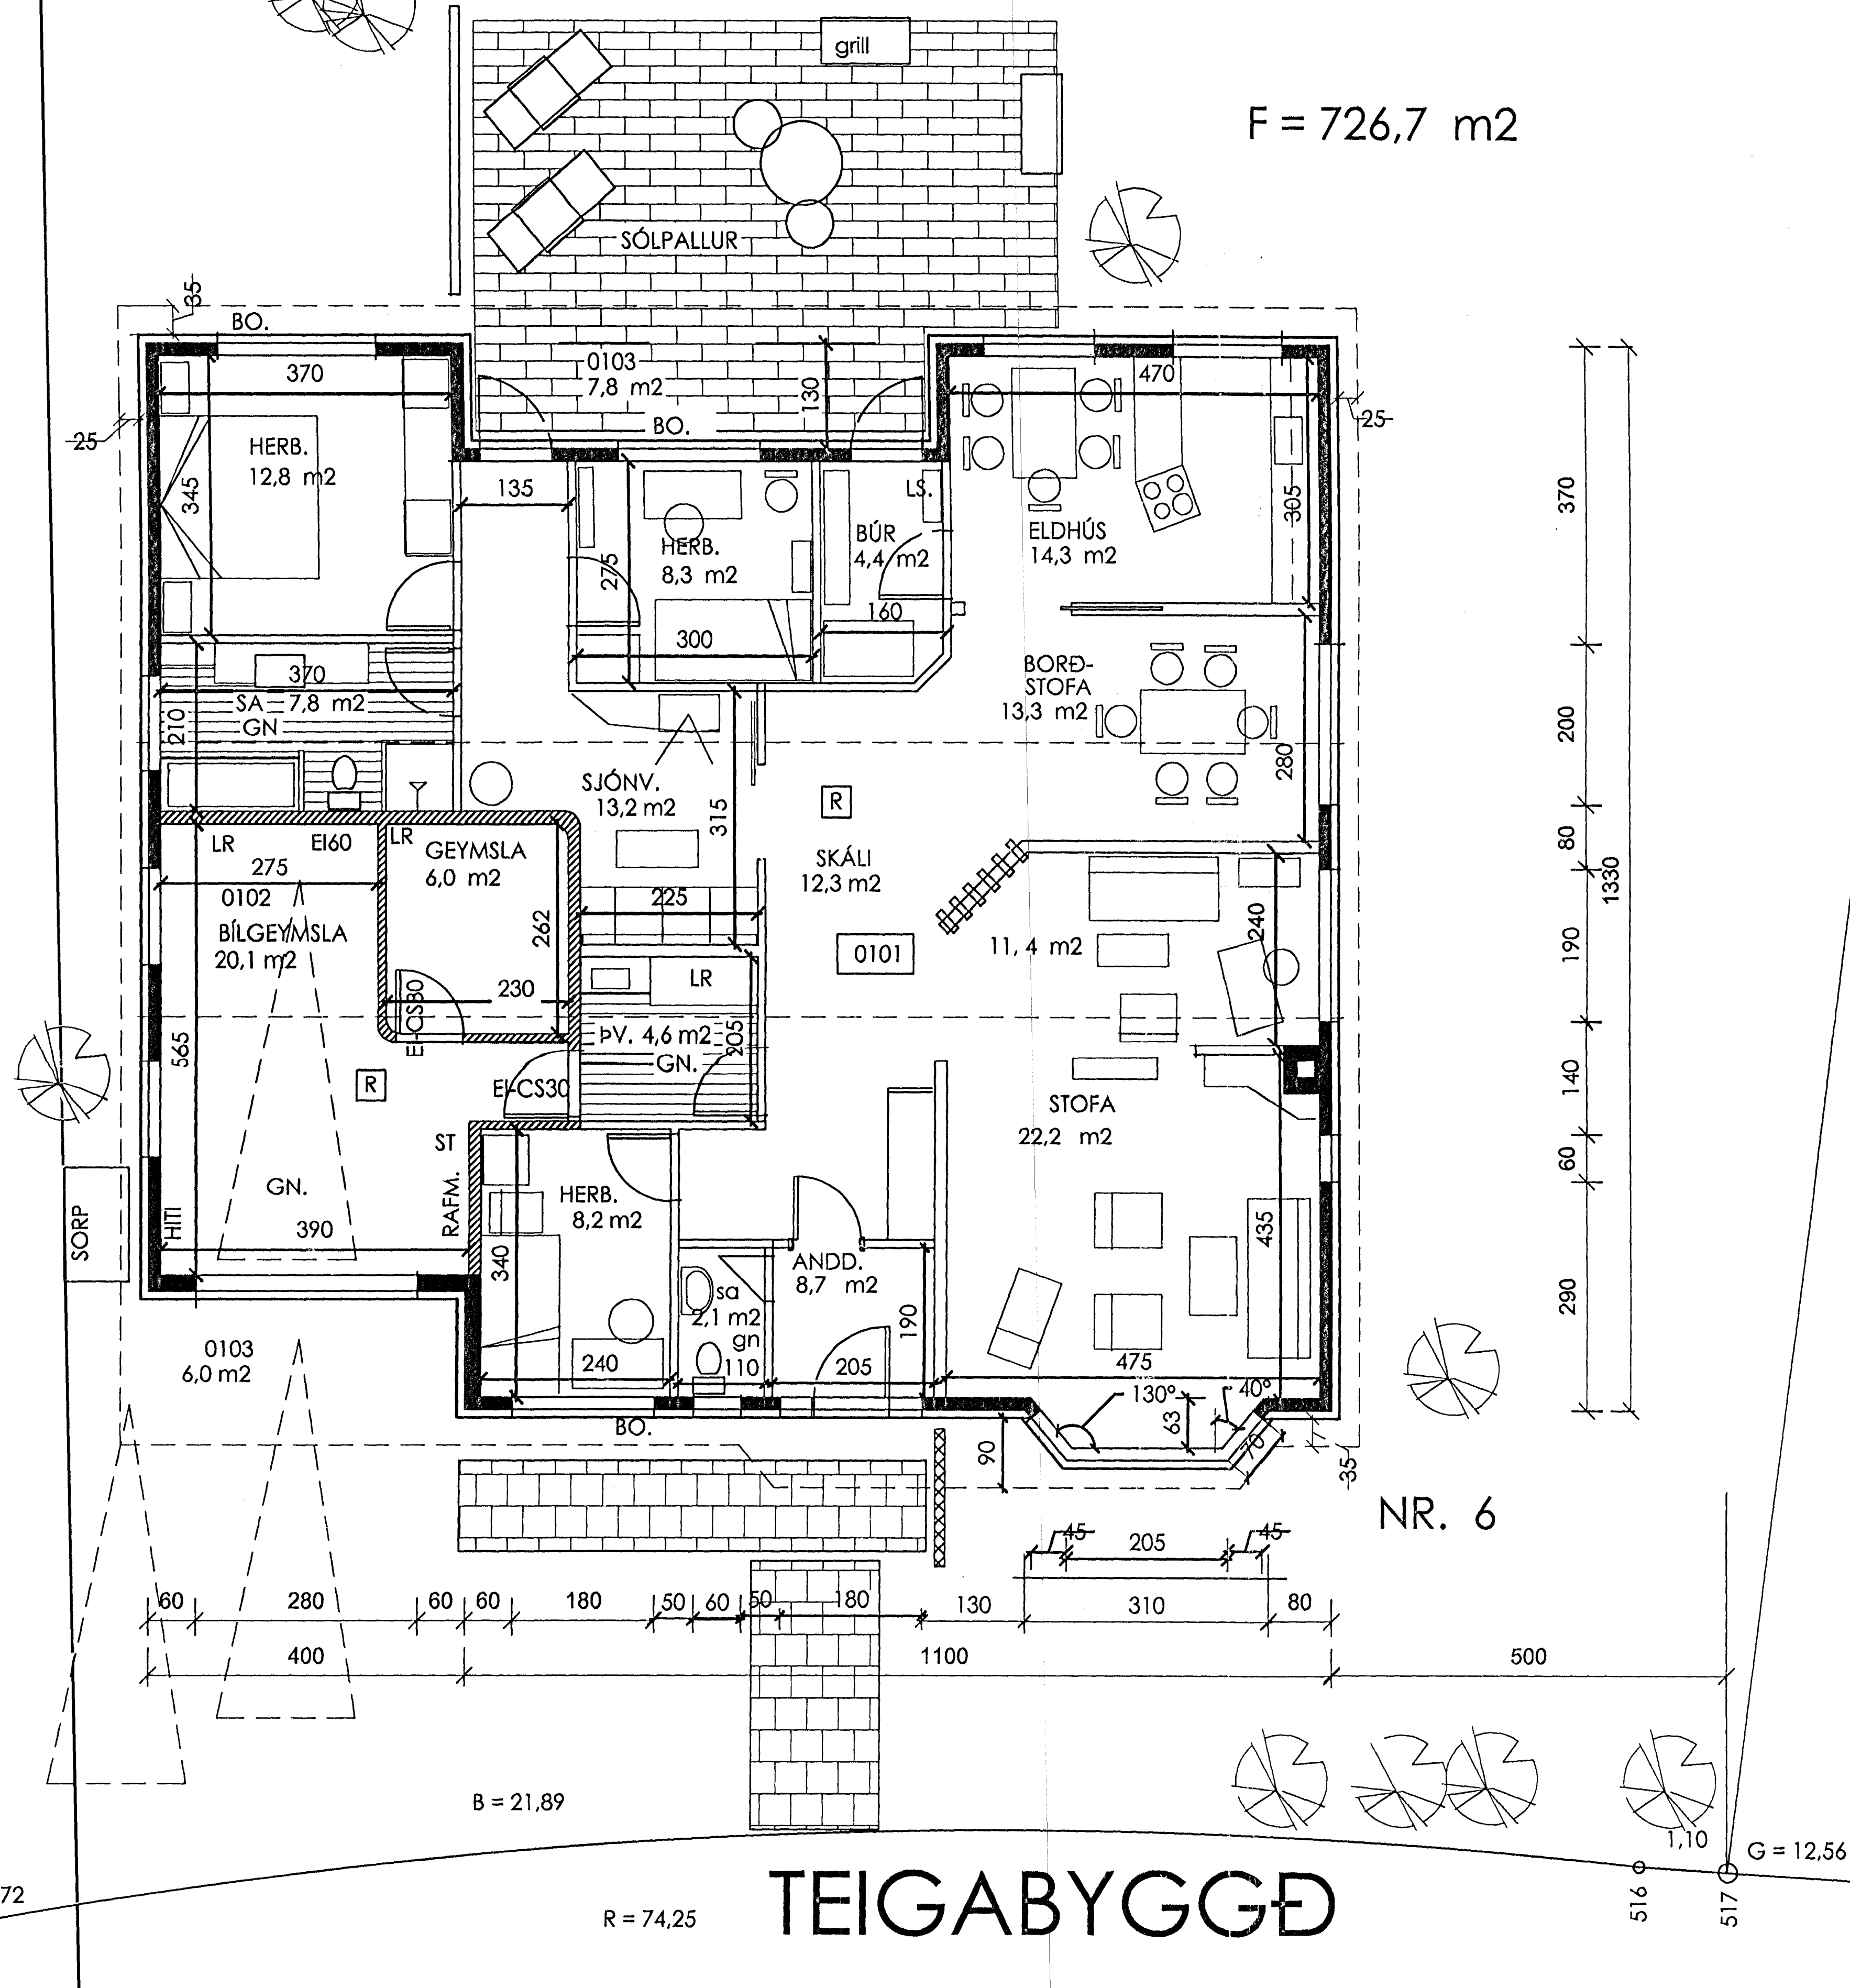

STÆRÐIR:

HÚSIÐ	167,1 M ²	601,5 M ³
BÍLG.	20,1 M ²	72,4 M ³
ALLS.	187,2 M ²	673,9 M ³

N = 0,26

NR. 4

NR. 3	EINANGRUN Á ÚTVEGGJUM VERÐI 90 MM	2.06.19
NR. 2	GLUGGI VIÐ AÐALDYR, GLUGGI Á SALERNI	6.05.19
NR. 1	ANDDYRI OG SALERNI,	20.04.1

TEIGABYGGÐ NR. 6 HAFNARFIR

24.176.4

NR 602

HTEIGAB6

GRUNNMYND

DAGS: 28.02.1999

MKV. 1 : 50

ARTIK

TEIKNISTOFA, artik@simnet.is
SM, 421 - 4122 # GSM, 8

STEINAR GEIRDAL BYGGINGARFRÆÐINGUR B. F. I.

040138 3829 DRANGAVELLIR NR. 2, 230 KEFLAVÍK

B